






**Ground Floor Plan as Existing**  
1 : 200

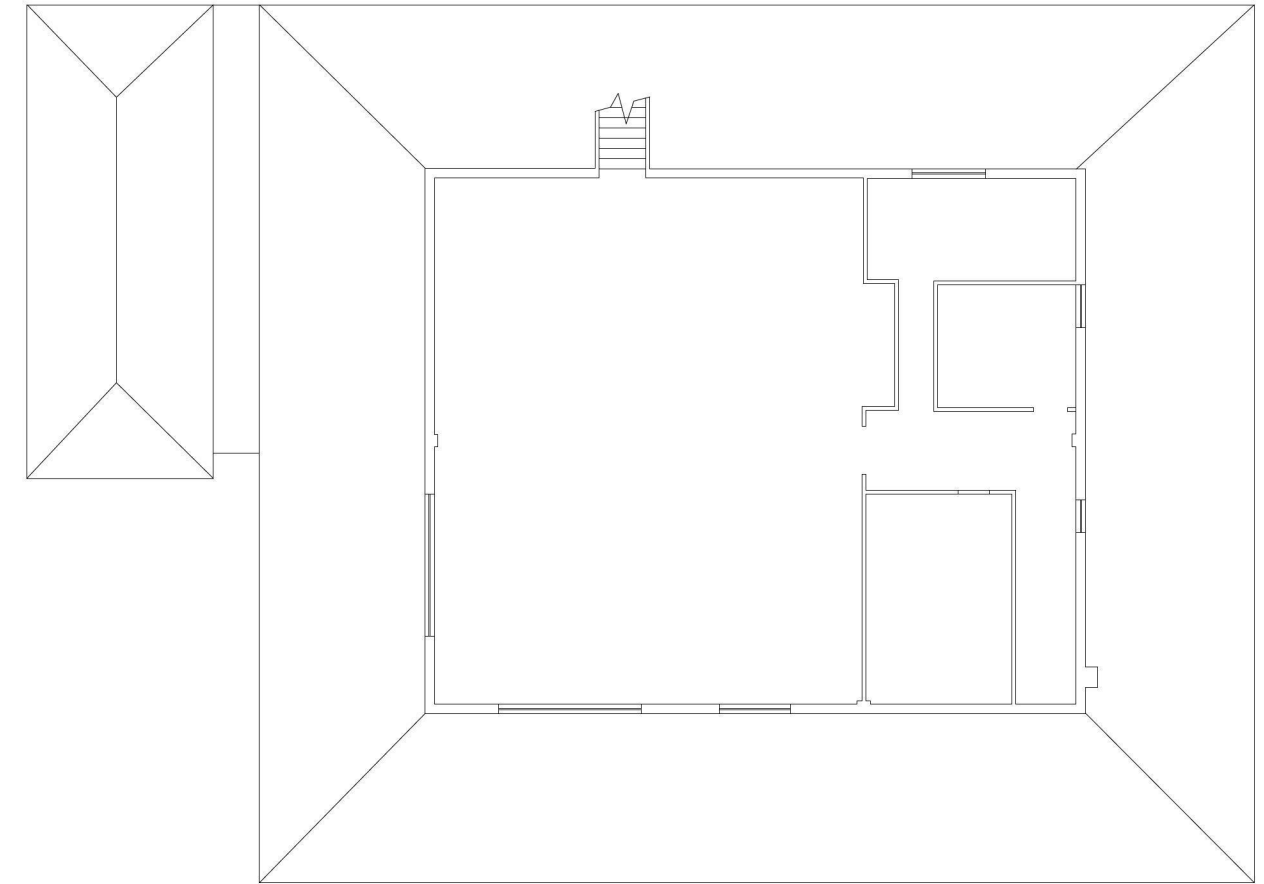

**First Floor Plan as Existing**  
1 : 200

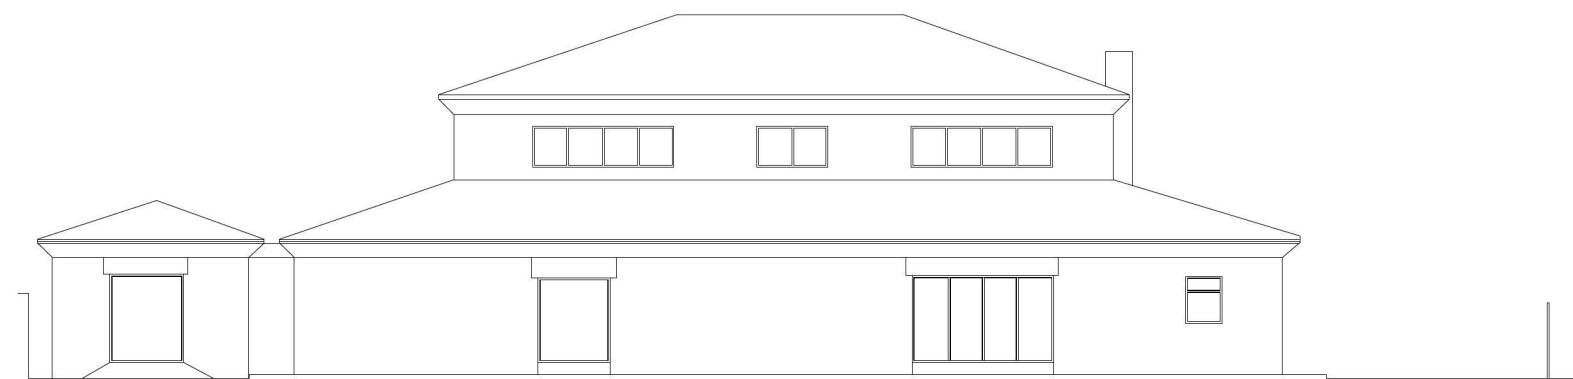

**Front Elevation as Existing**  
1 : 200

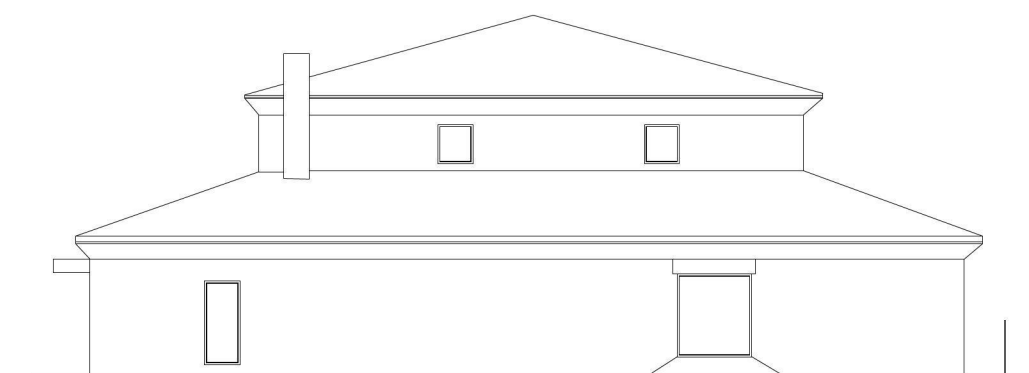

**Side Elevation as Existing**  
1 : 200

