
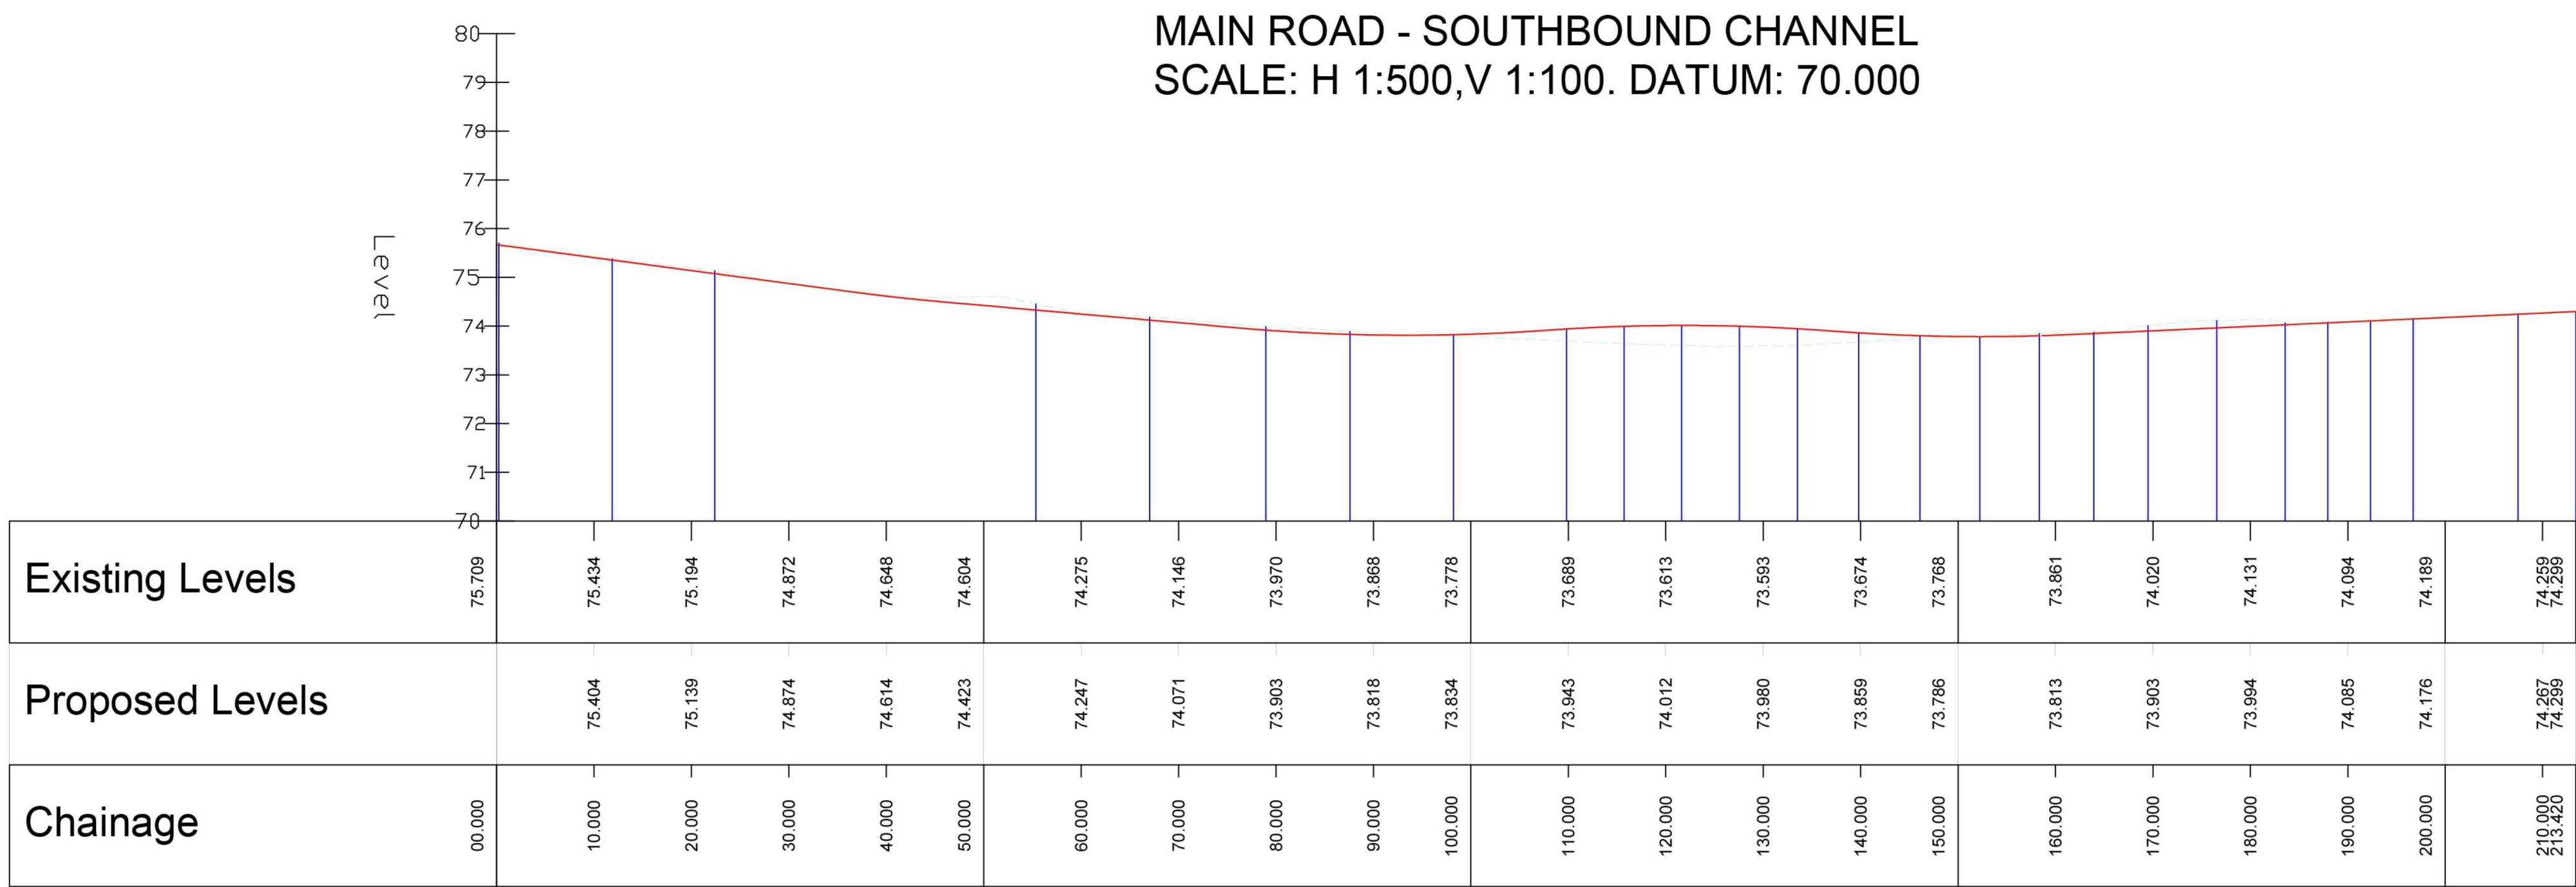
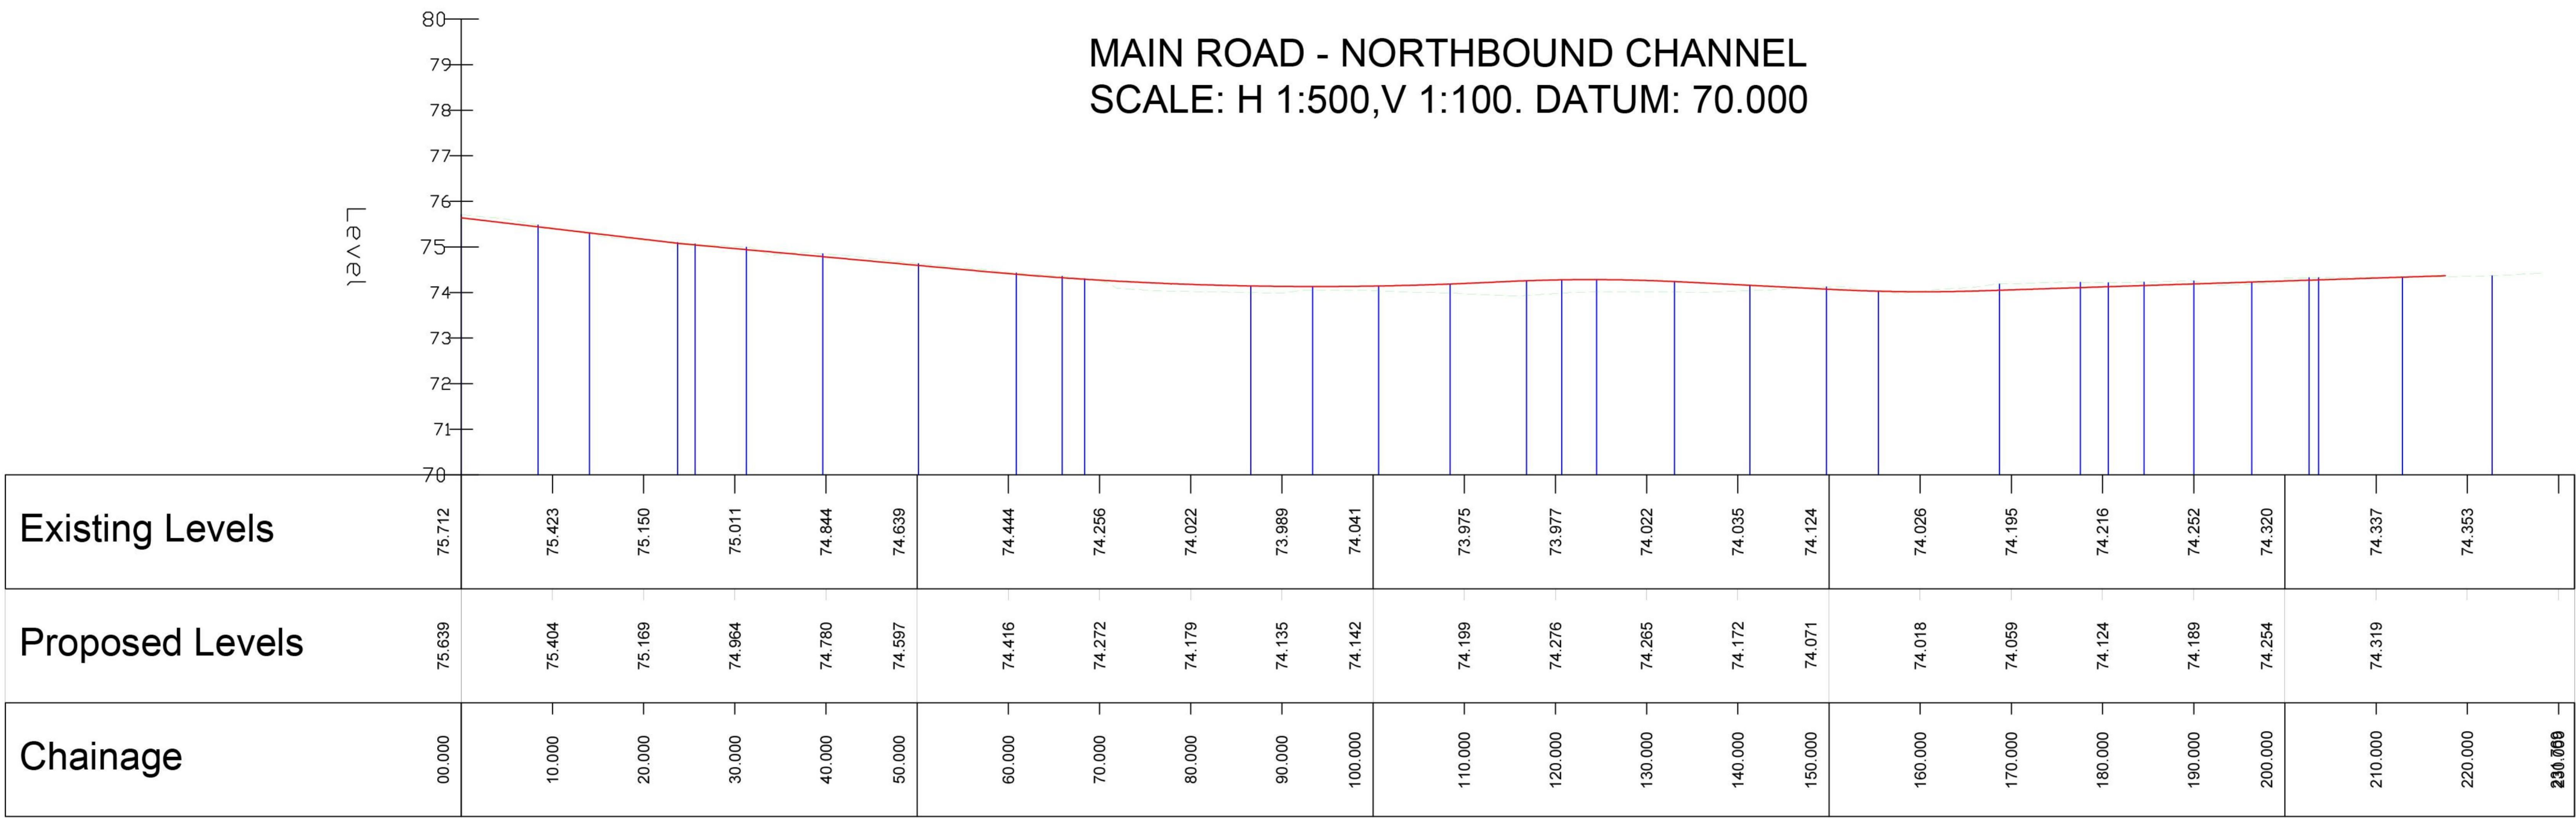


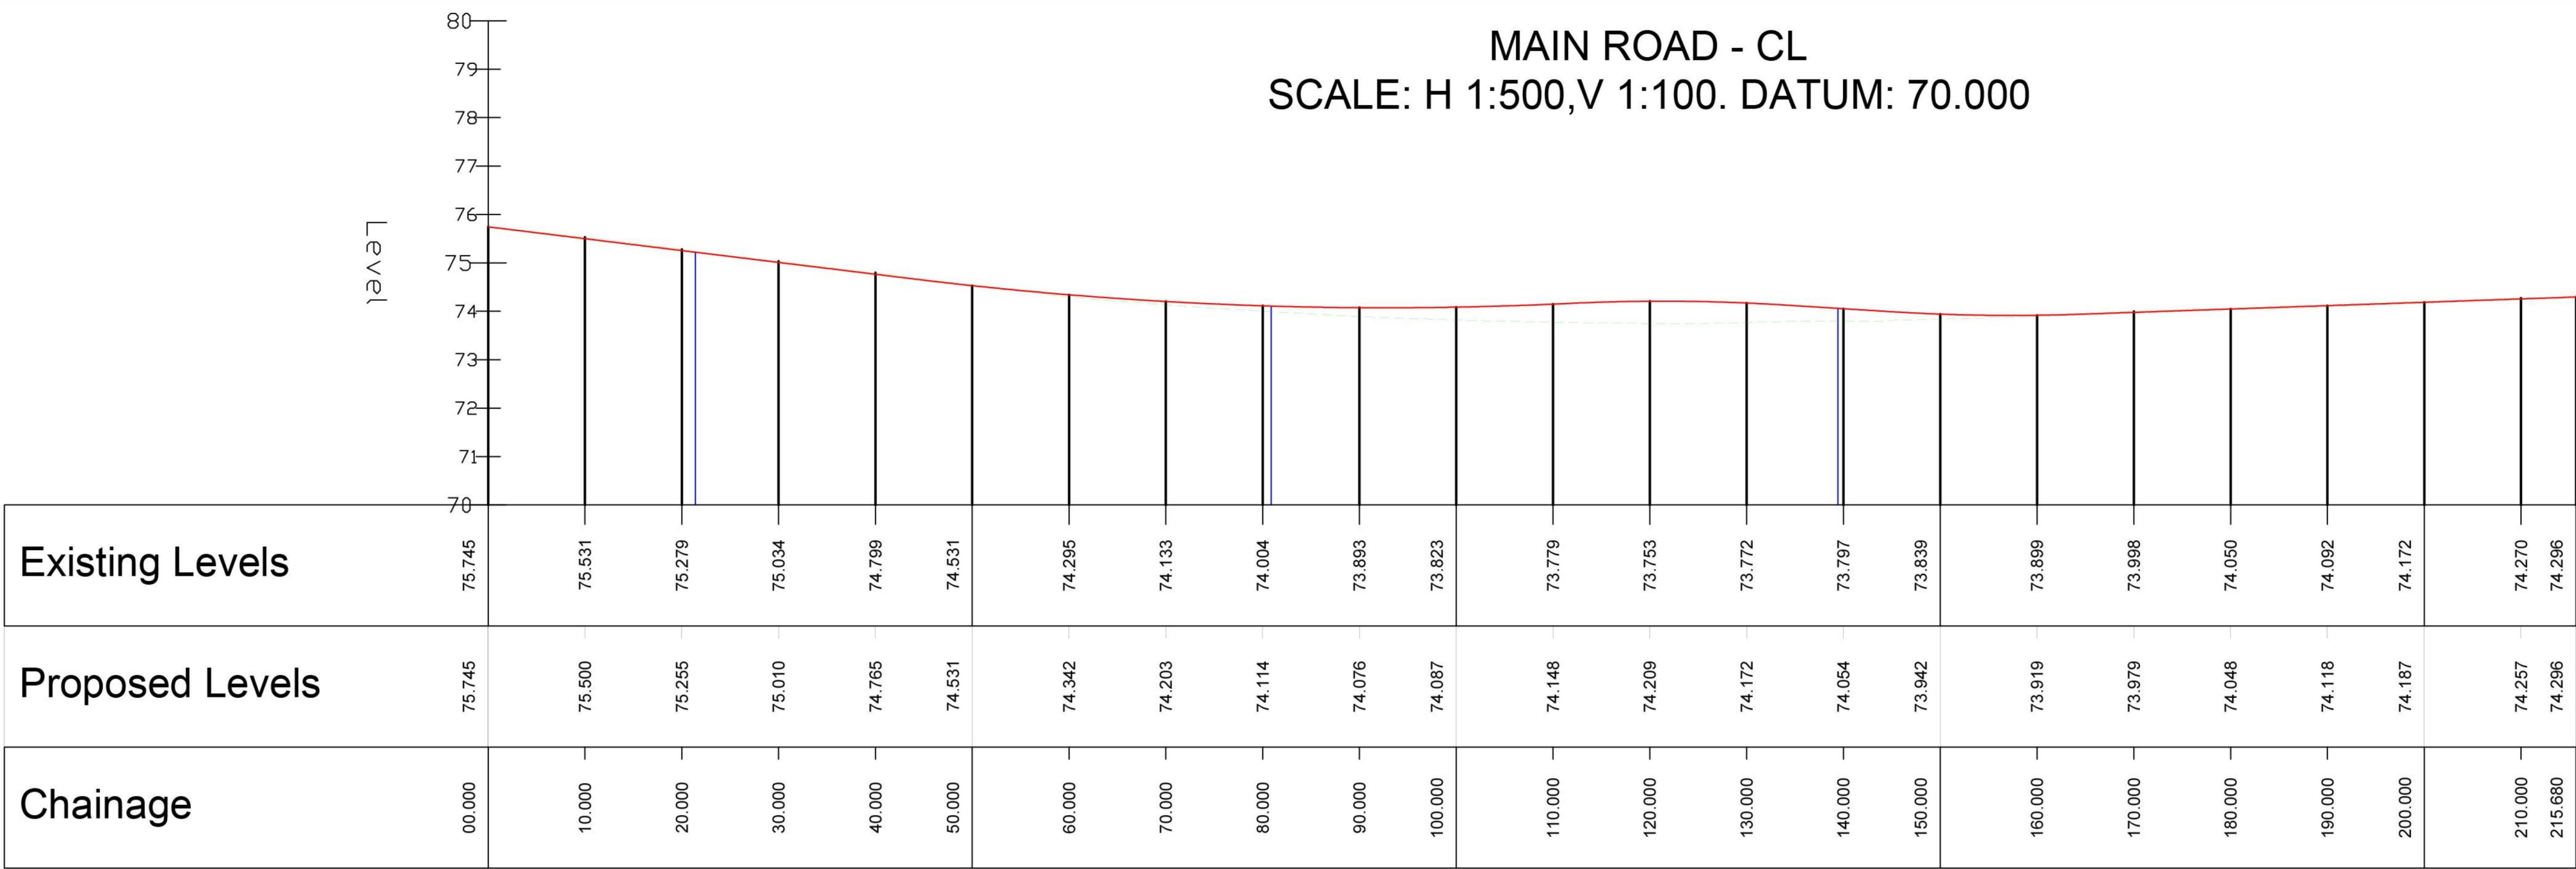

This drawing should not be scaled. Dimensions to be verified on site.
Any discrepancies should be referred to the Engineer prior to work being put in hand.

This drawing is the property of Waterman Infrastructure & Environment Limited, and the drawing is issued on the condition that it is not copied reproduced, related or disclosed to any unauthorised person, either wholly or in part without the consent in writing of Waterman Infrastructure & Environment Limited
Pickfords Wharf, Clink Street, London SE1 9DG 1 020 7828 7888 1 03333 444 501

GENERAL NOTES

- THIS DRAWING IS TO BE READ IN CONJUNCTION WITH ALL ENGINEER'S, ARCHITECT'S OR OTHER RELEVANT DRAWINGS AND SPECIFICATIONS.
- ALL DIMENSIONS AND LEVELS ARE TO BE CHECKED ON SITE BY THE CONTRACTOR PRIOR TO PREPARING ANY WORKING DRAWINGS OR COMMENCING ON SITE.
- THE CONTRACTOR MUST ENSURE AND WILL BE HELD RESPONSIBLE FOR THE OVERALL STABILITY OF THE BUILDING/STRUCTURE/EXCAVATION AT ALL STAGES OF THE WORK.
- ALL WORK BY THE CONTRACTOR MUST BE CARRIED OUT IN SUCH A WAY THAT ALL REQUIREMENTS UNDER THE HEALTH AND SAFETY AT WORK ACT ARE SATISFIED.
- ALL WORK IS TO BE CARRIED OUT IN COMPLIANCE WITH THE REQUIREMENTS OF THE RELEVANT STATUTORY AUTHORITIES AND REGULATIONS.
- CONTOURS SHOWN BEYOND LIMIT OF SITE WORKS SHOWN FOR CONTINUITY ONLY.

Rev	Date	Description	By
A04	30.05.17	LONGITUDINAL SECTIONS FOR CHANNELS ADDED.	MN
A03	05.05.17	AMENDED TO REFLECT LATEST DESIGN.	JM
A02	15.03.17	FIRST ISSUE.	MN

Project		HOLMER, HEREFORD	
Title		ACCESS JUNCTION LONG SECTION	
Client		CREST NICHOLSON	



Merchants House Wapping Road Bristol BS1 4RW 1 0117 937 8200 mail@watermangroup.com www.watermangroup.com				
Drawing Status				
APPROVAL				
Designed by	CGN	Checked by	MN	Project No
Drawn by	CGN	Date	MAR 17	16876
Scales @ A1		1:500 @ A1		
work to figured dimensions only		CIV-16876-SA-95-0009-0010-0011 A02.00		
Publisher	Zone	Category	Number	Revision
CIV	SA	95	0009	A04