



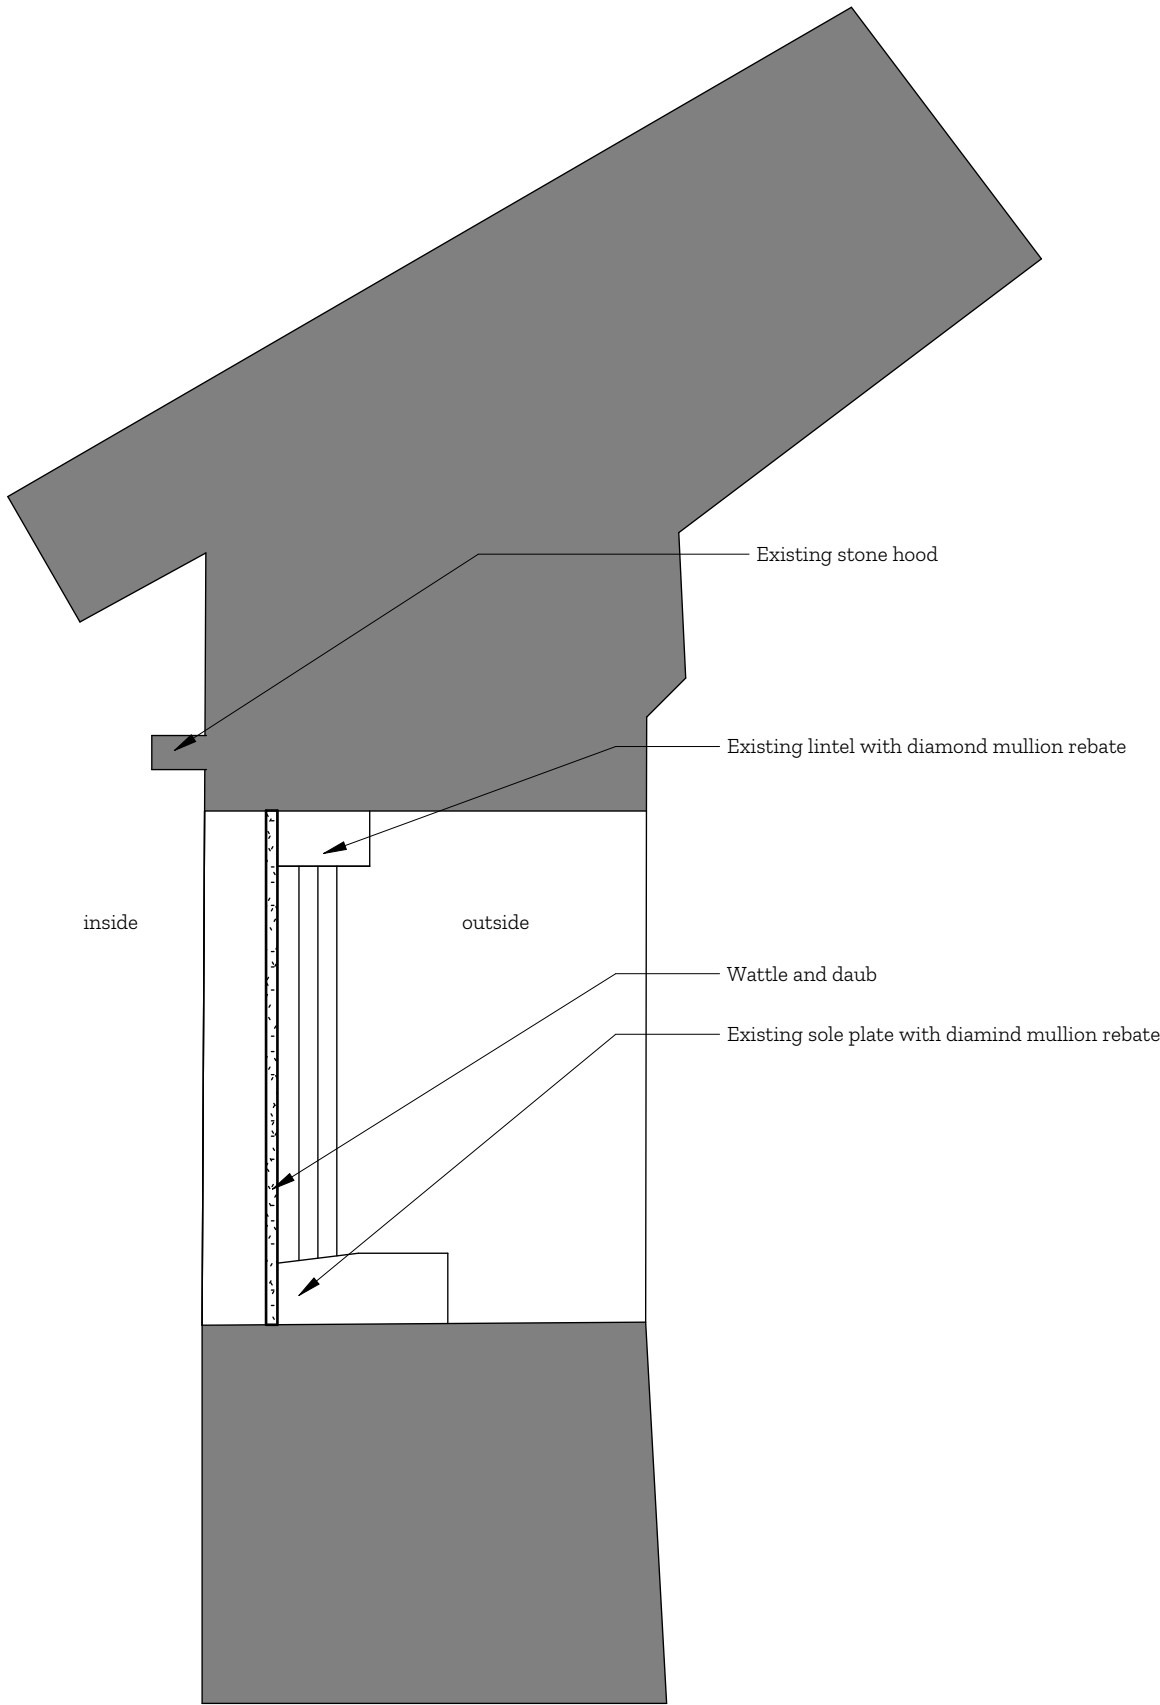

West window

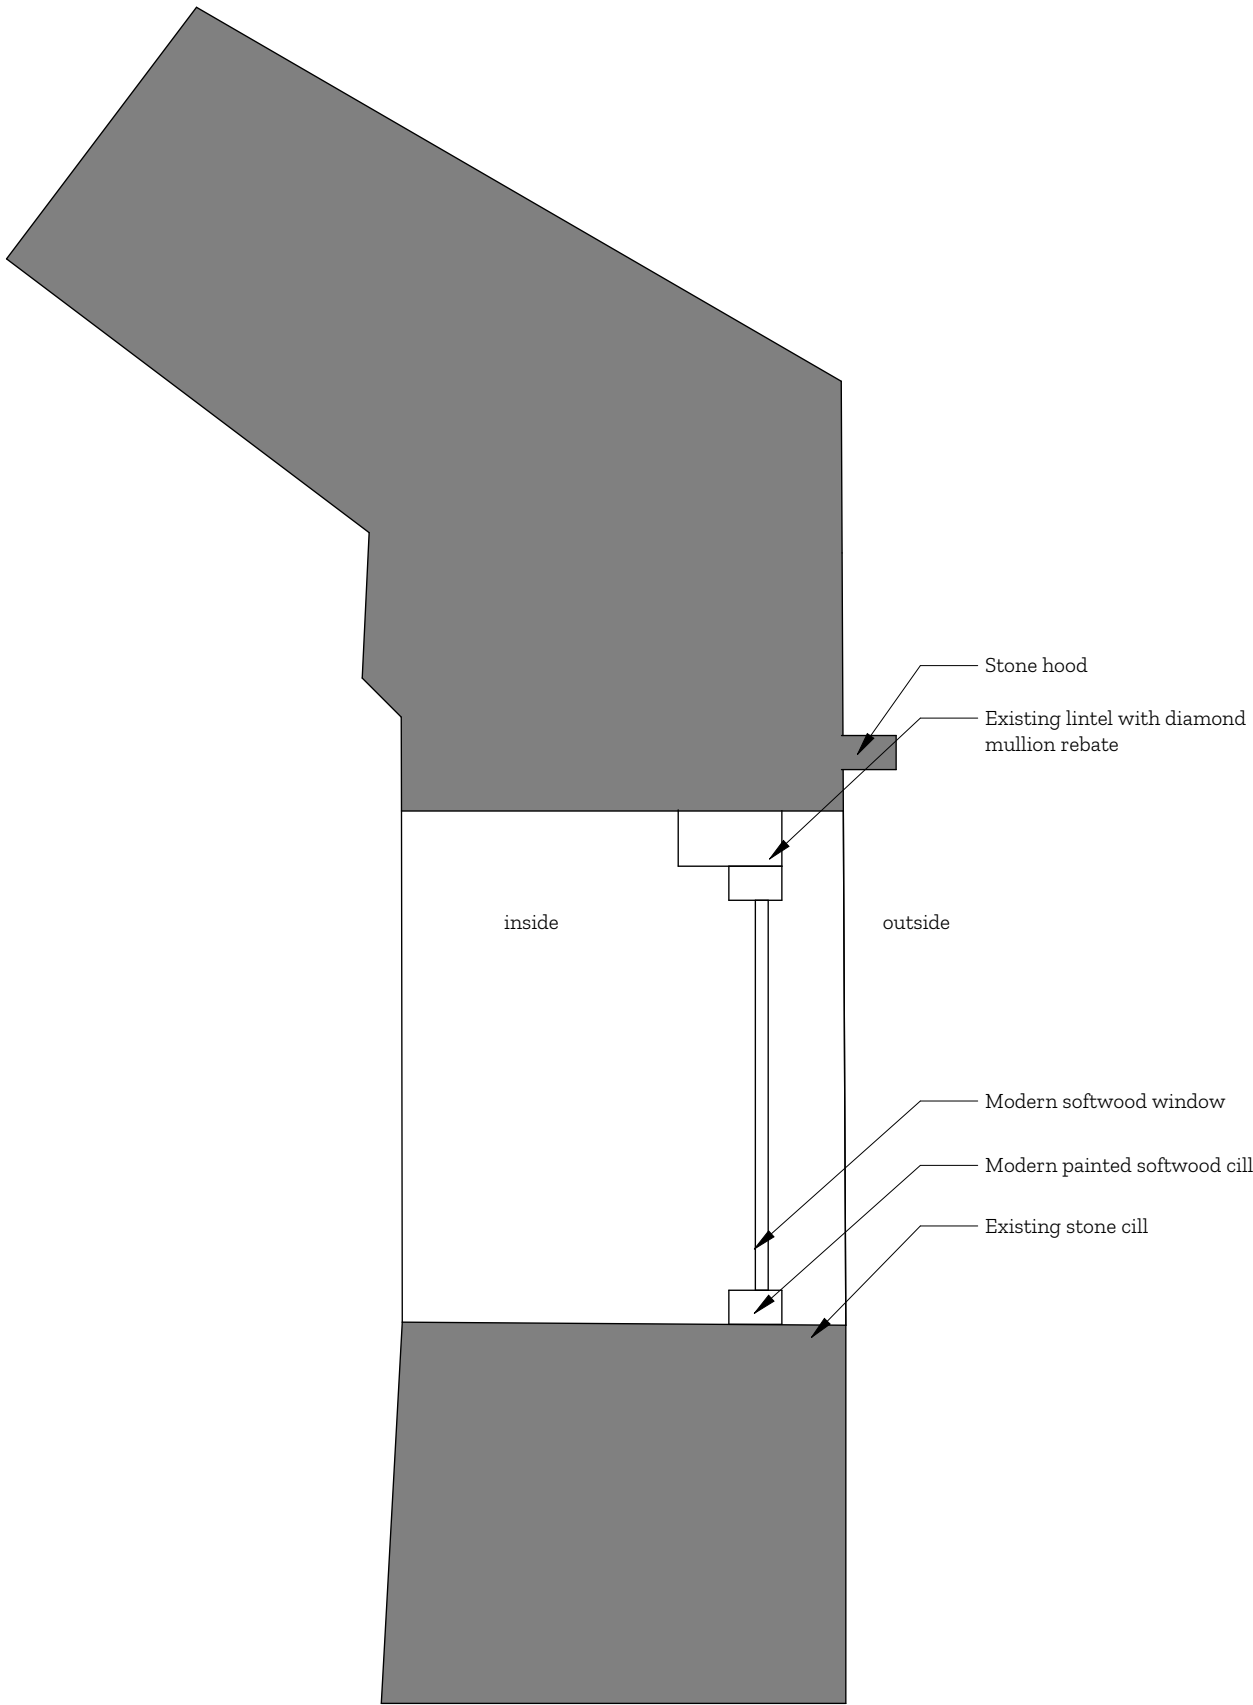


East window



Notes

DESIGNERS HAZARD IDENTIFICATION:

Site Key:

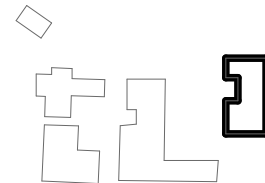

A	16/Oct/24	Planning Clarifications	MG	MH
Rev	Date	Description	DRW	CHK

Project
Penymoor Farm

Project No. 1037

Date 18/Mar/24	Status PLANNING	
Scale 1:10 at A3	Drawn MH	Checked RH

Drawing
Existing Diamond Mullion Windows

Drawing No. PLg12 Rev. A