



SINGLE STOREY EXTENSION AT WILLOW COTTAGE, COLWALL


N / 110711 / F H

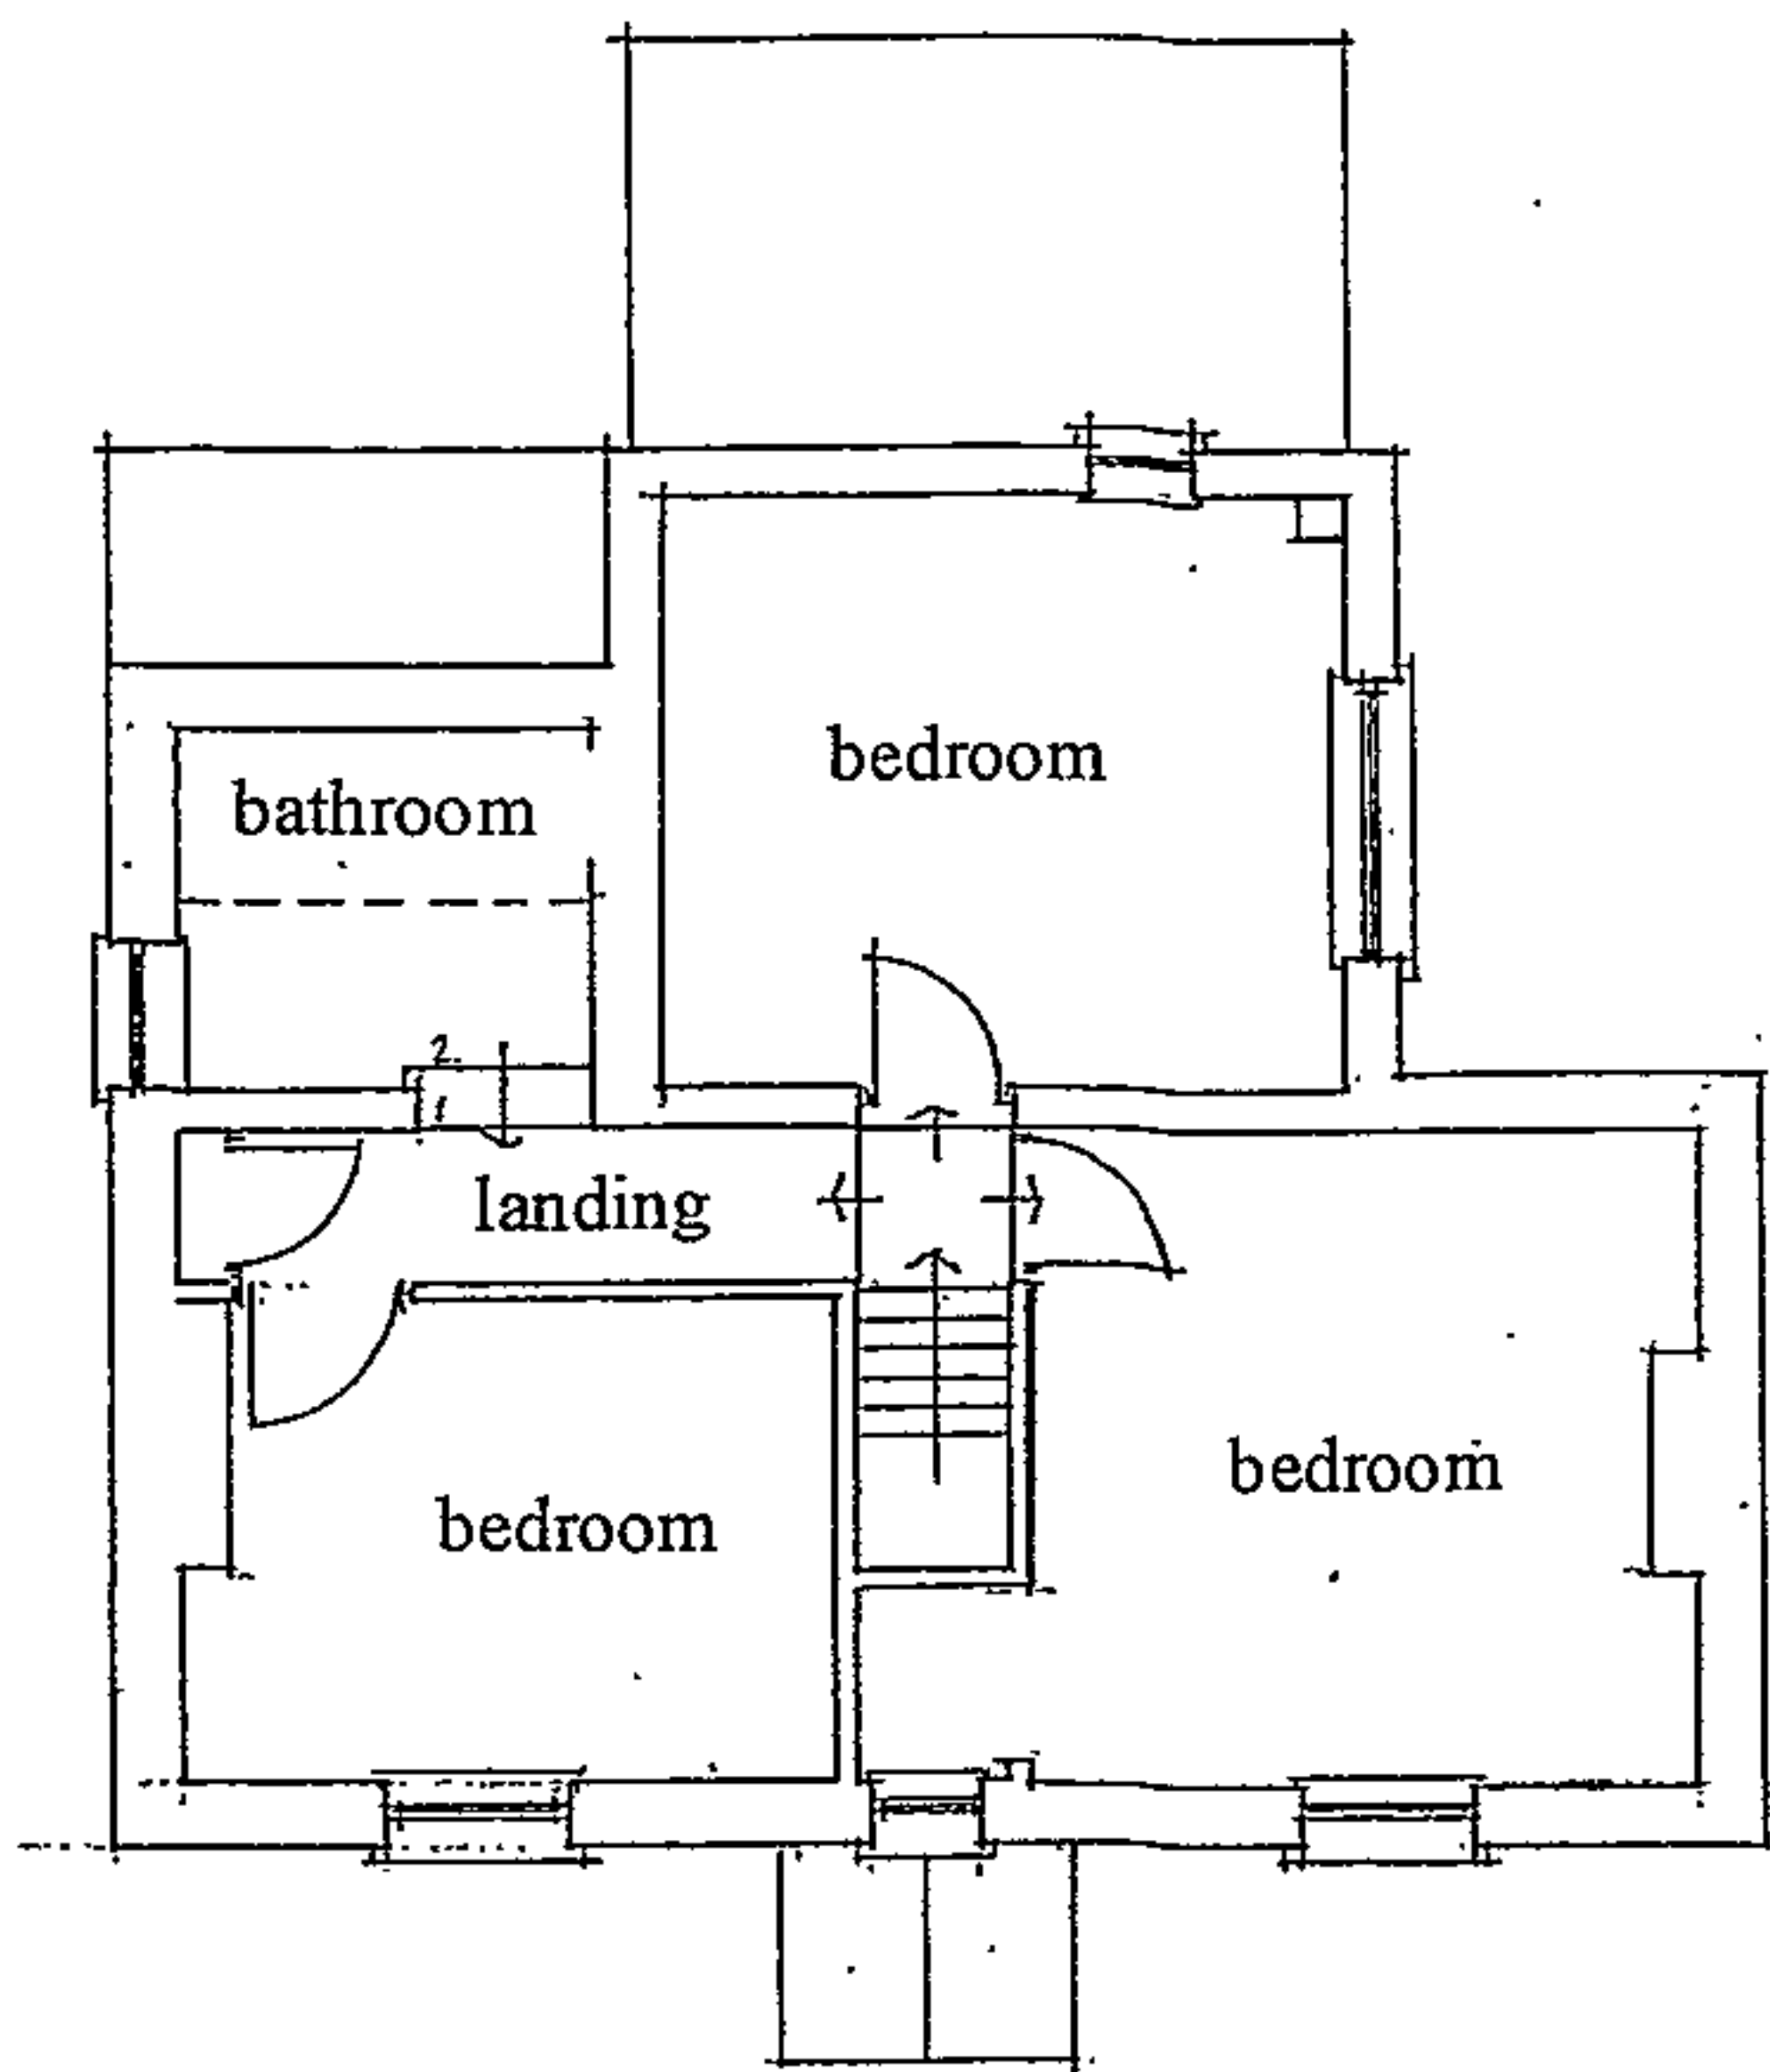


FIRST FLOOR

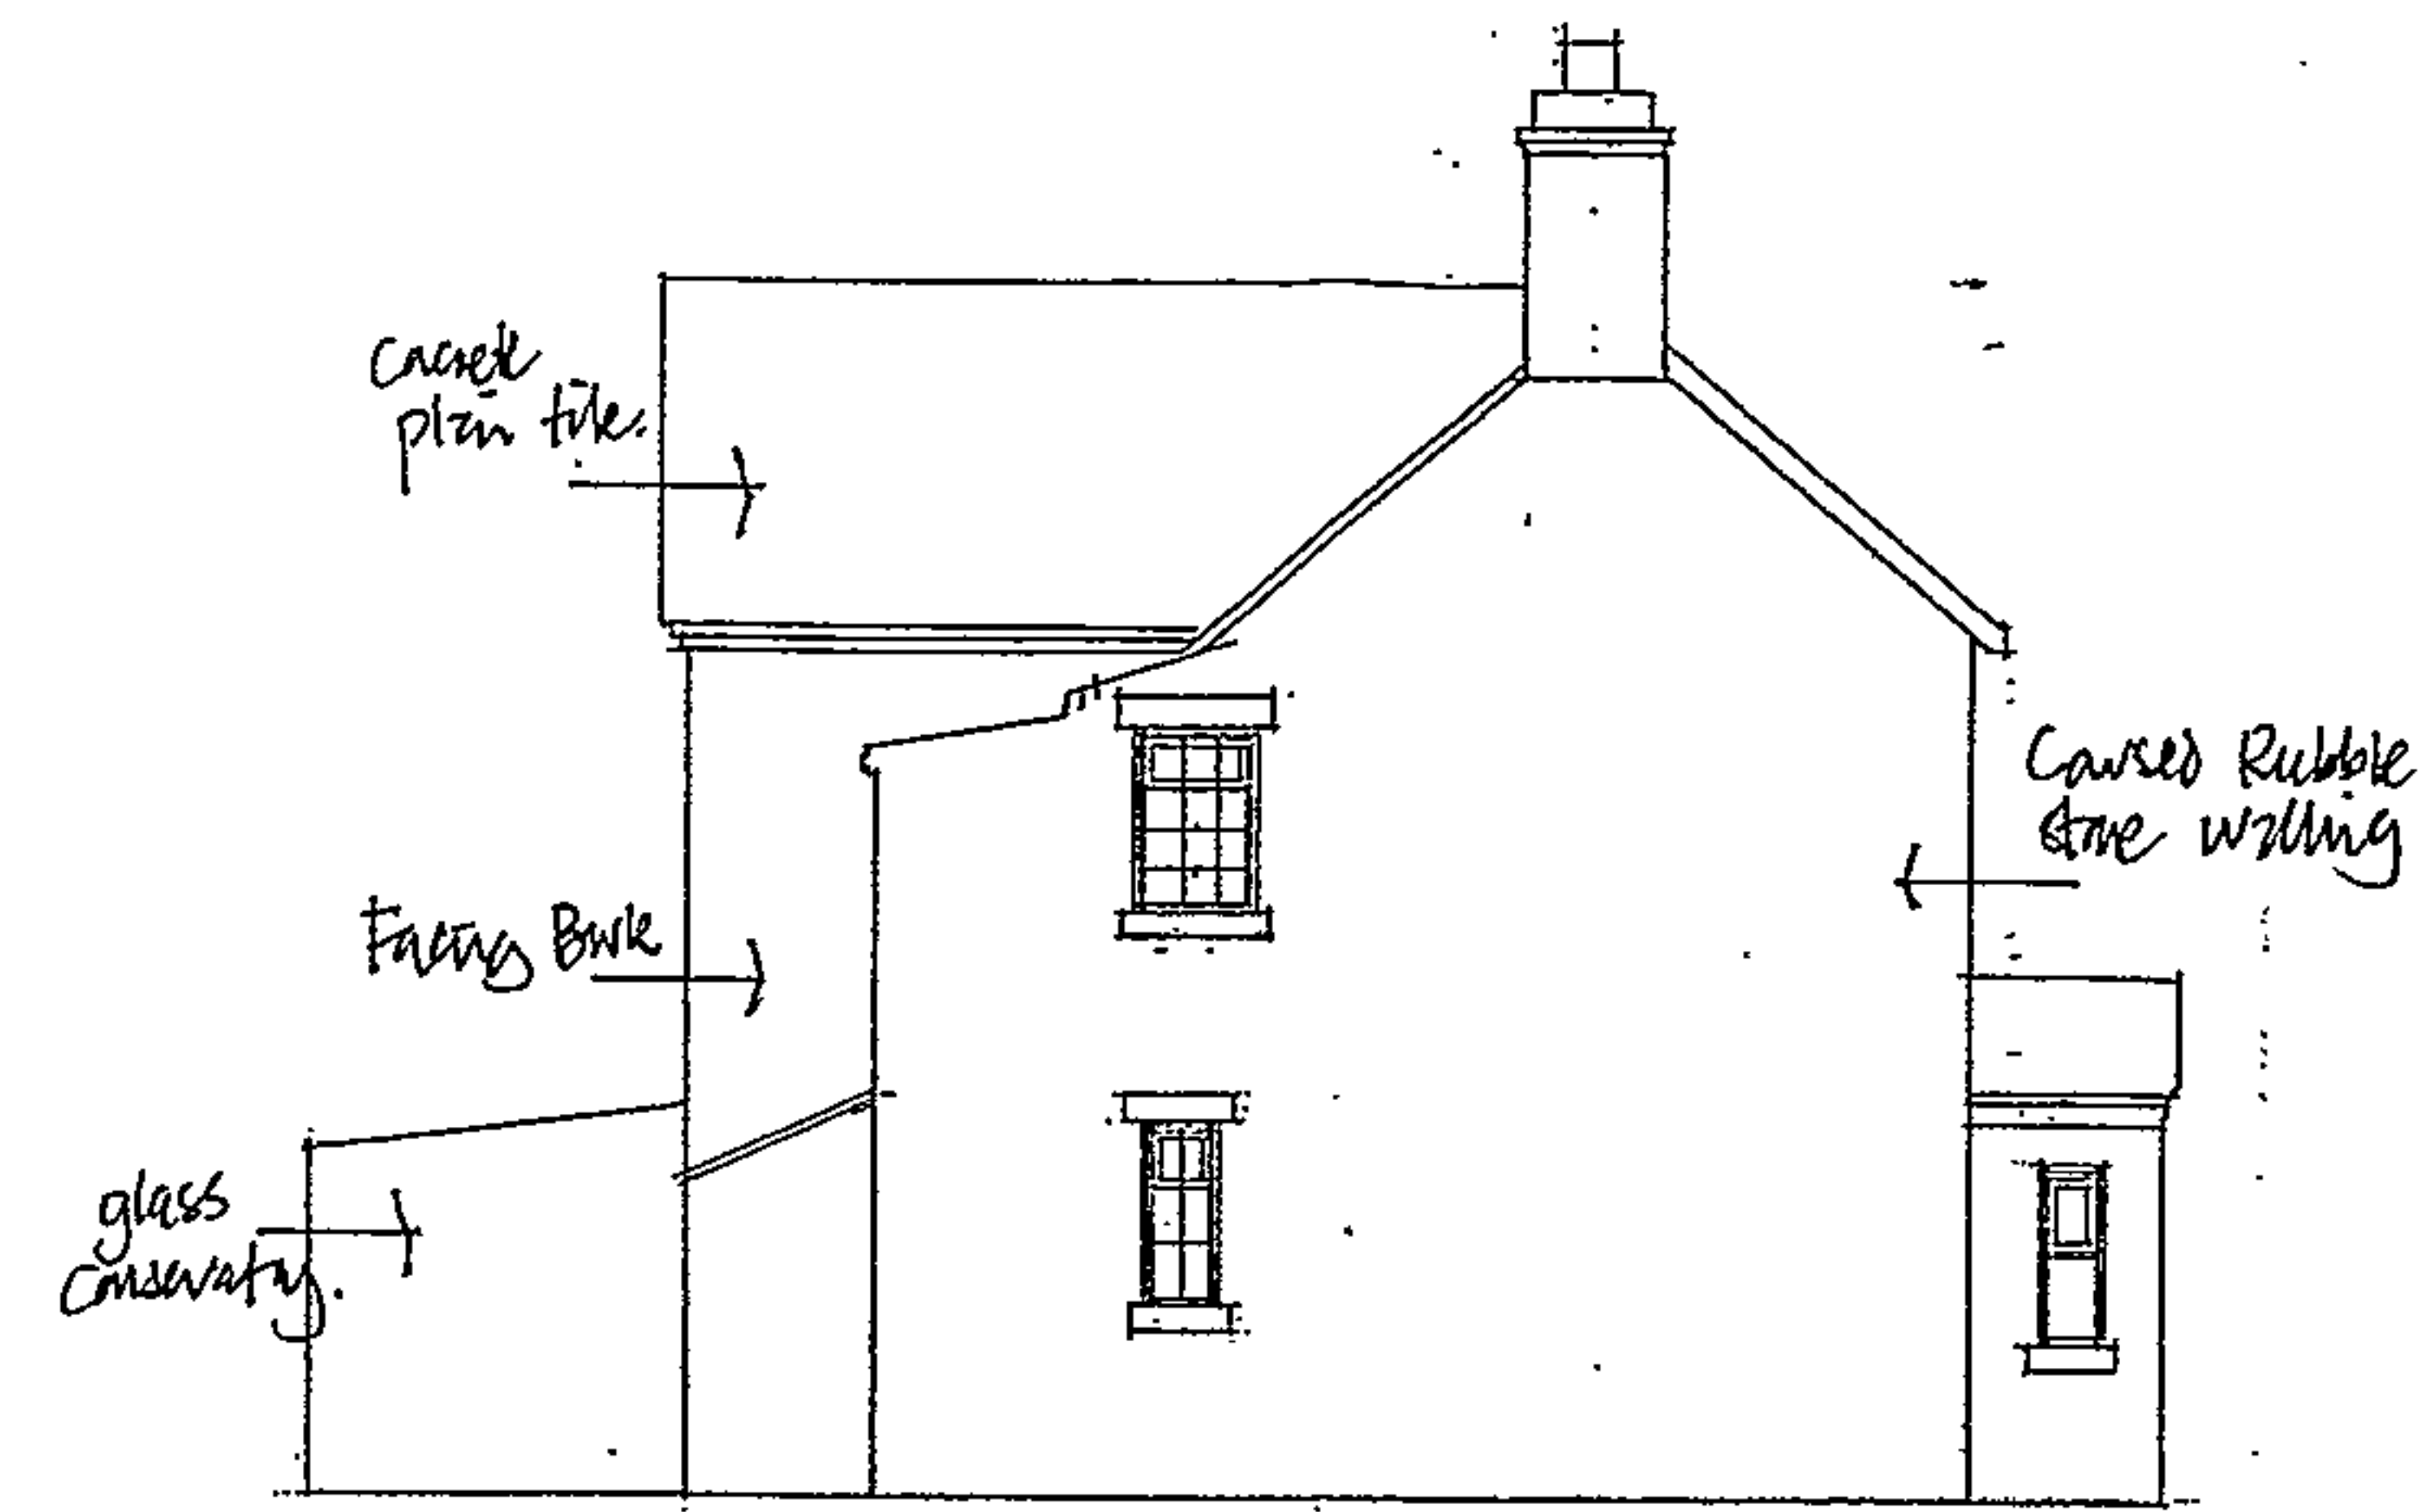


SIDE ELEVATION

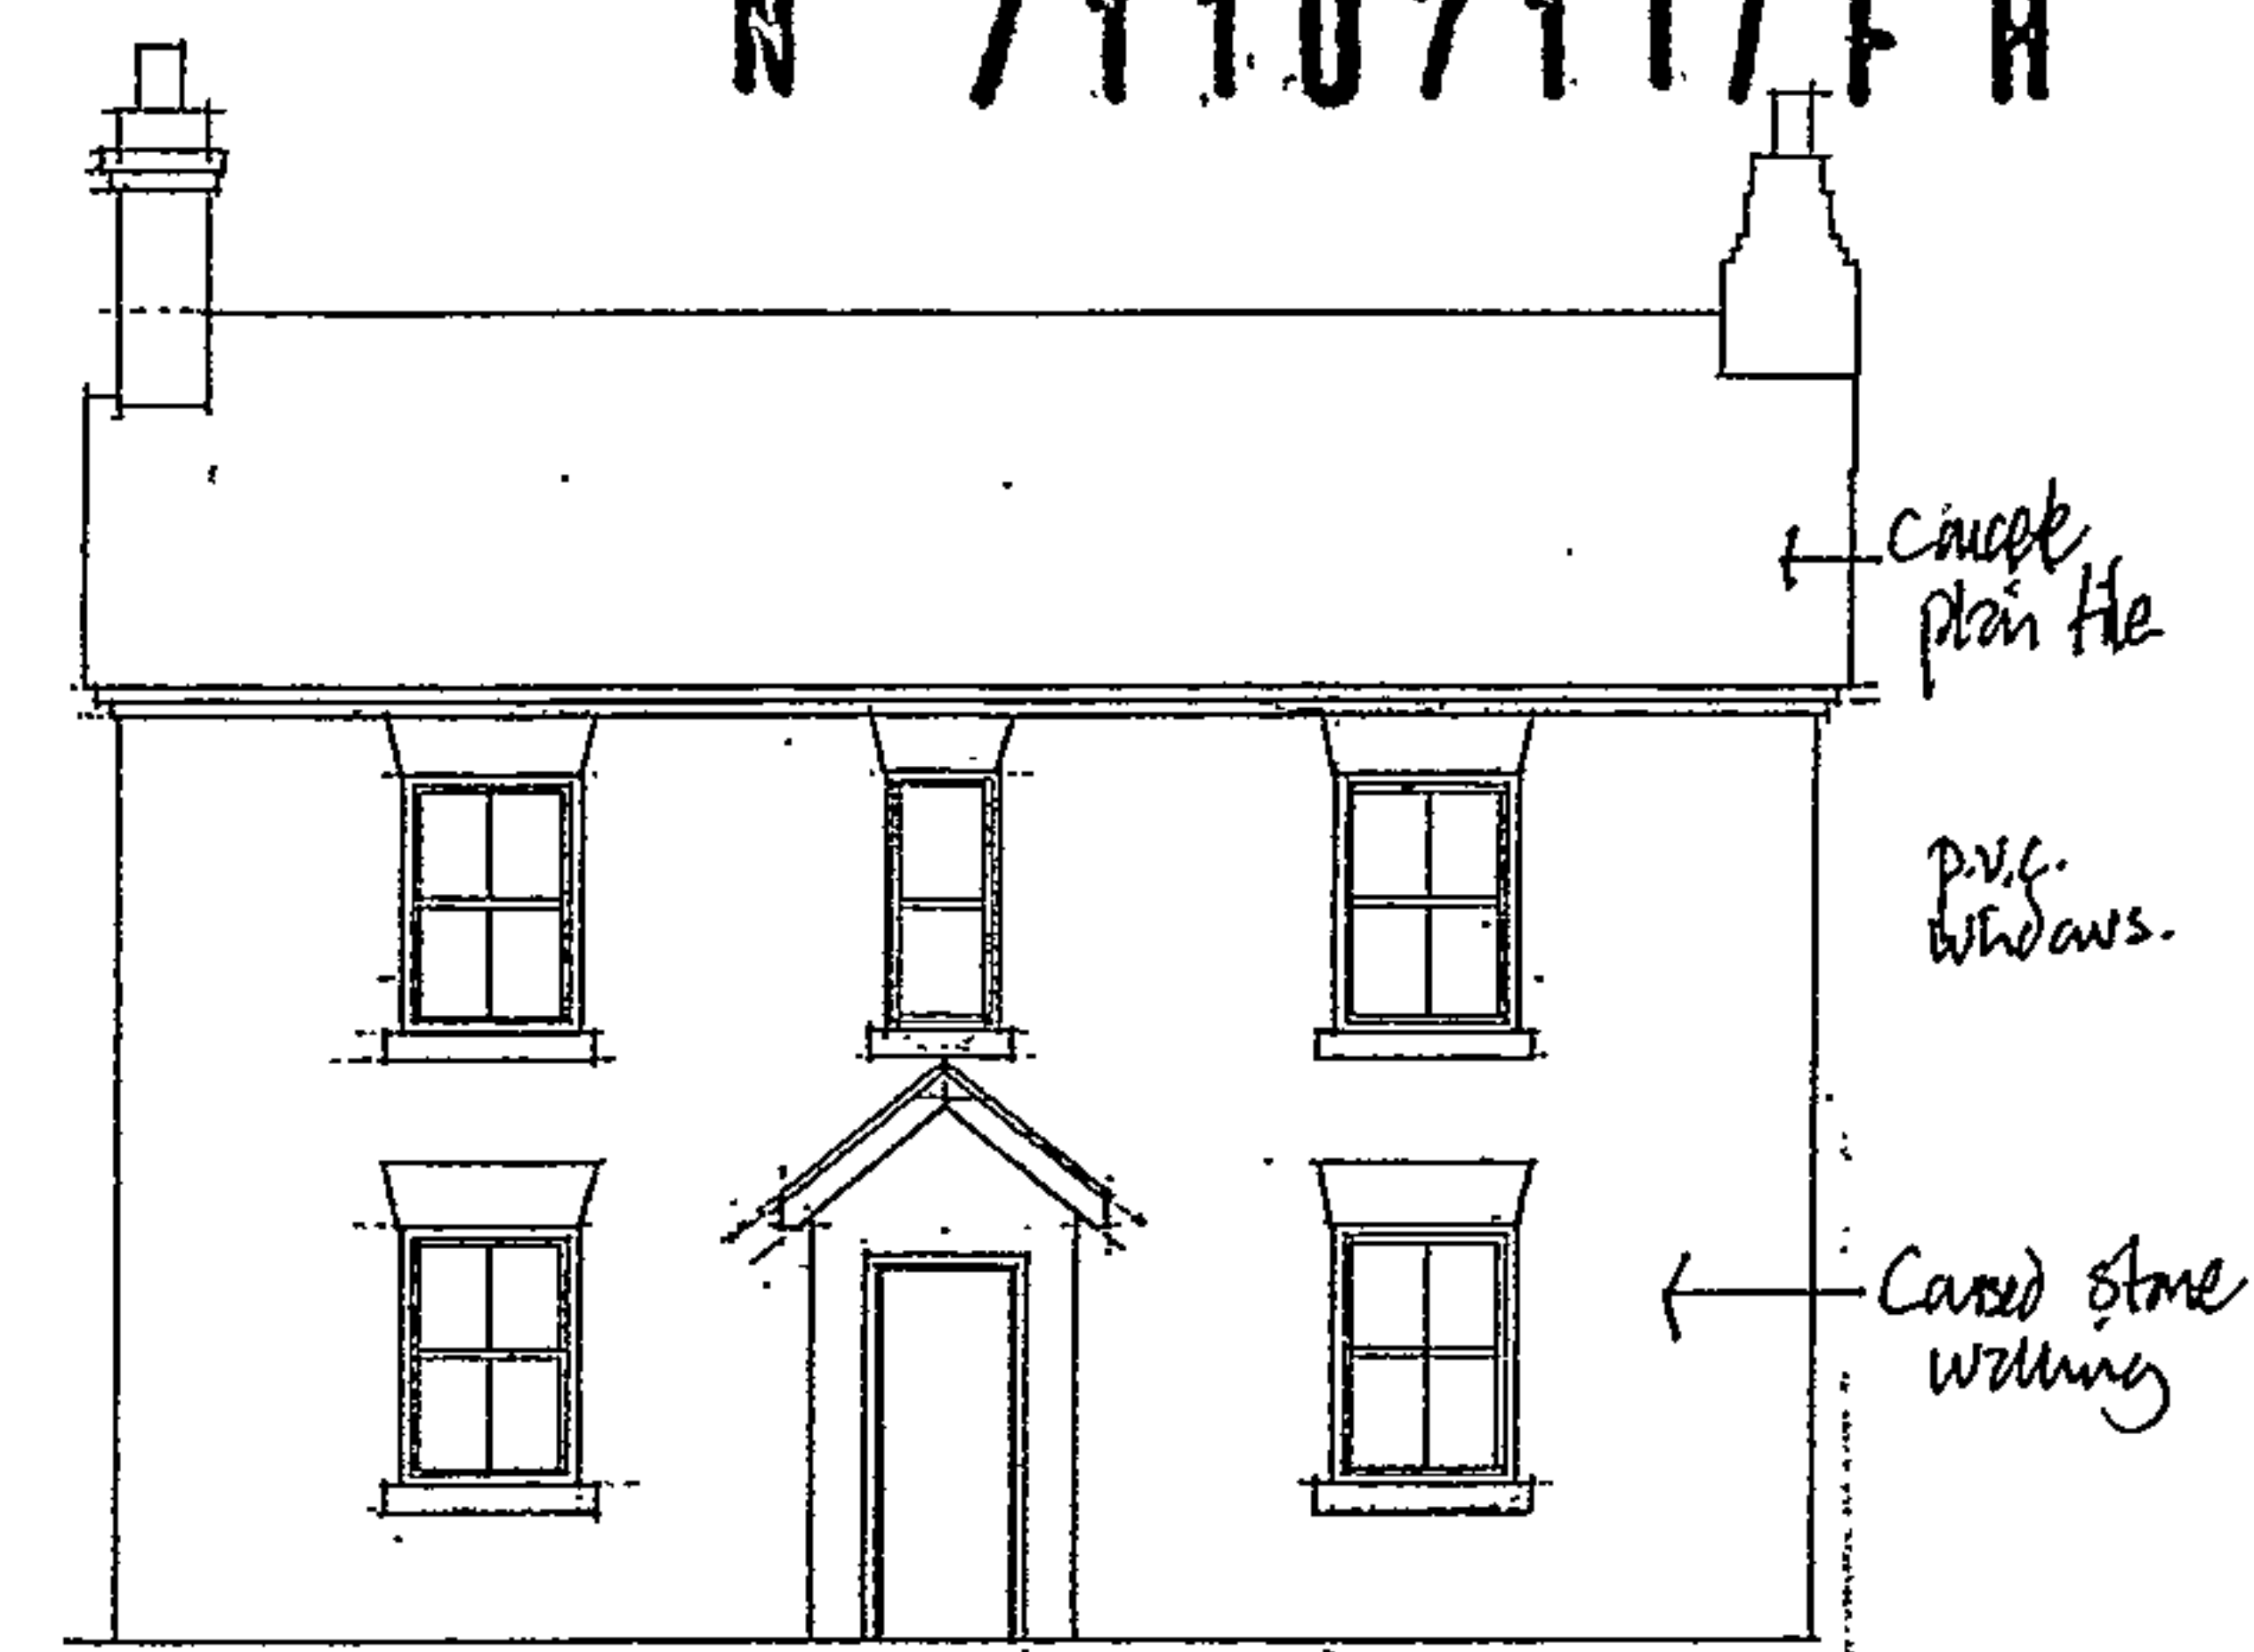


FRONT ELEVATION

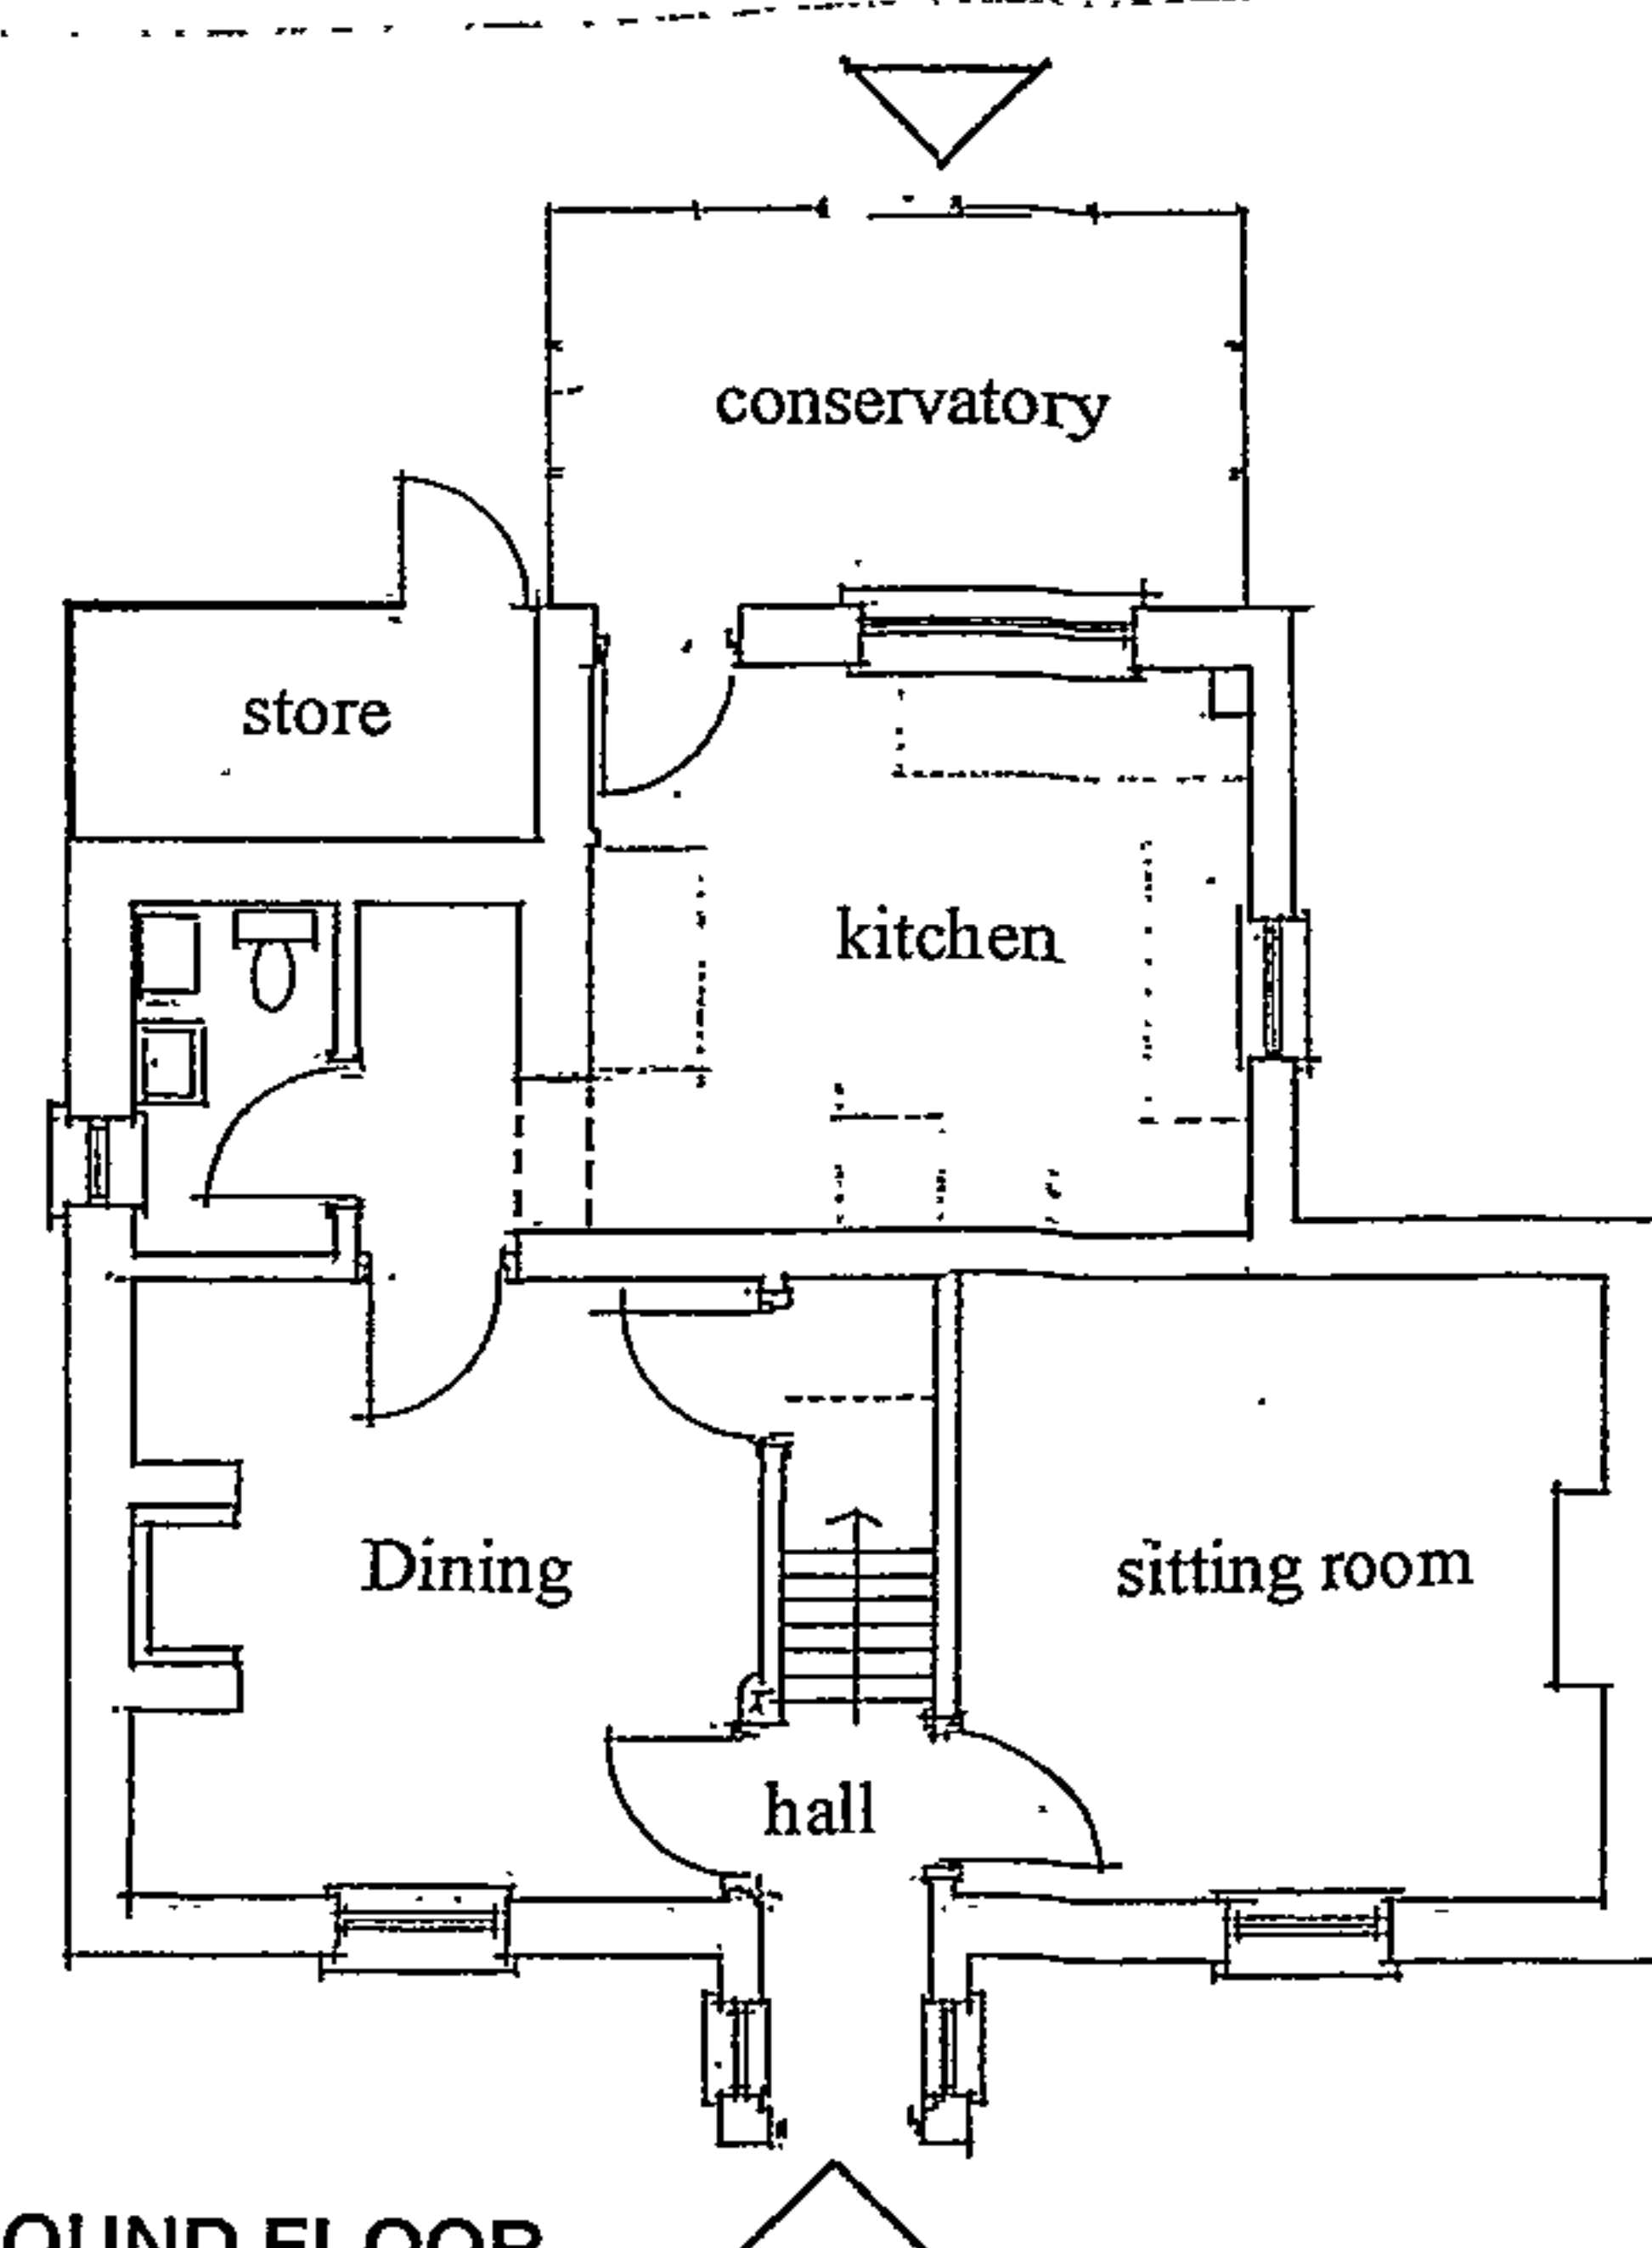

GROUND FLOOR

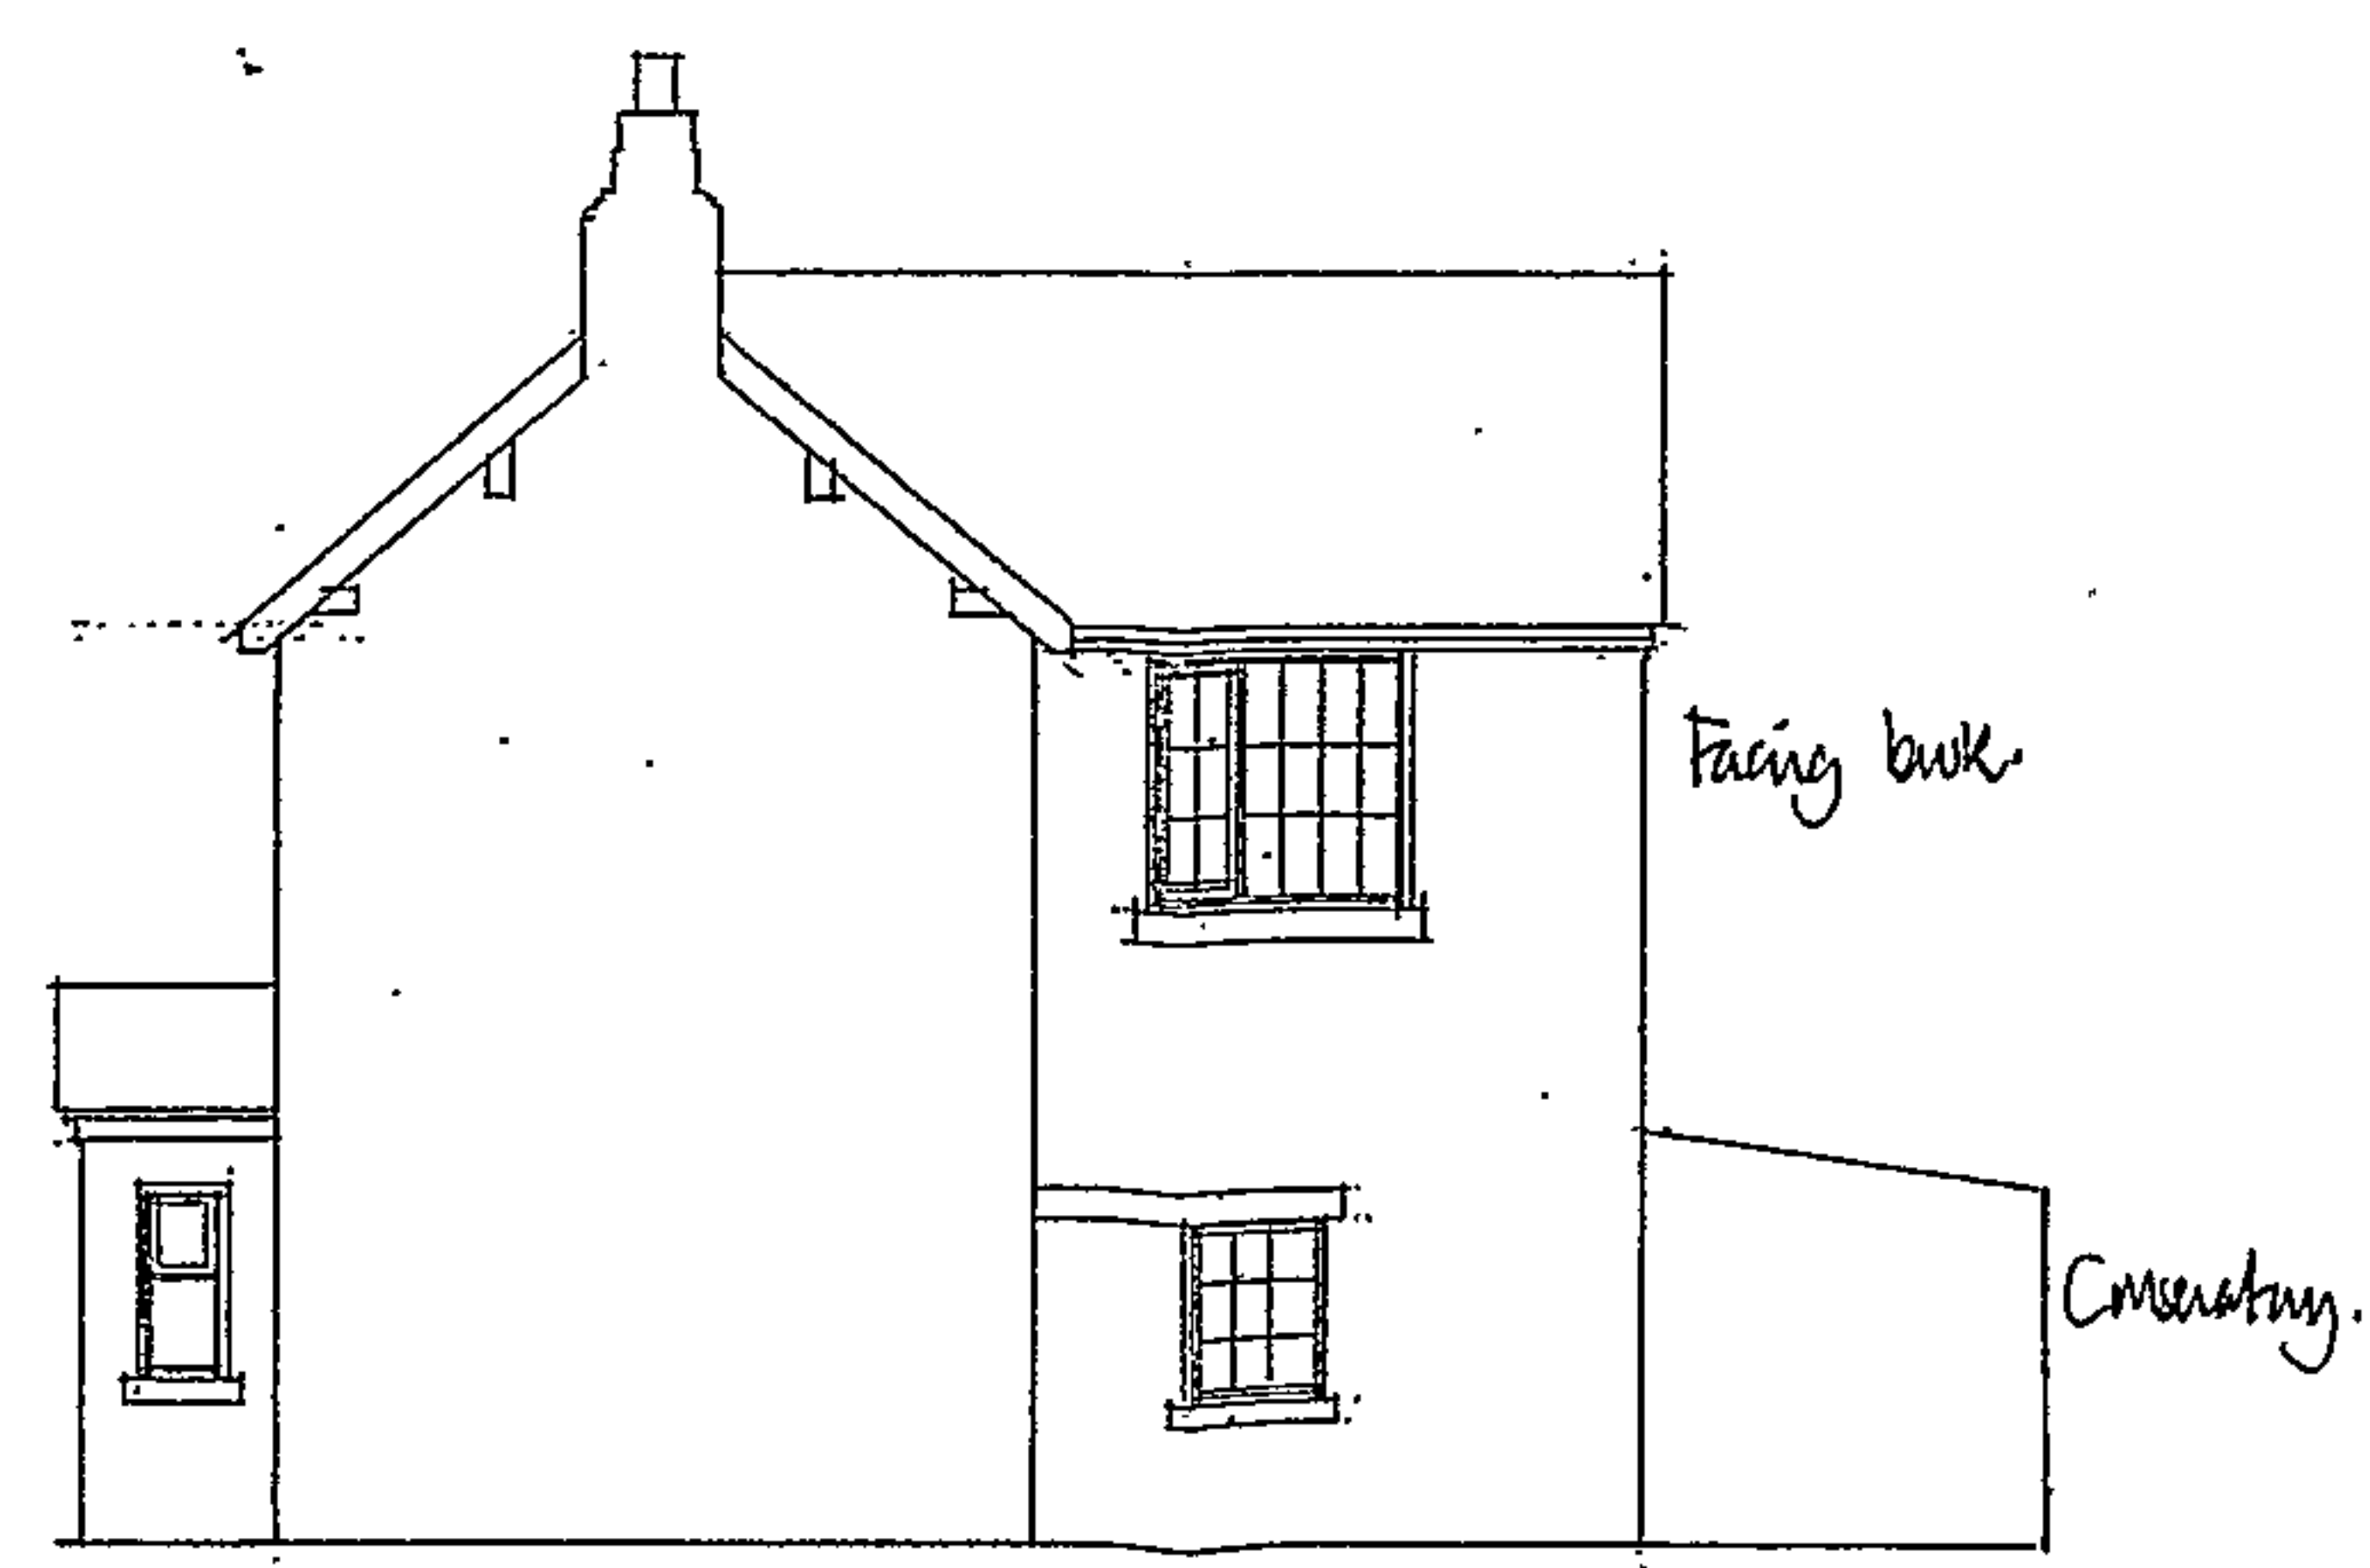

SIDE ELEVATION

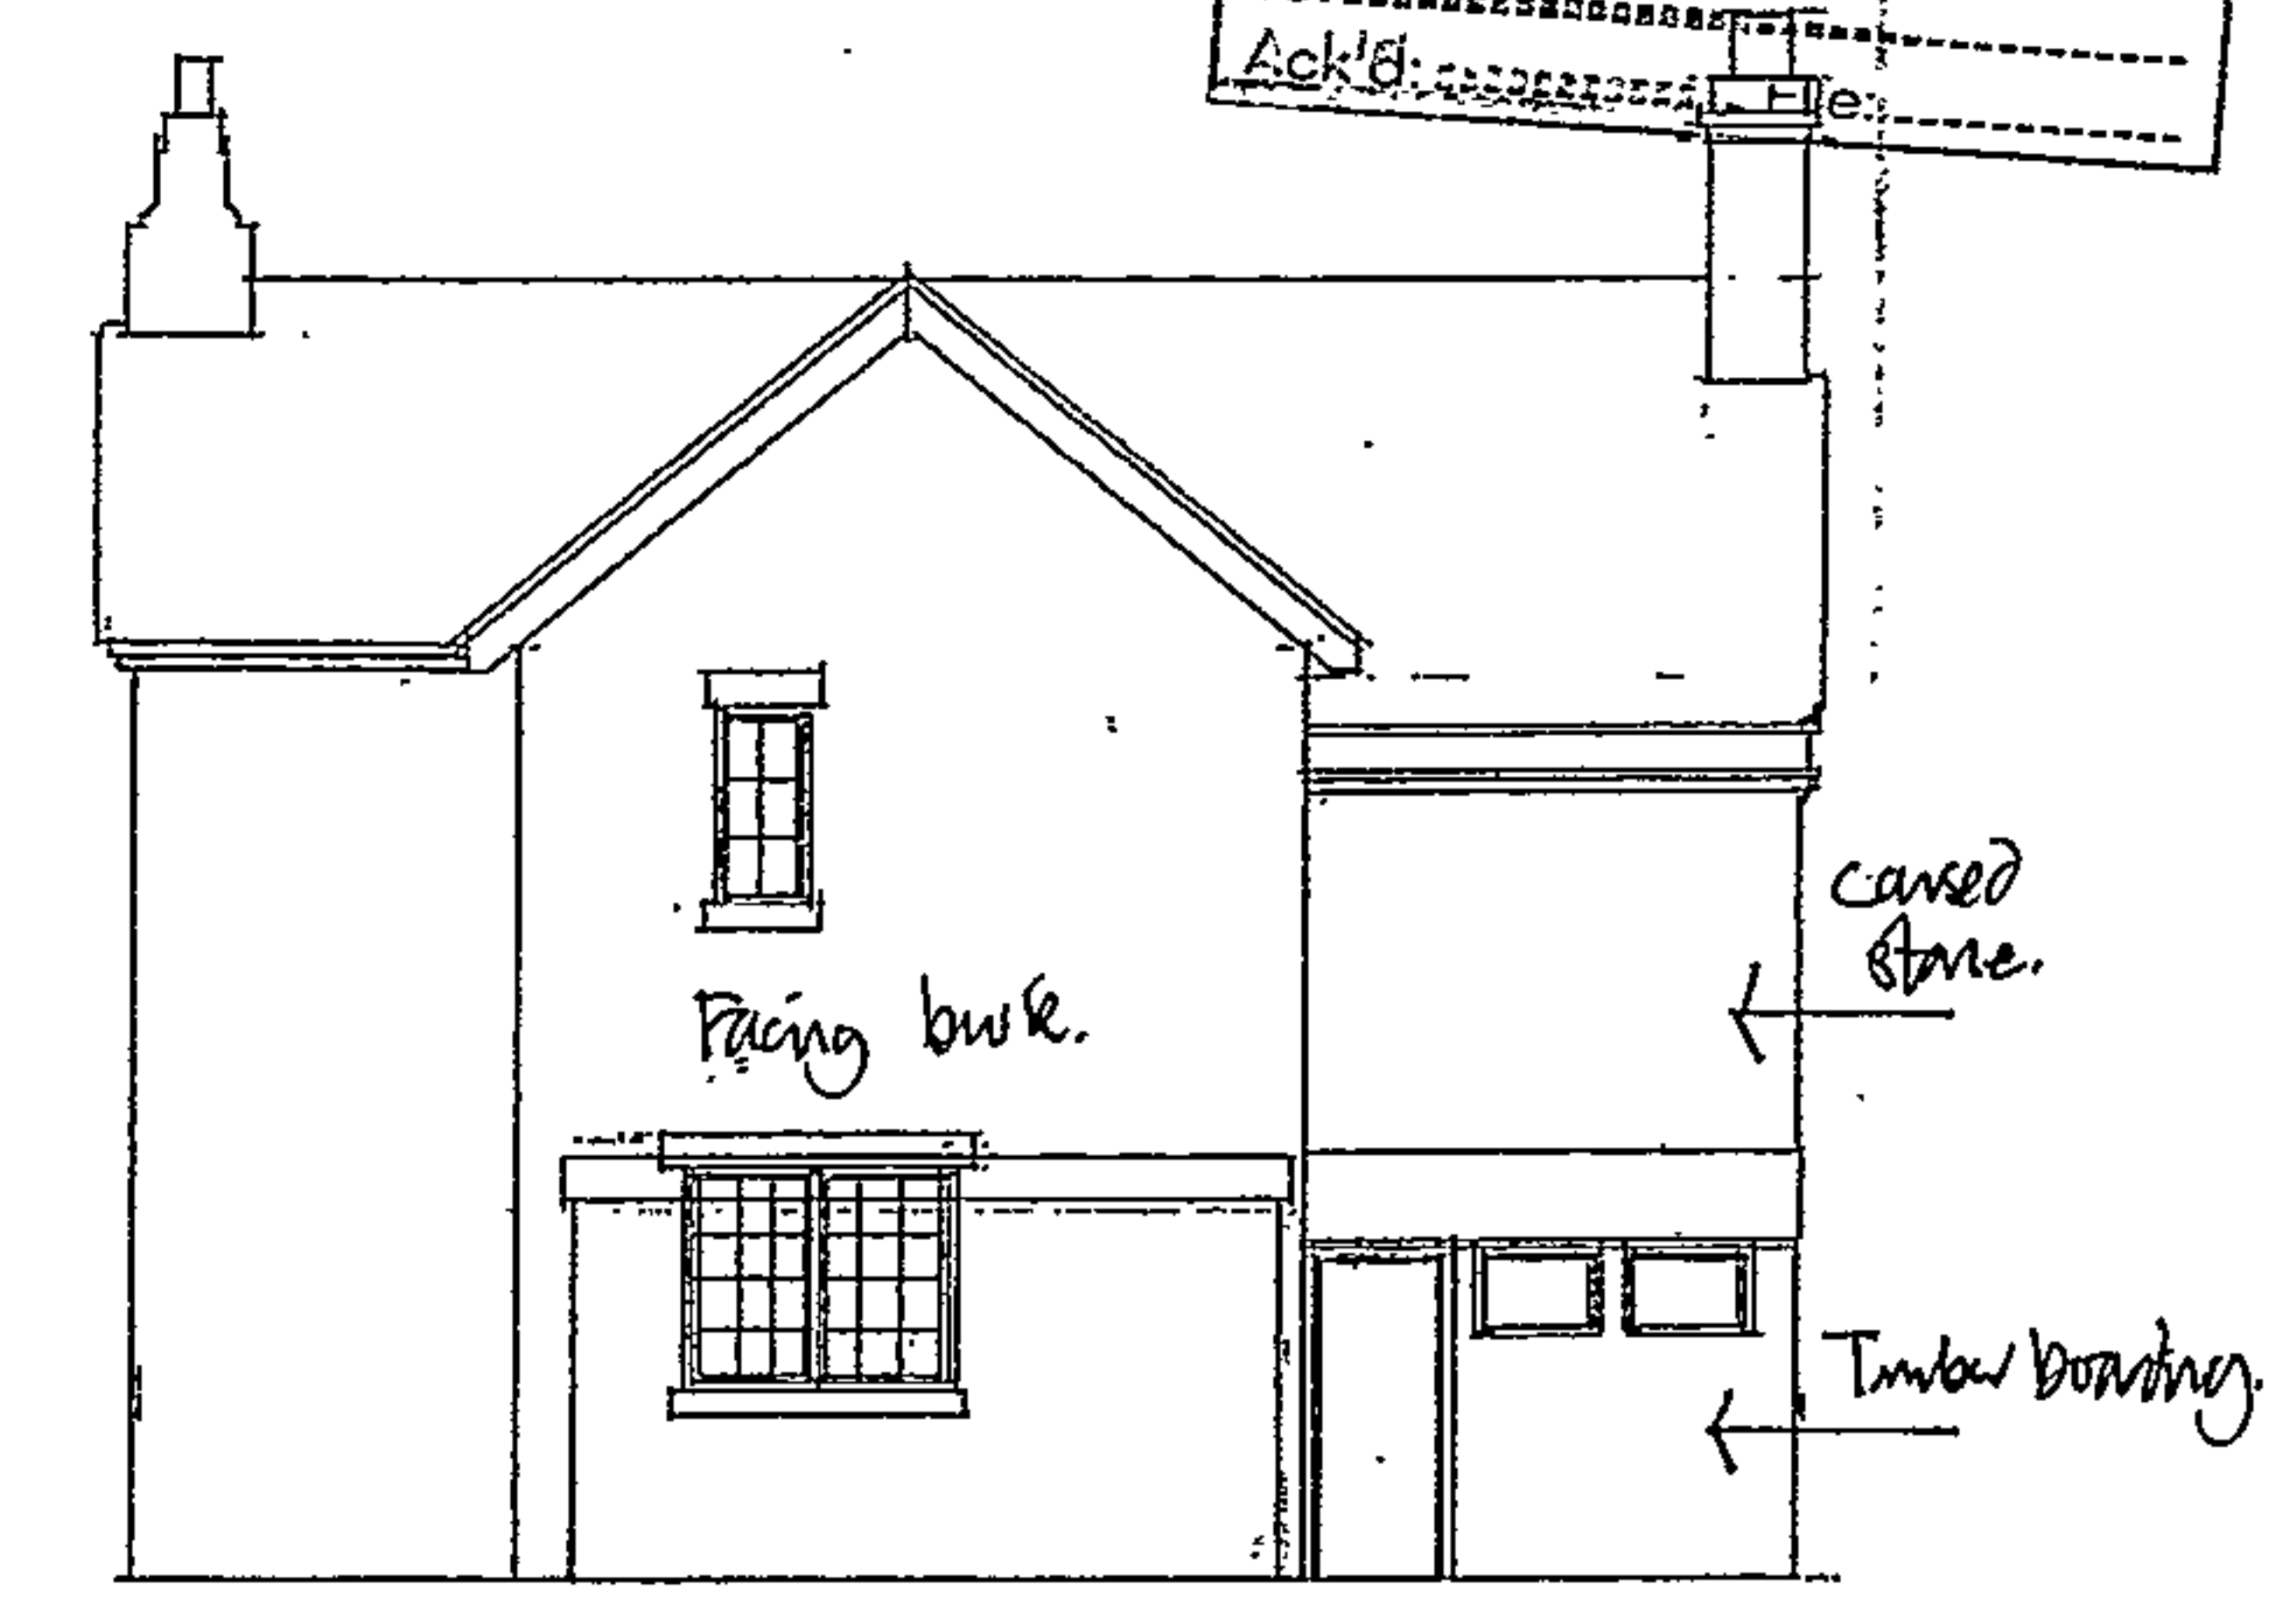

REAR ELEVATION

HEREFORDSHIRE COUNCIL
PLANNING SERVICES
DEVELOPMENT CONTROL
21 MAR 2011
Tel: 01432 355000
Ack'd: 21 MAR 2011