


~ PLOT ADJACENT TO HINTON COTTAGE ~

HEREFORDSHIRE COUNCIL
PLANNING SERVICES
DEVELOPMENT CONTROL

19 JAN 2017

To
Ack'd File

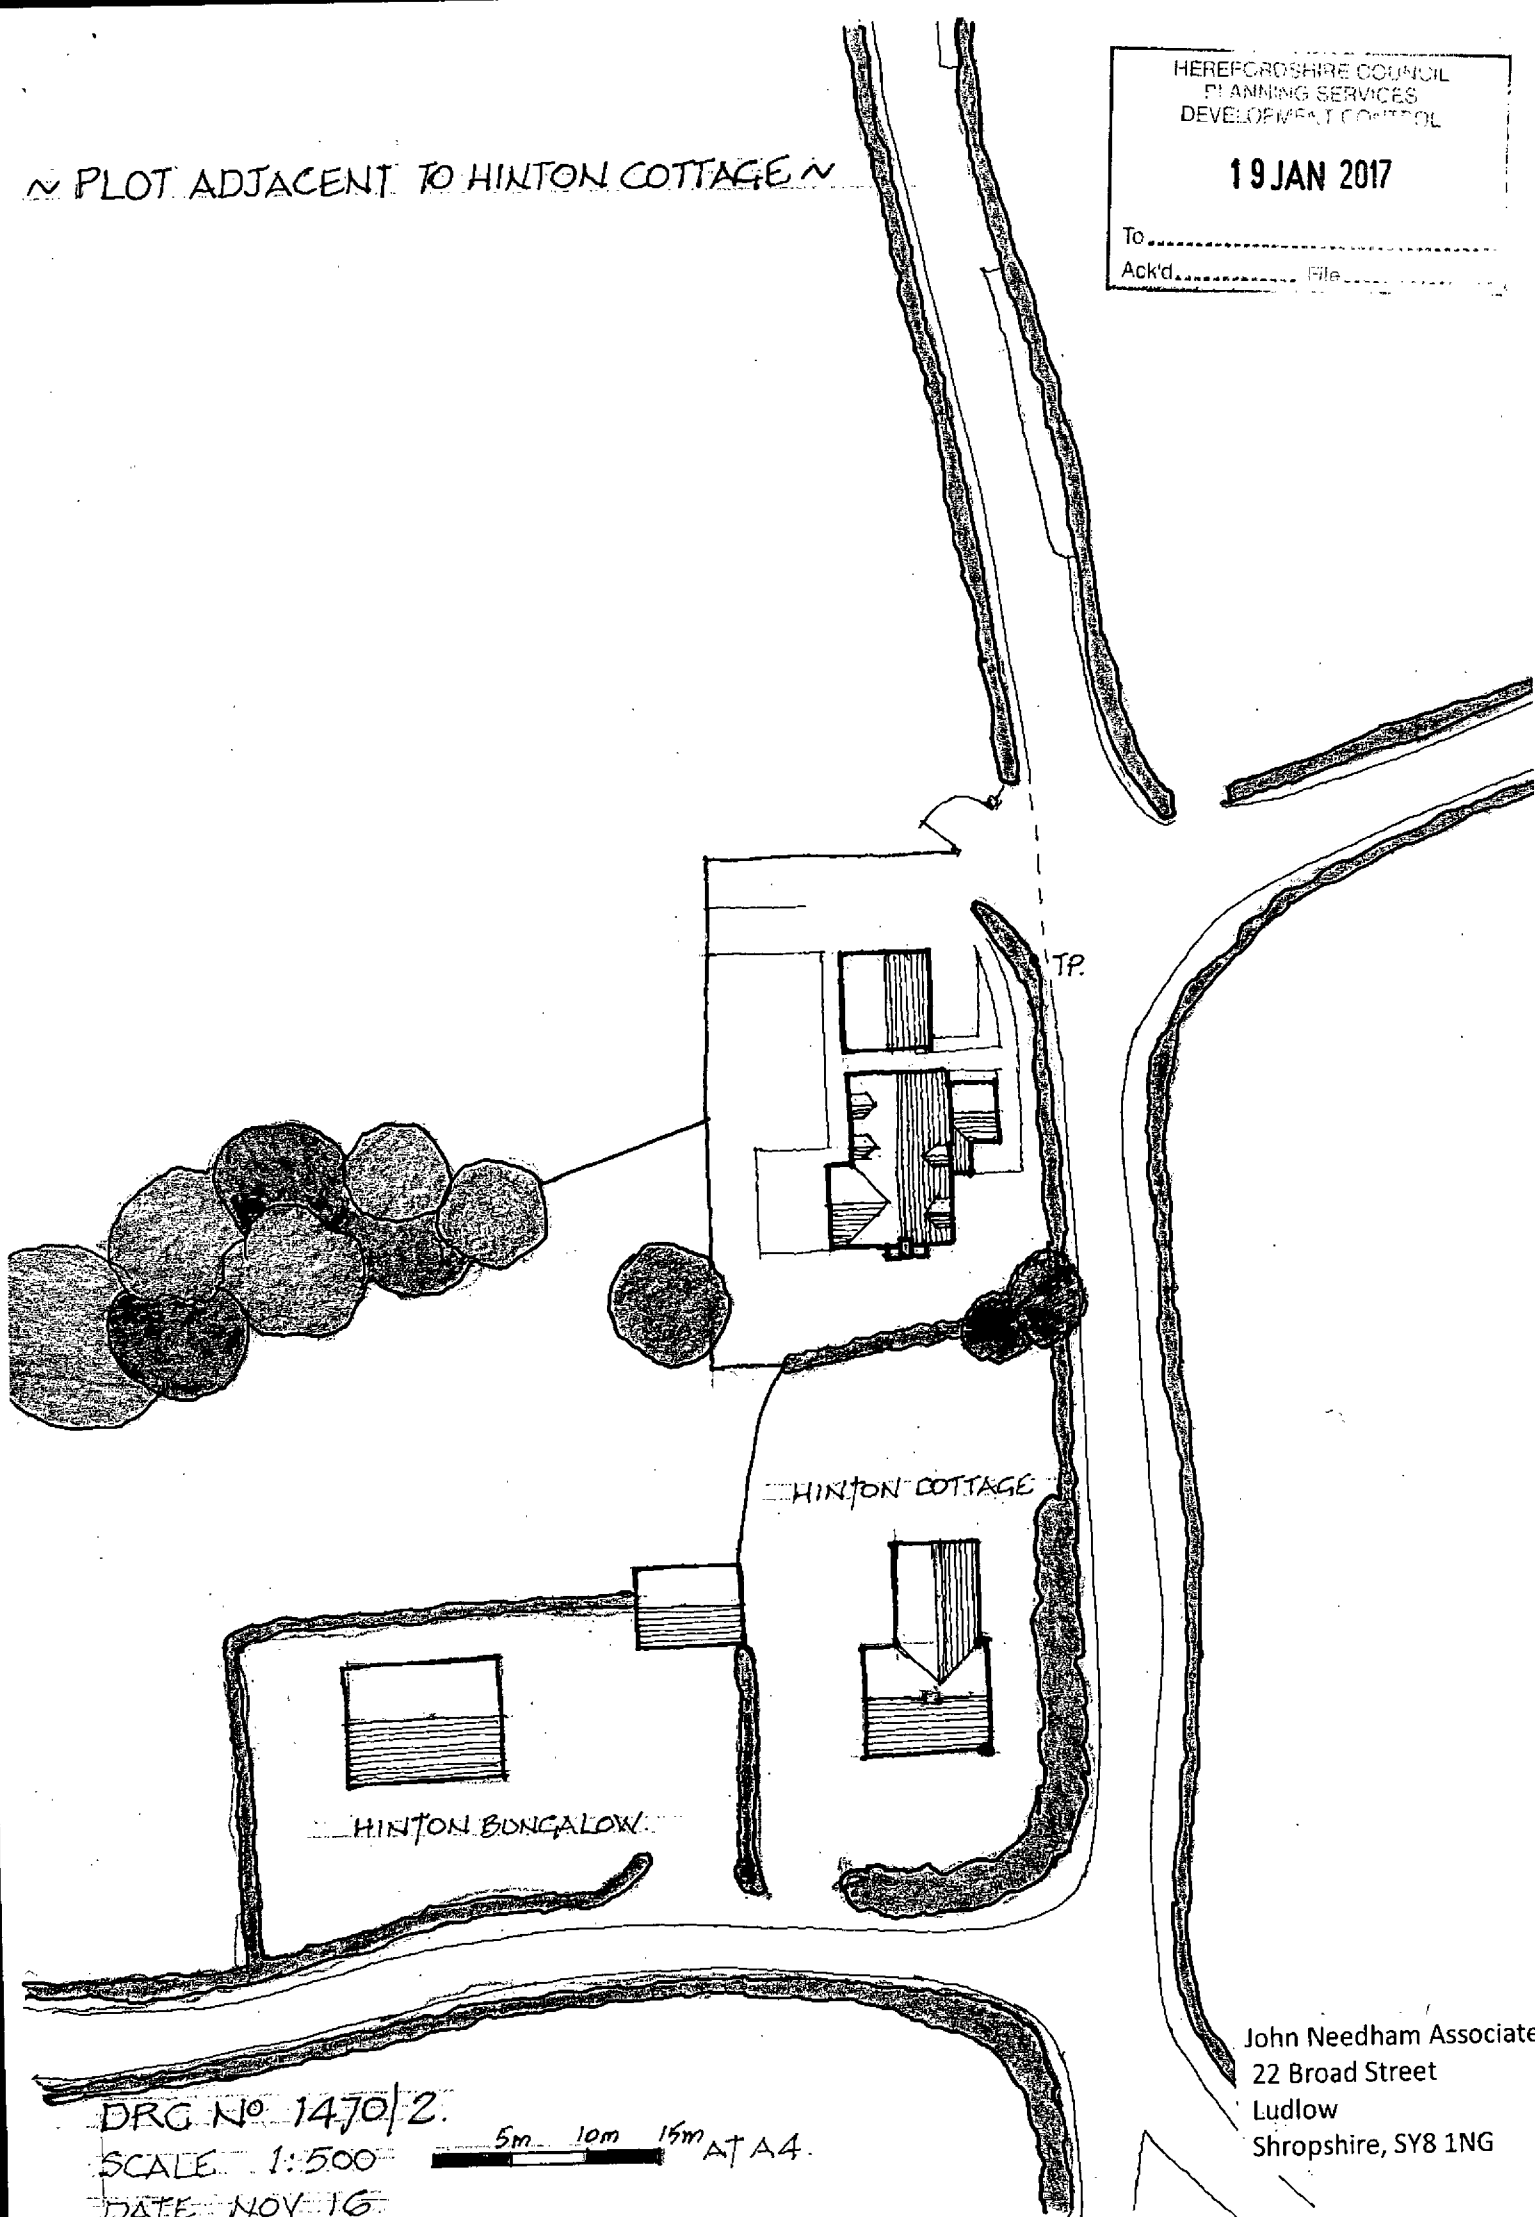

John Needham Associates
22 Broad Street
Ludlow
Shropshire, SY8 1NG

DRG No 1470/2.
SCALE 1:500
DATE NOV 16
5m 10m 15m AT A4.