




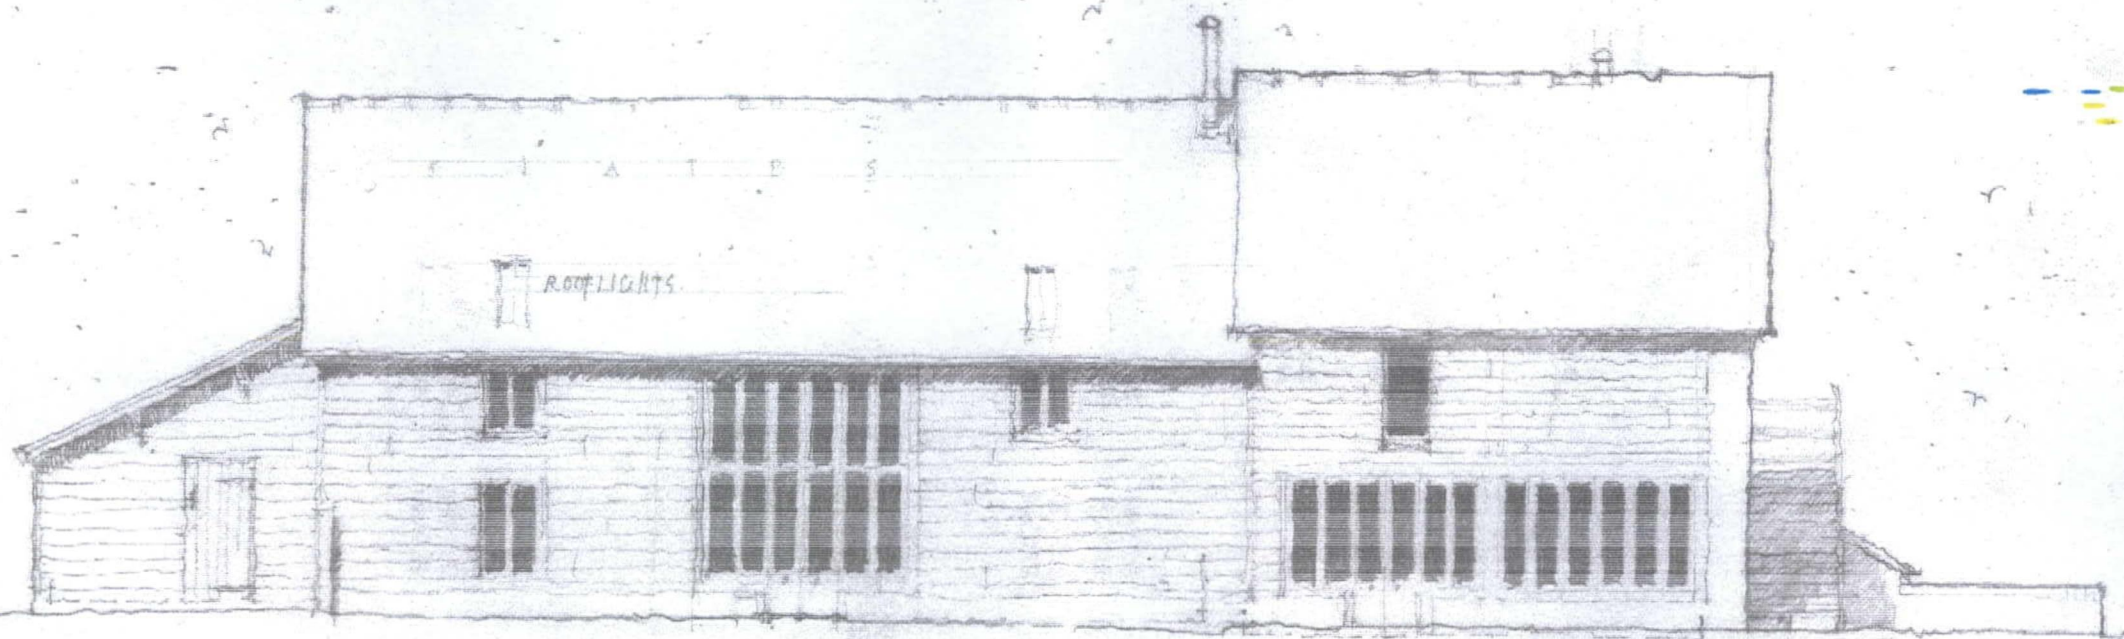


N O R T H

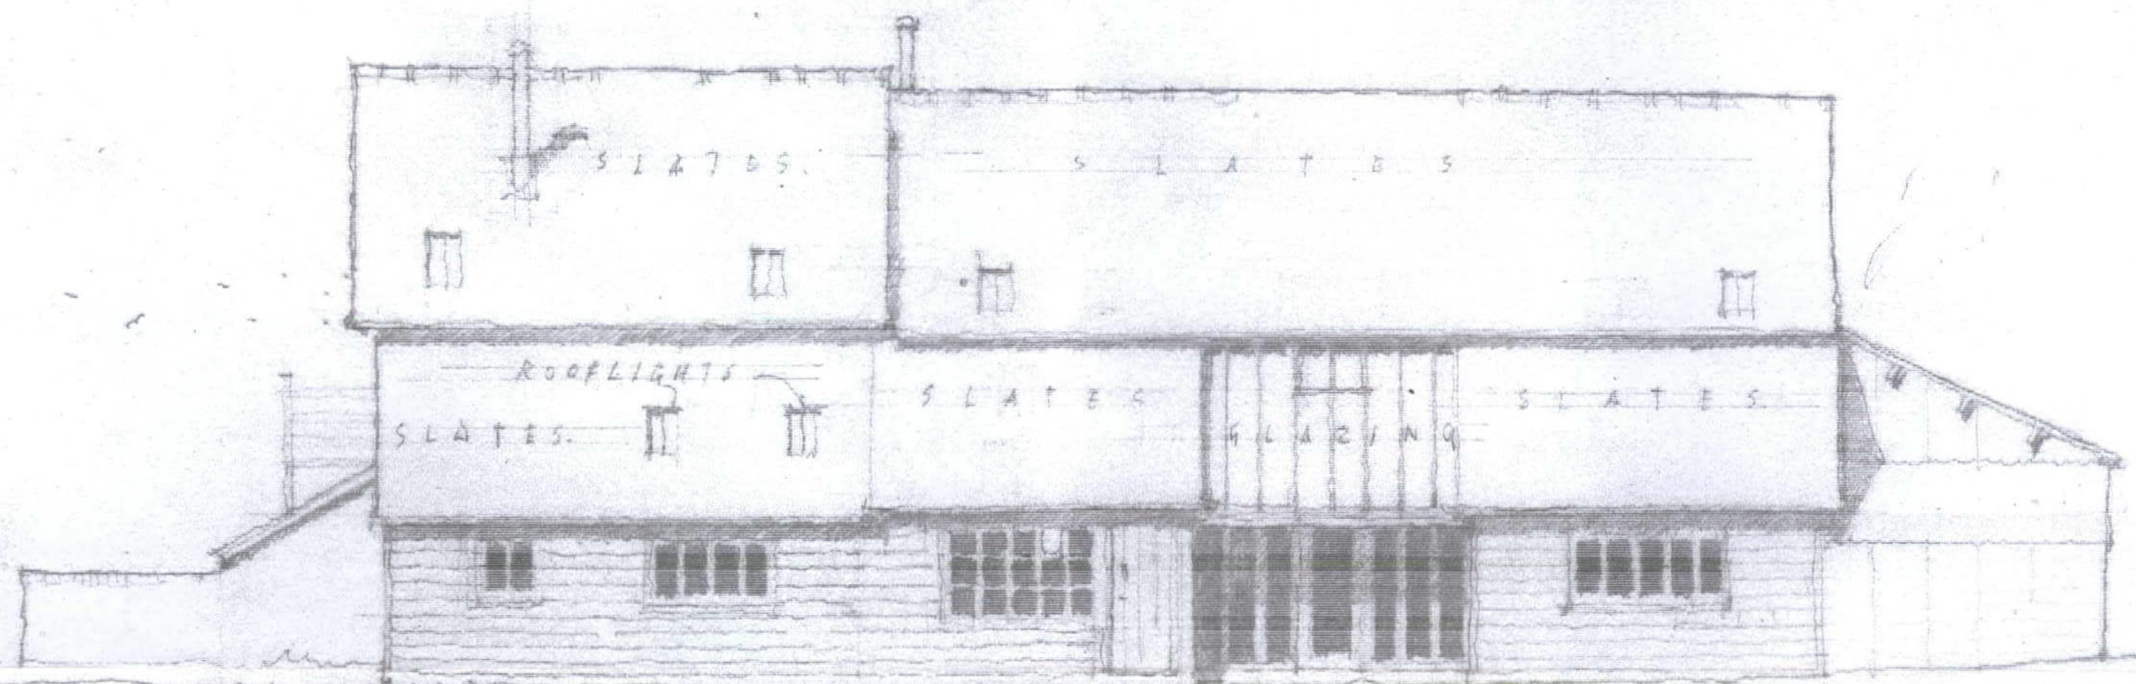

S O U T H

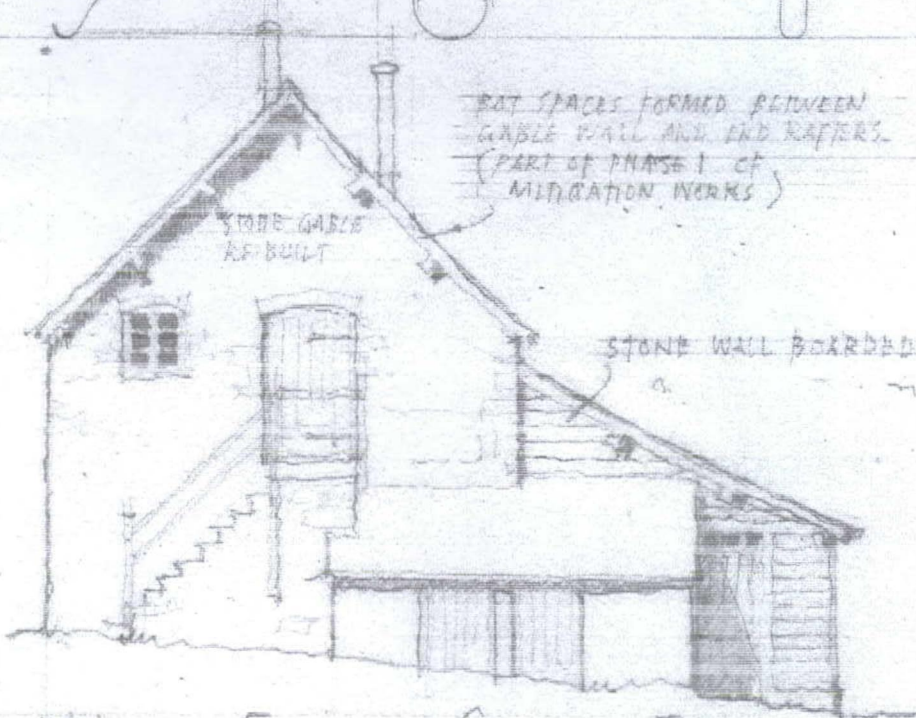

W E S T

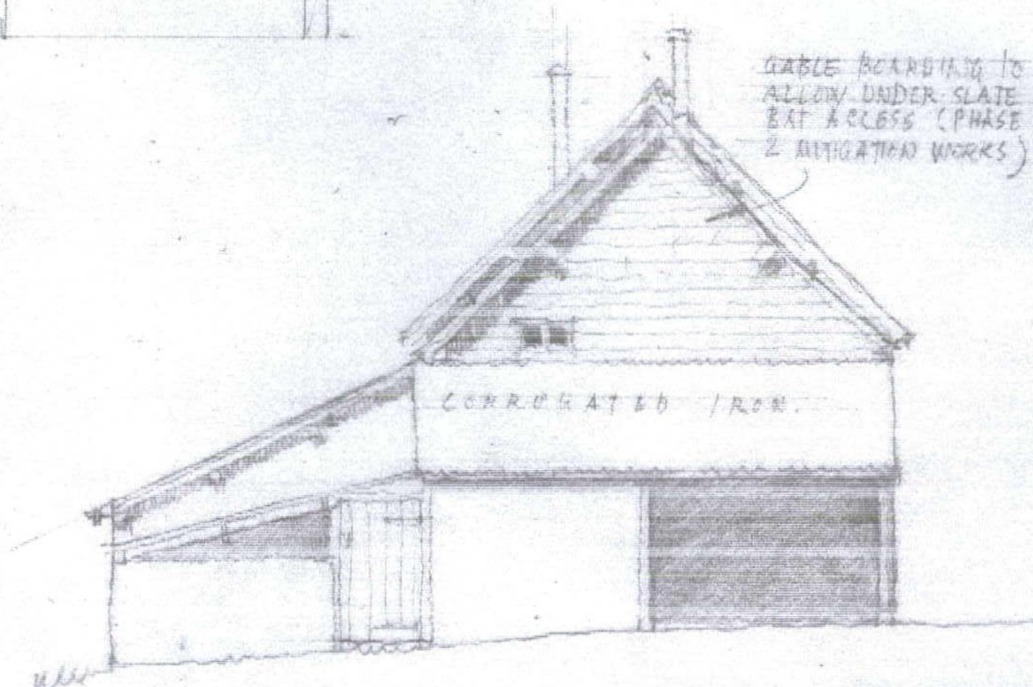

E A S T

HEREFORDSHIRE COUNCIL
PLANNING SERVICES
DEVELOPMENT CONTROL
18 FEB 2016
To: _____
Ack'd: _____ File: _____

PROPOSED CONVERSION OF GRANARY & BARN AT
WOODHAMPTON FARM - LOWER LYE - AYMESTREY
FOR MR & MRS G. HICKS

SKETCH SCHEME - ELEVATIONS

1:100 (A1A3) 1 2 3 DEC 2013

1532.4