
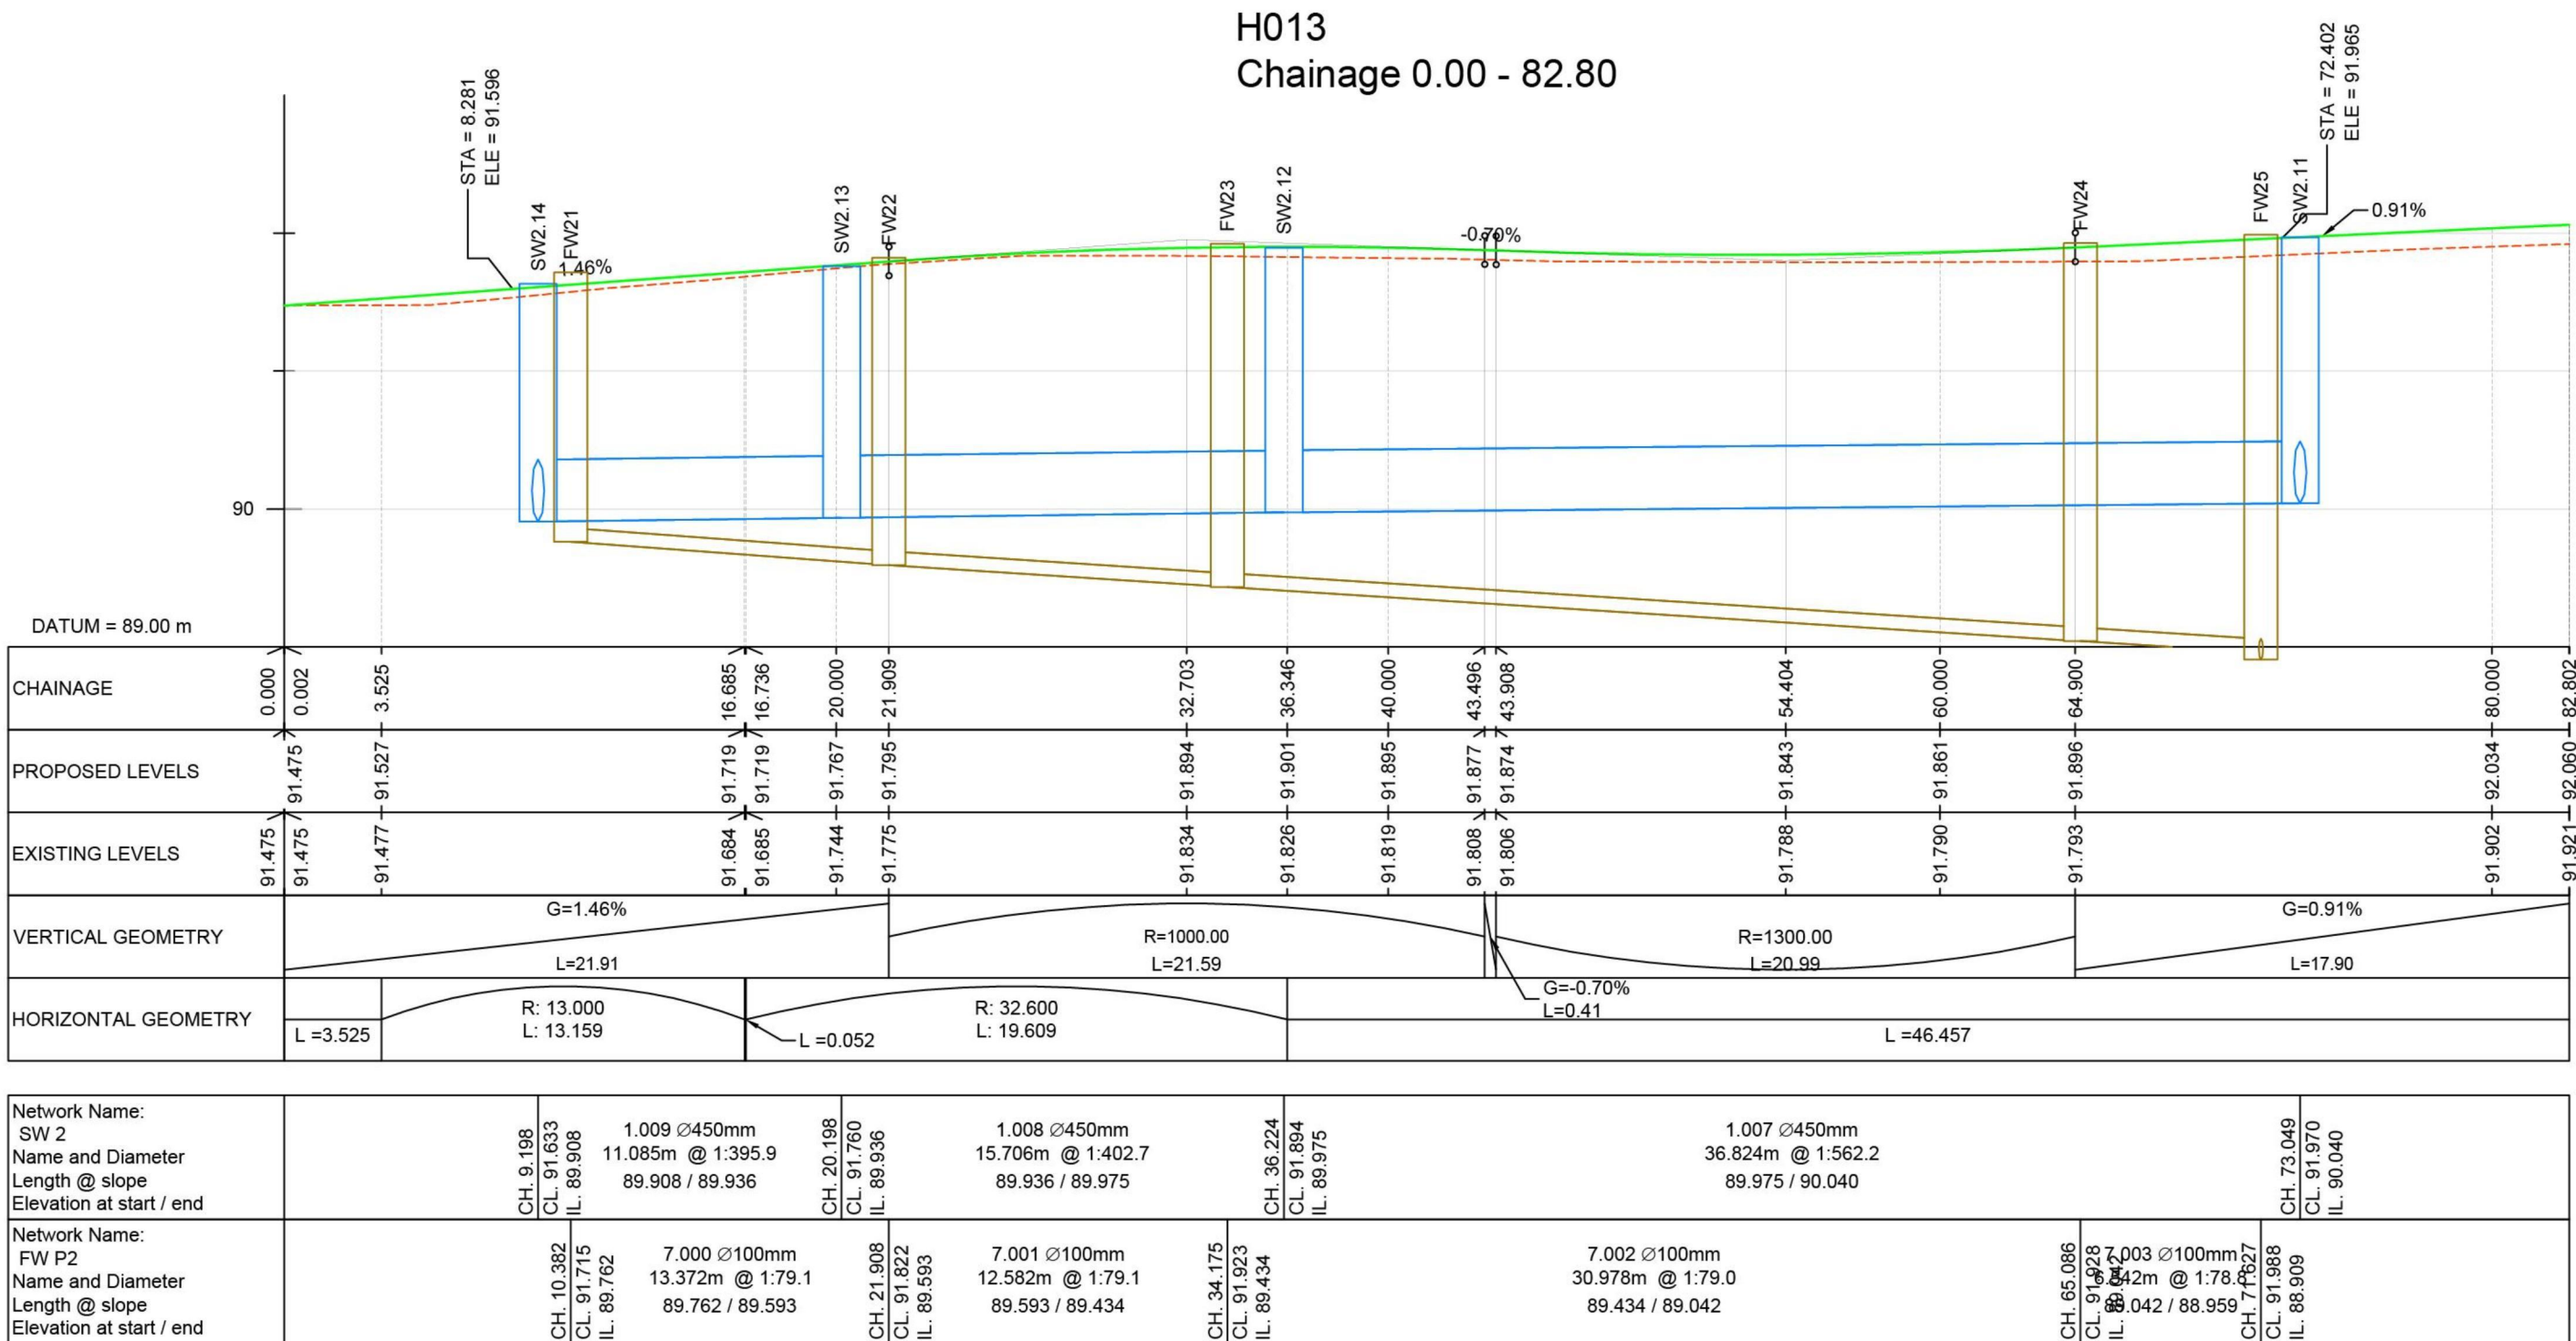
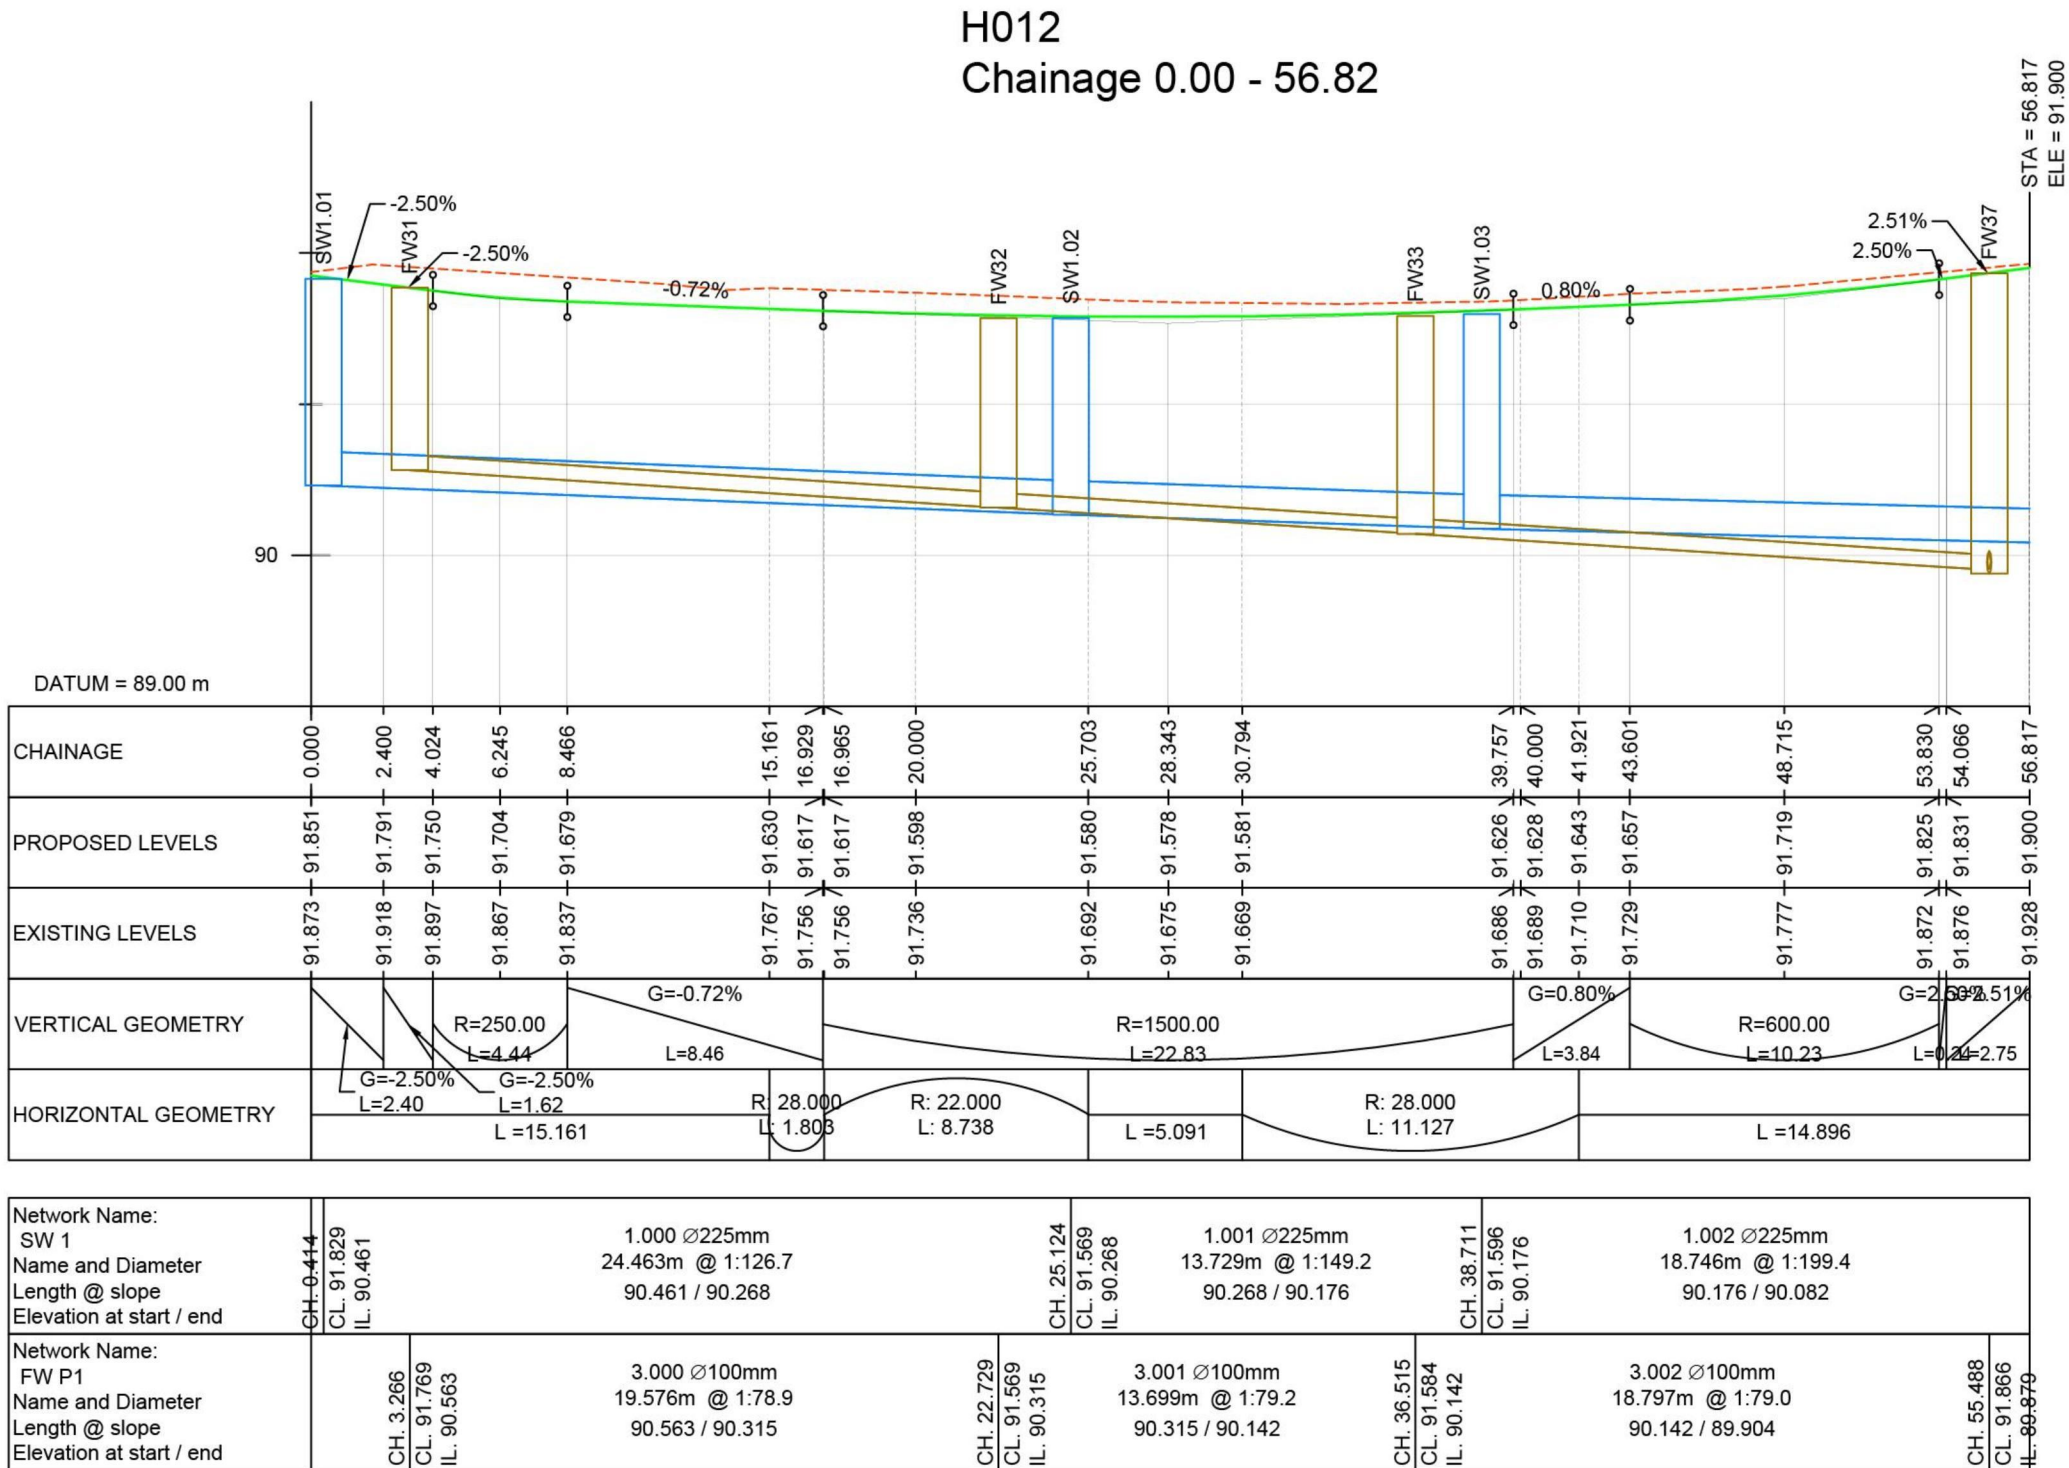


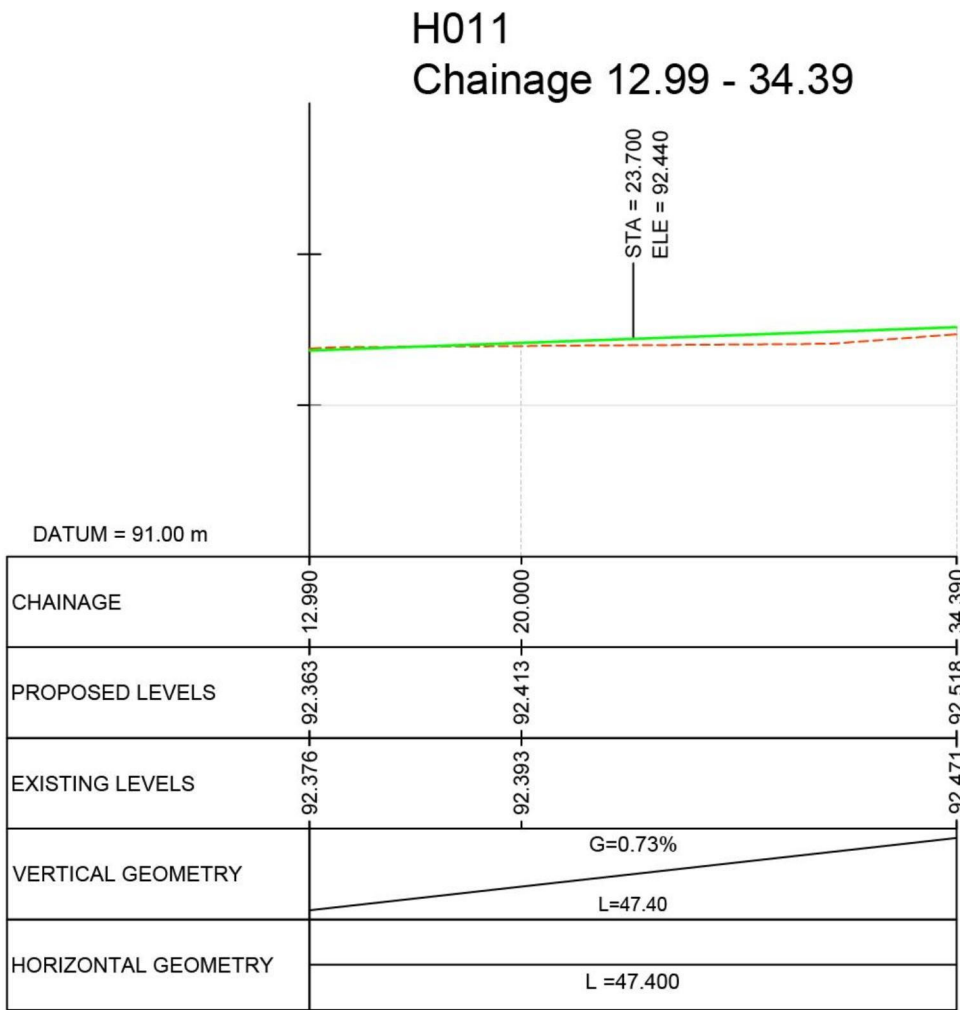

- NOTES
- DO NOT SCALE FROM THIS DRAWING.
 - ALL DIMENSIONS ARE IN MILLIMETRES UNLESS NOTED OTHERWISE.
 - ALL LEVELS ARE IN METRES RELATIVE TO ORDNANCE DATUM UNLESS NOTED OTHERWISE.
 - THIS DRAWING TO BE READ IN CONJUNCTION WITH ALL OTHER RELEVANT DRAWINGS.
 - ALL MATERIALS AND WORKMANSHIP WILL BE AS SPECIFIED IN THE SPECIFICATION UNLESS NOTED OTHERWISE.
 - ALL LEVELS, DIMENSIONS AND LOCATIONS ARE TO BE CHECKED BY THE MAIN CONTRACTOR PRIOR TO COMMENCEMENT OF ANY WORK ON SITE.
 - ALL HIGHWAY WORKS TO BE CARRIED OUT IN ACCORDANCE WITH THE HIGHWAYS AGENCY SPECIFICATION FOR HIGHWAY WORKS AND AS AMENDED IN THE CLAUSES AND APPENDICES IN THE "SPECIFICATION OF CONTRACT DOCUMENTS".

LONG SECTIONS KEY:

- PROPOSED GROUND PROFILE
- EXISTING GROUND PROFILE
- S104 SURFACE DRAINAGE
- S104 FOUL DRAINAGE

LONG SECTION NOTES:

- FOR SECTION LOCATION REFER TO SETTING OUT DRAWINGS: PB6859-RHD-DE-H1-DR-D-0110

HORIZONTAL SCALE 1:250
VERTICAL SCALE 1:50

P03	05/10/18	AMENDED AS PER HCC'S COMMENTS	LZ	PV	DJ
P02	10/09/18	AMENDED AS PER HCC'S COMMENTS	LZ	PV	DJ
P01	03/09/18	AMENDED AS PER HCC'S COMMENTS	AA	PV	DJ
REV	DATE	DESCRIPTION	BY	CHK	APP

REVISIONS

DRAWING STATUS INFORMATION

CLIENT



PROJECT
KINGSTONE PROPOSED
RESIDENTIAL DEVELOPMENT

TITLE
SECTION 38/278 WORKS
LONG SECTIONS
H011/ H012/ H013



DRAWN AA	CHECKED PV	APPROVED DJ
DATE 01/2018	SCALE AT A1 AS SHOWN	PROJECT NUMBER PB6859

DRAWING No. PB6859-RHD-DE-HI-DR-D-0905	REVISION P03
---	-----------------