



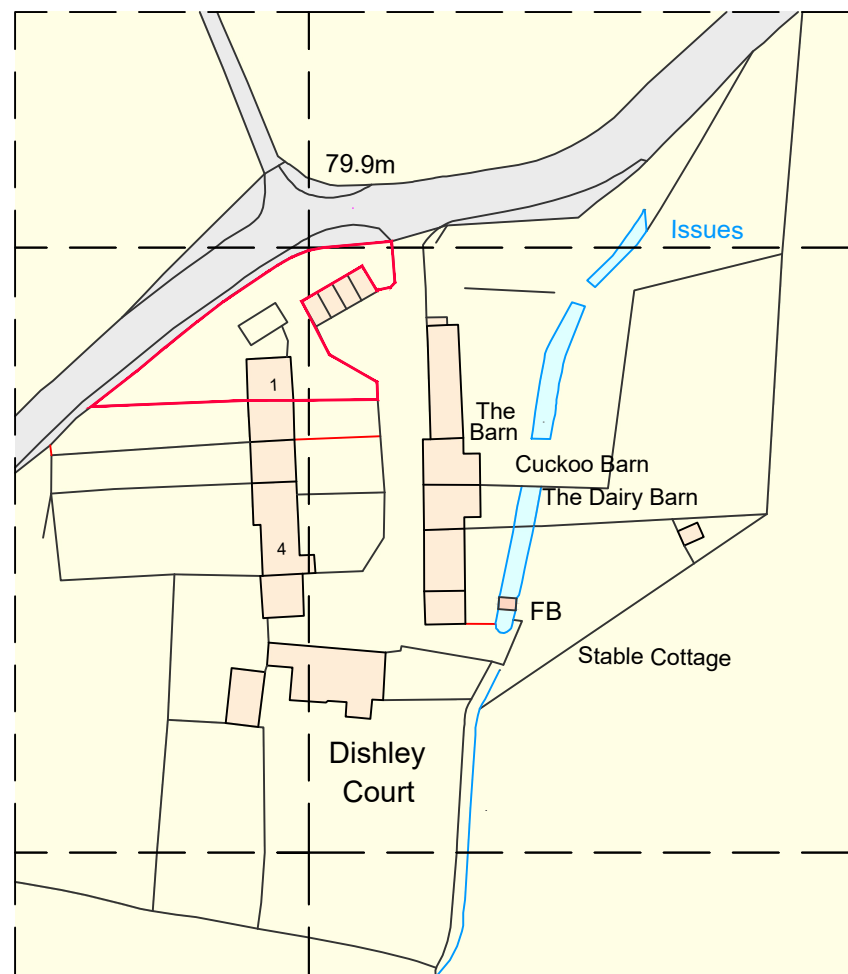

Ordnance Survey, (c) Crown Copyright 2016. All rights reserved. Licence number 100022432

LOCATION PLAN 1:1250

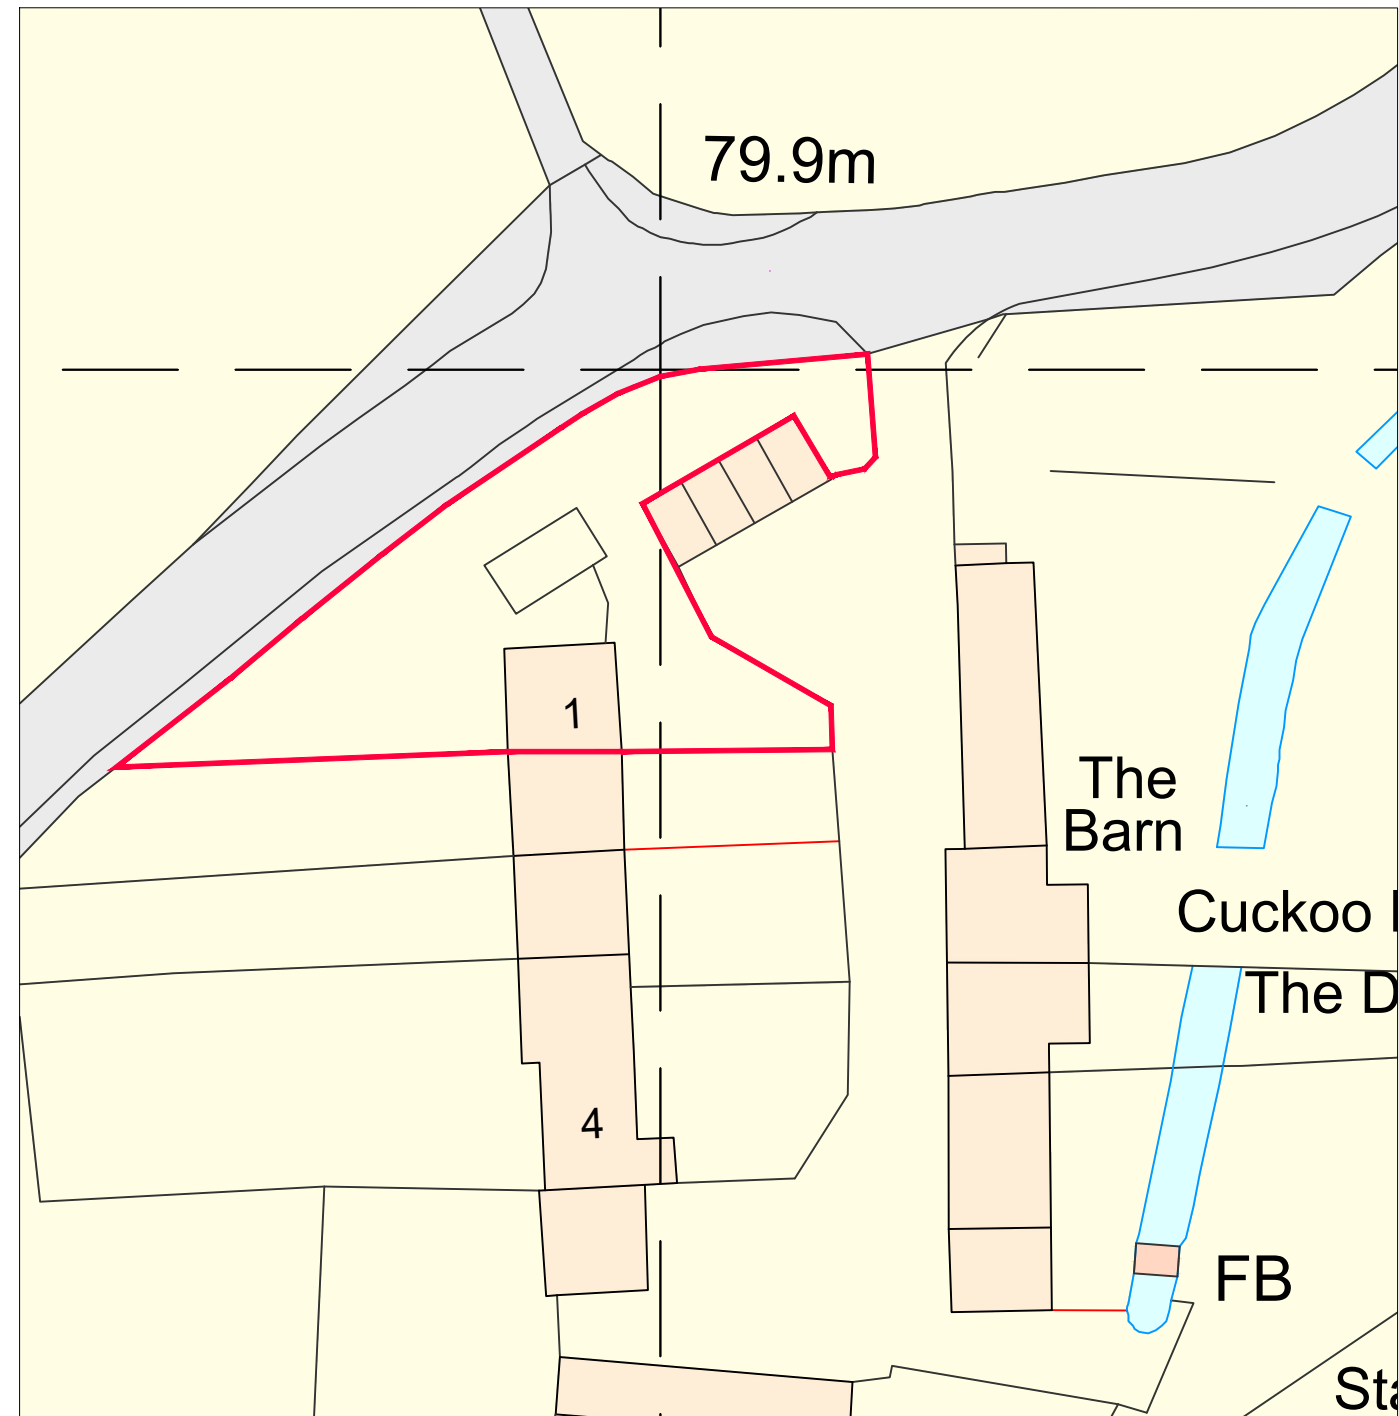

BLOCK PLAN 1:500

DATE 27-08-2021

DRAWN BY SL

SCALE @ A3 1:1250/1:500
DO NOT SCALE FROM THIS DRAWING


CHECKED BY CW

DRAWING NO. 7994-01

REVISIONS A



MONTH REVISION. SL

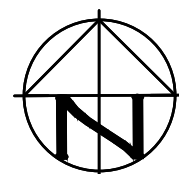

MR P HARVEY

1 DISHLEY COURT, NEWTOWN
LEOMINSTER HR6 8QD

SITE LOCATION & LOCATION PLAN