

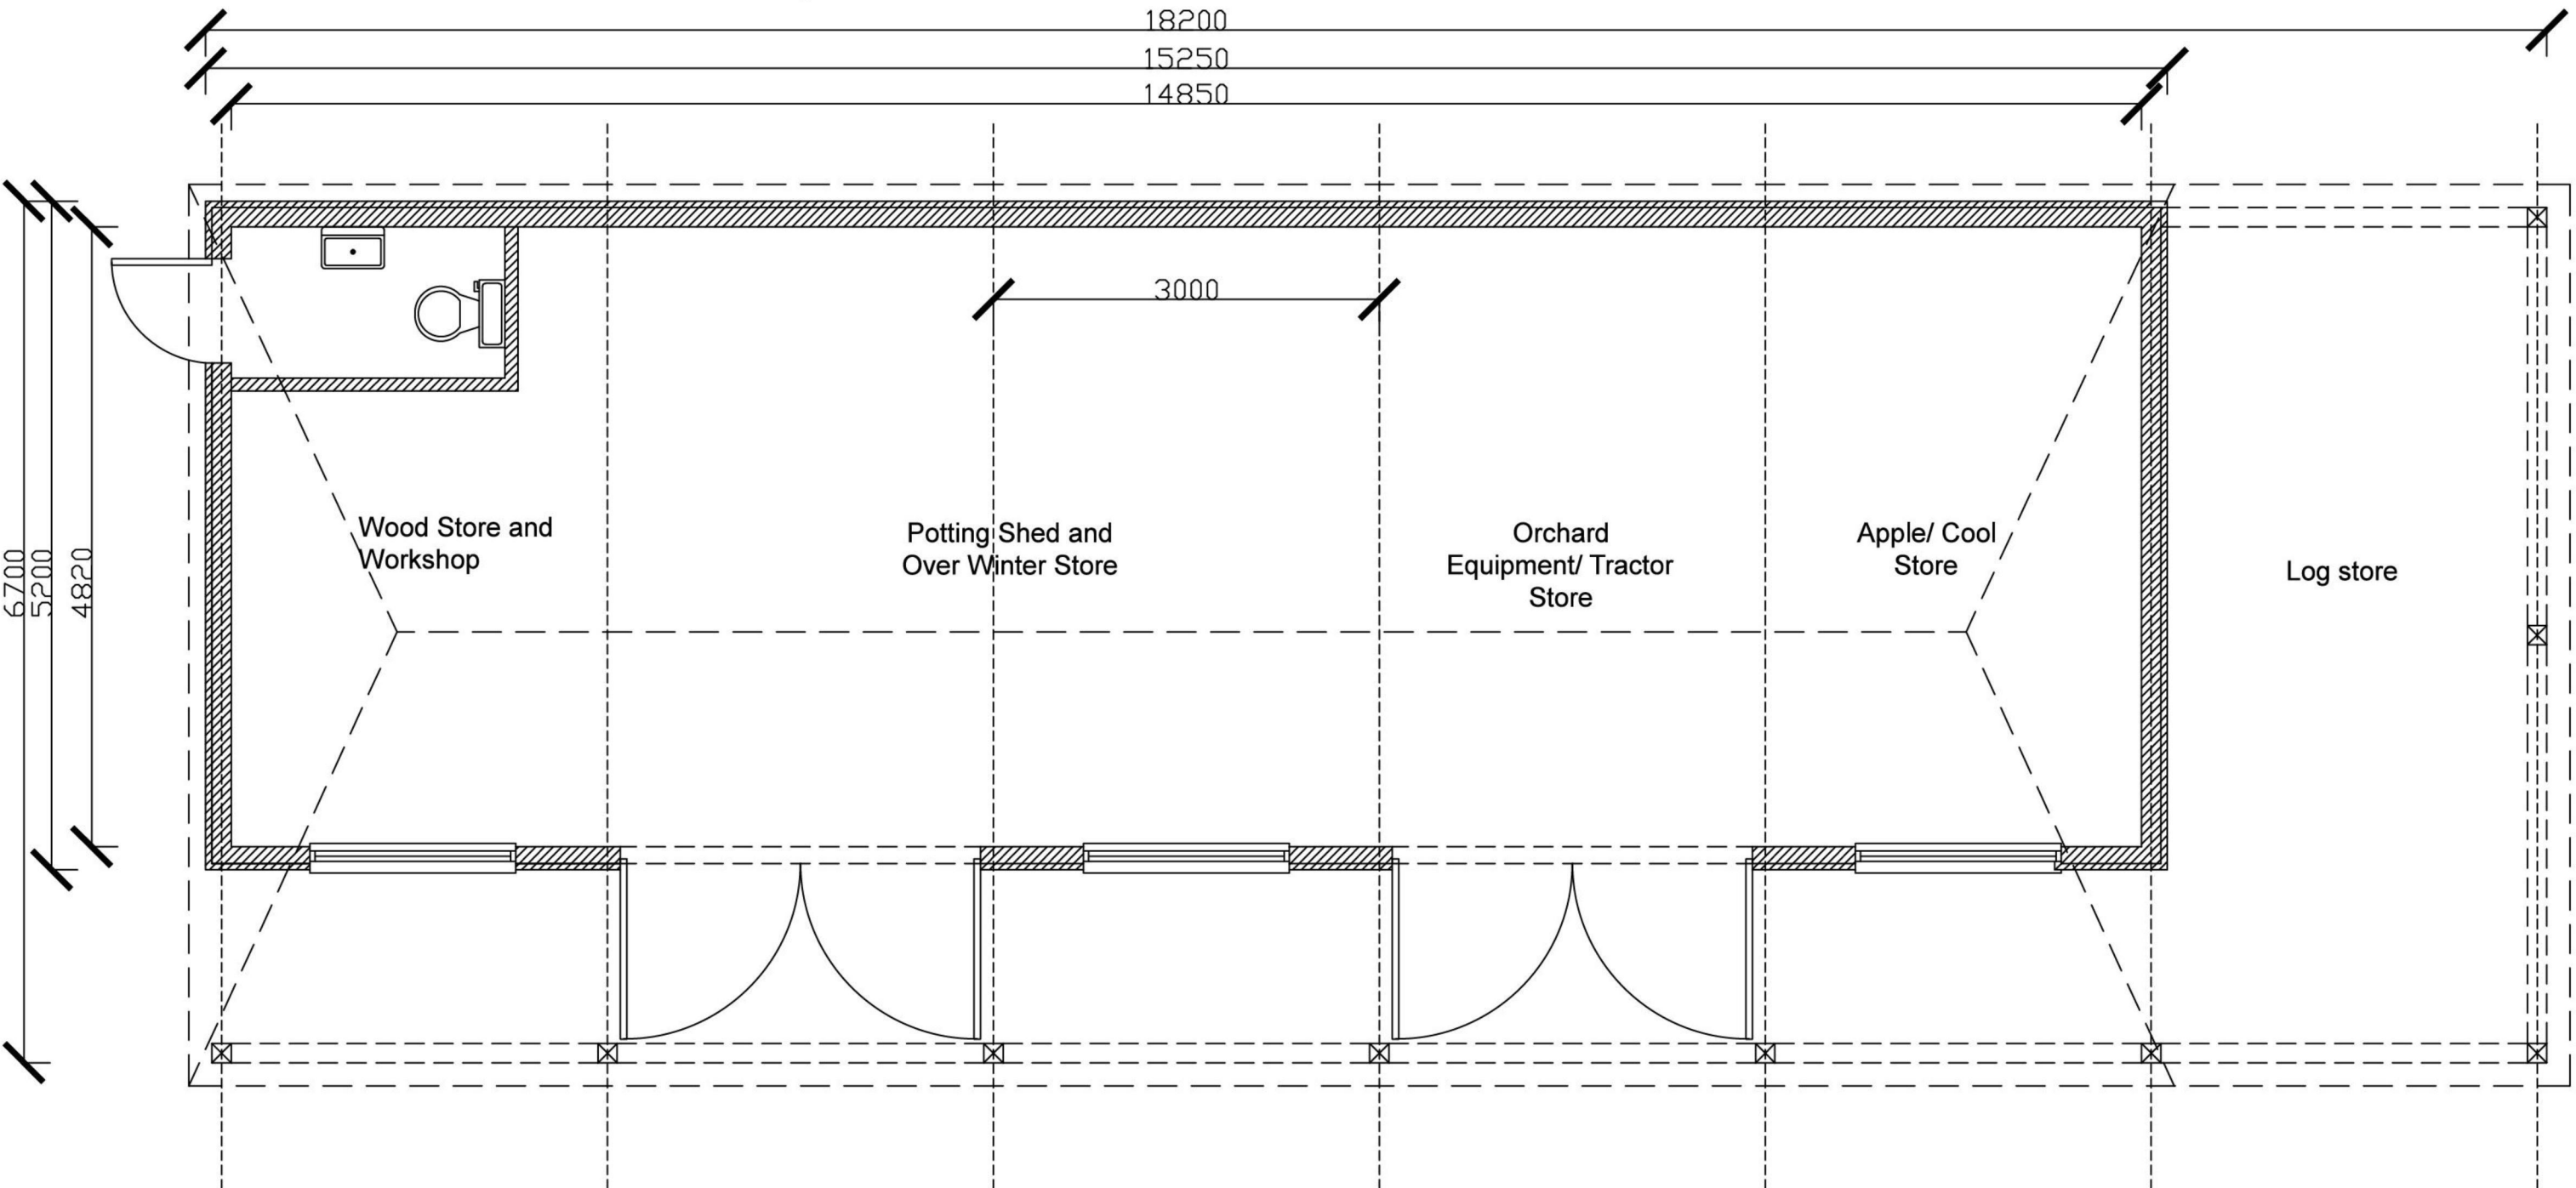
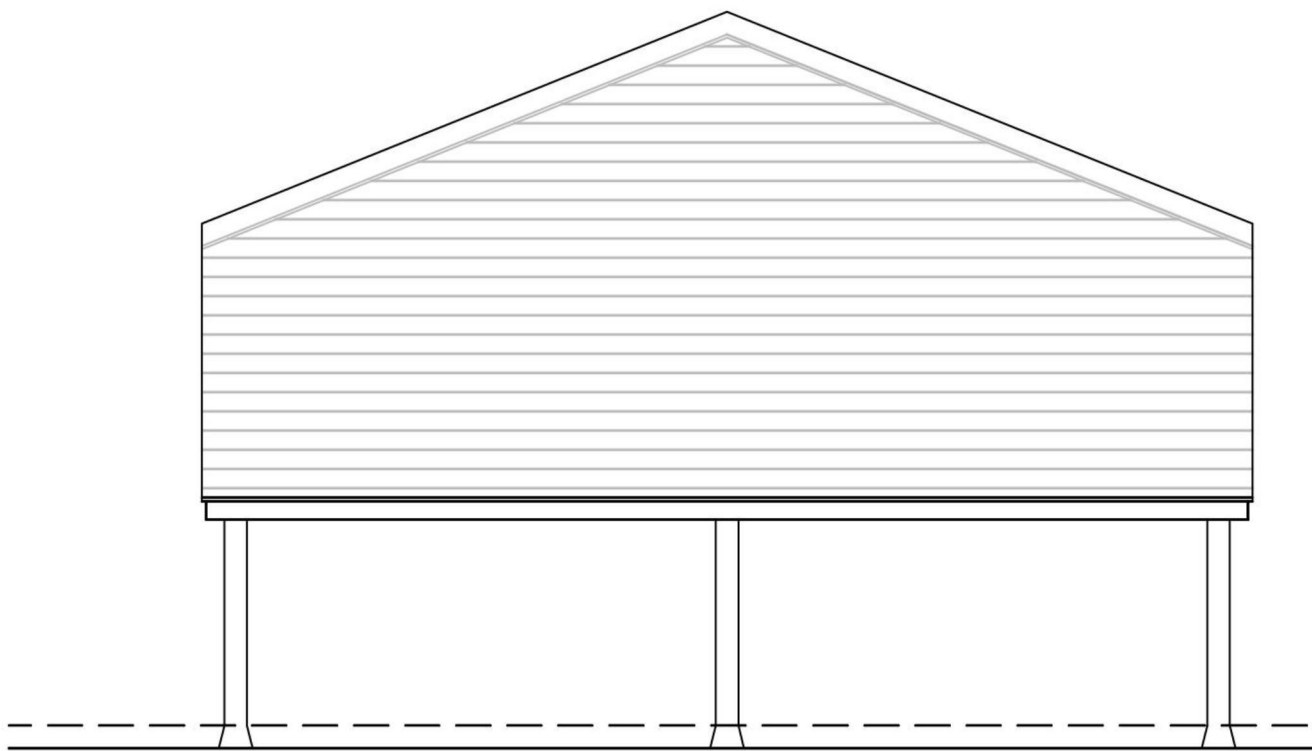


Measurements should always to checked on site and **not** scaled from these plans

N	Revisions
	A. general revisions
	B. General Revisions
	C. Address amendments
	D. Alterations following meeting with LPA
	E. alterations
	F. alteration to W/C door
	G. Alterations as per LPA

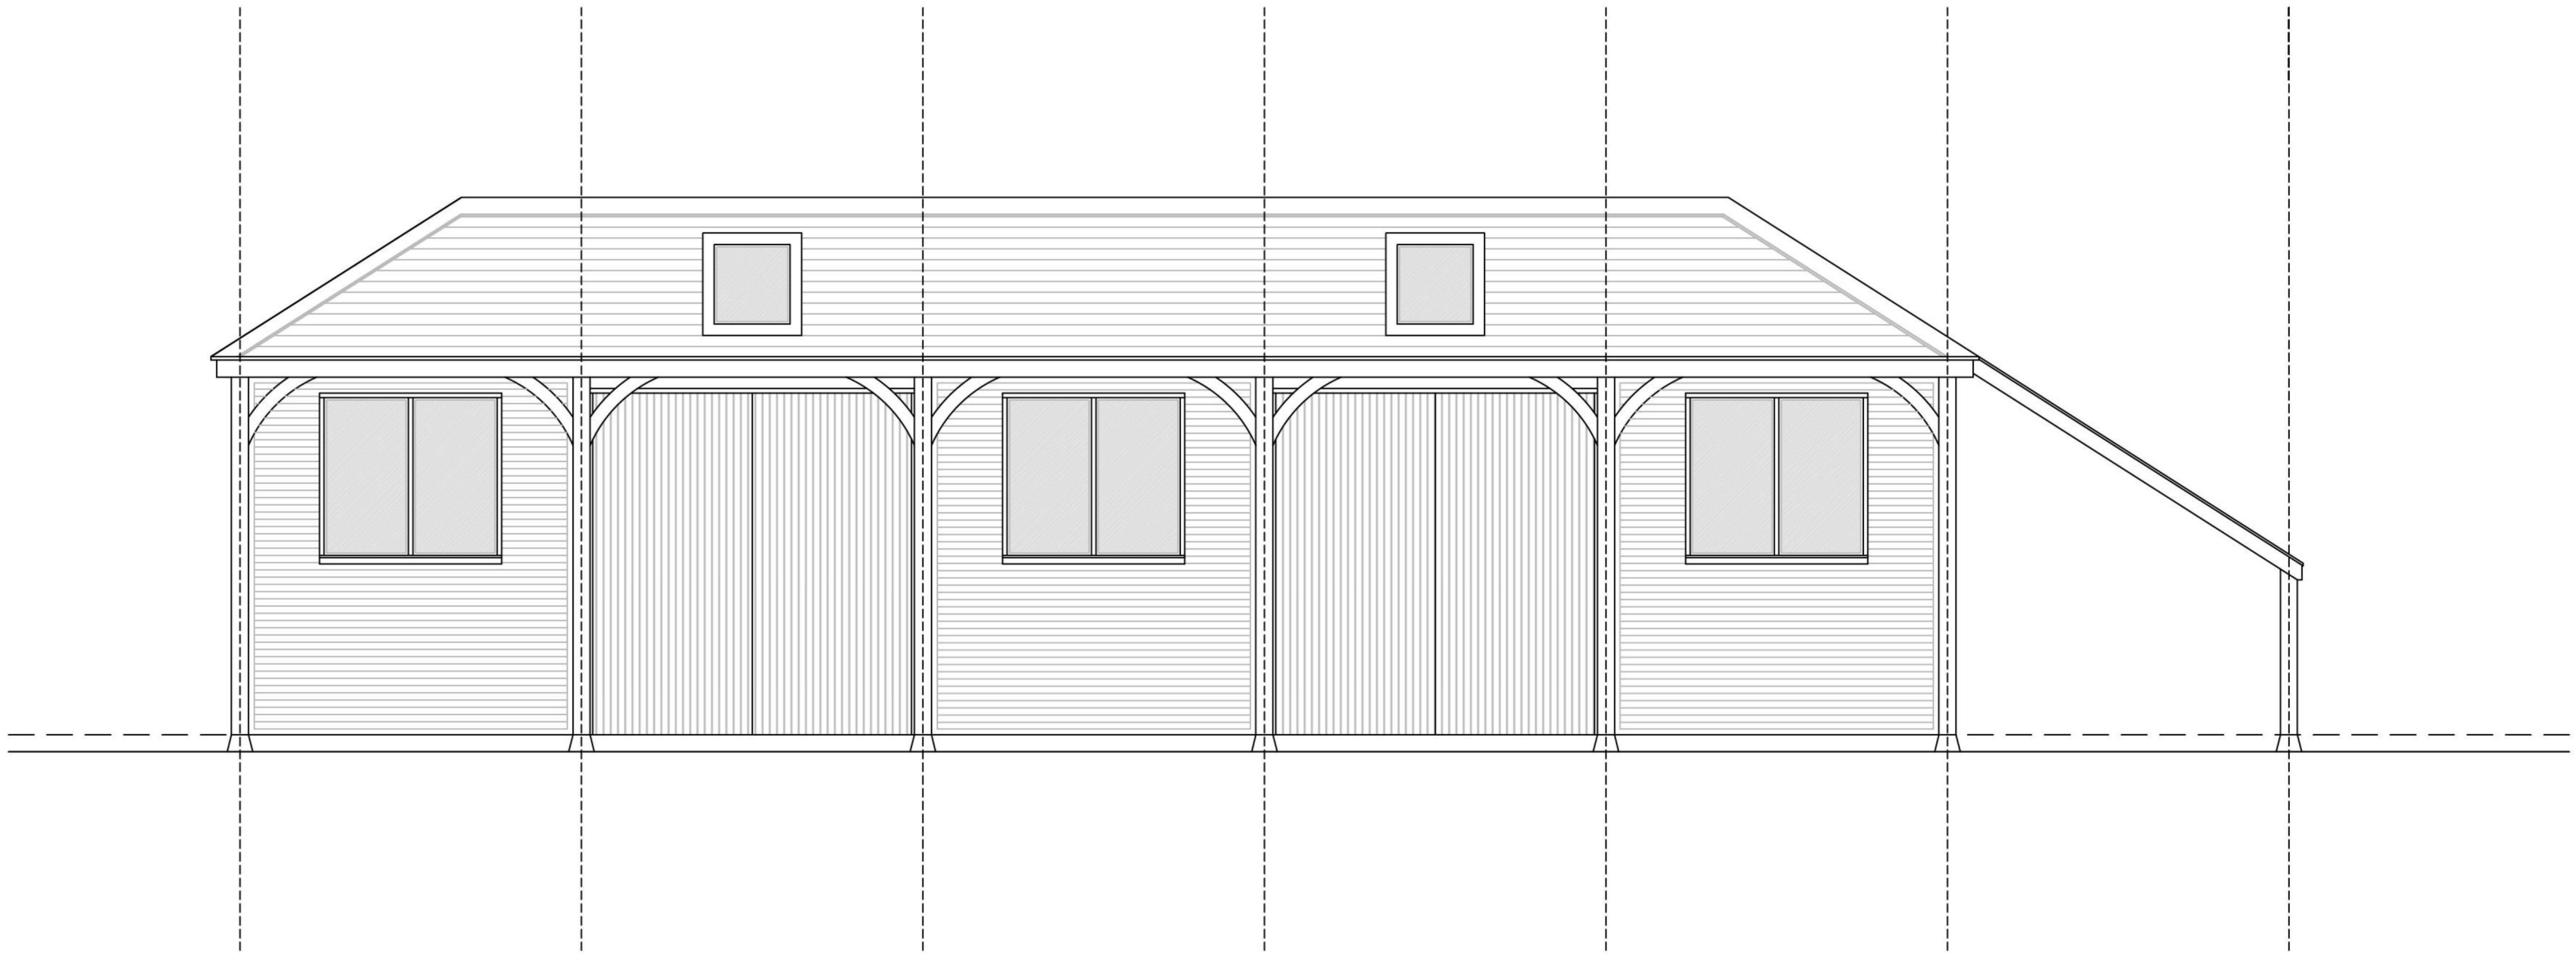

Oak posts  
Slate to match existing house  
Timber clad

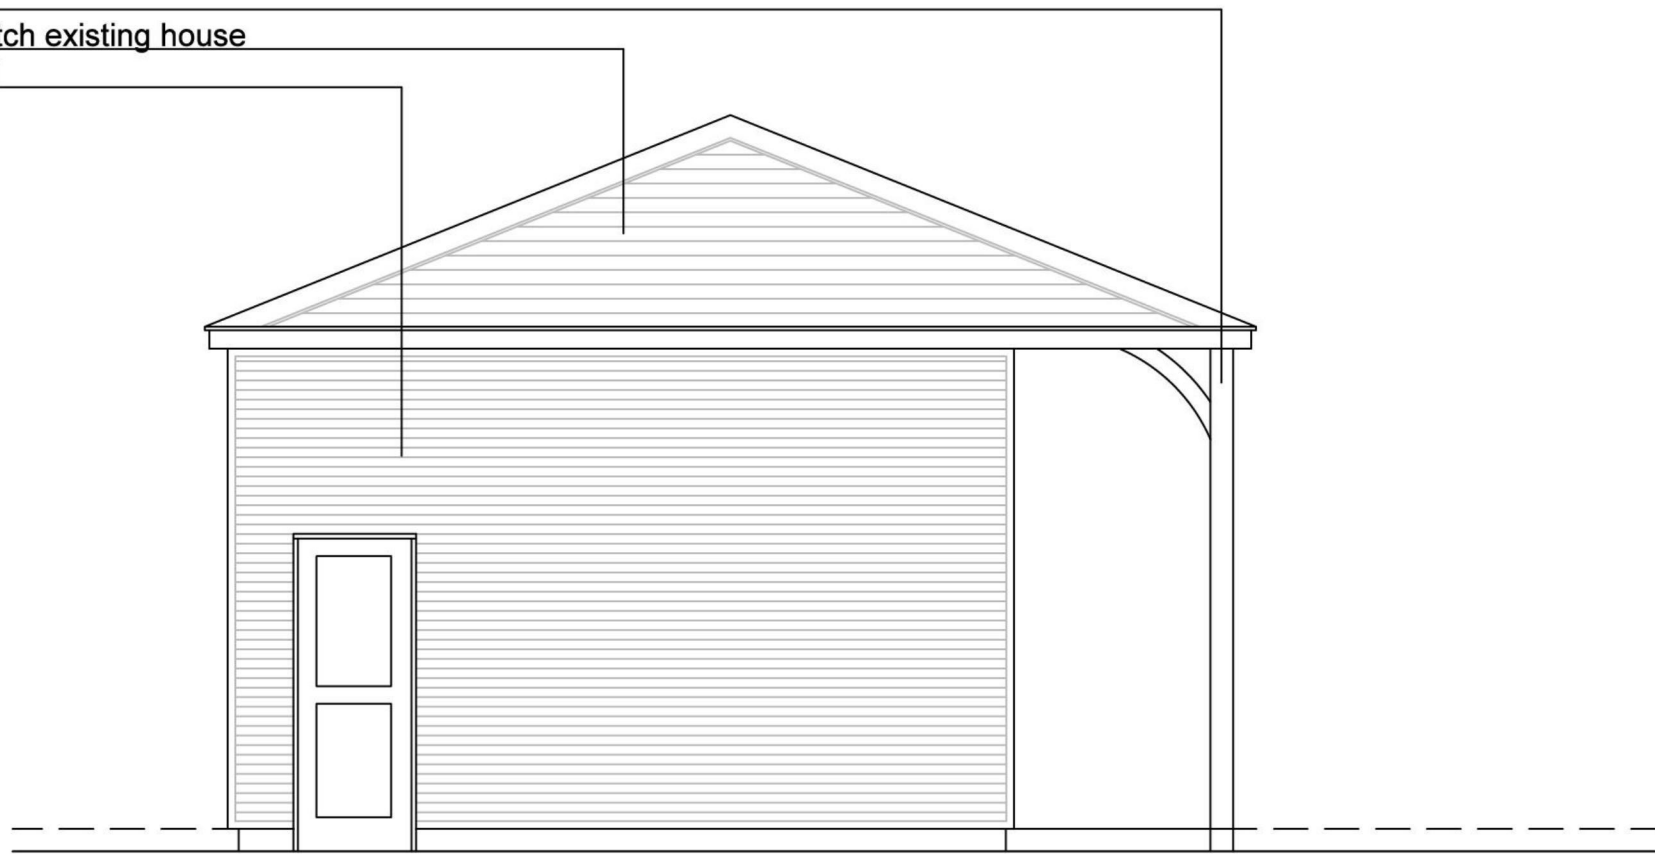

Drawing Title: **Proposed Outbuilding**

Reference: 1531 7000G

Client: Ms Davies & Mr Pickwell

Lambourne House

Mill Lane, Kilcot

Gloucestershire

GL18 1NZ

Date: 9th Dec 2014

Scale: 1:50 @ A1



**Marches Architectural Services**

tel: 07515 410200  
01432 273074

marchesarchitecturalservices@gmail.com  
www.marchesarchitecturalservices.co.uk