


N / 102181 / F

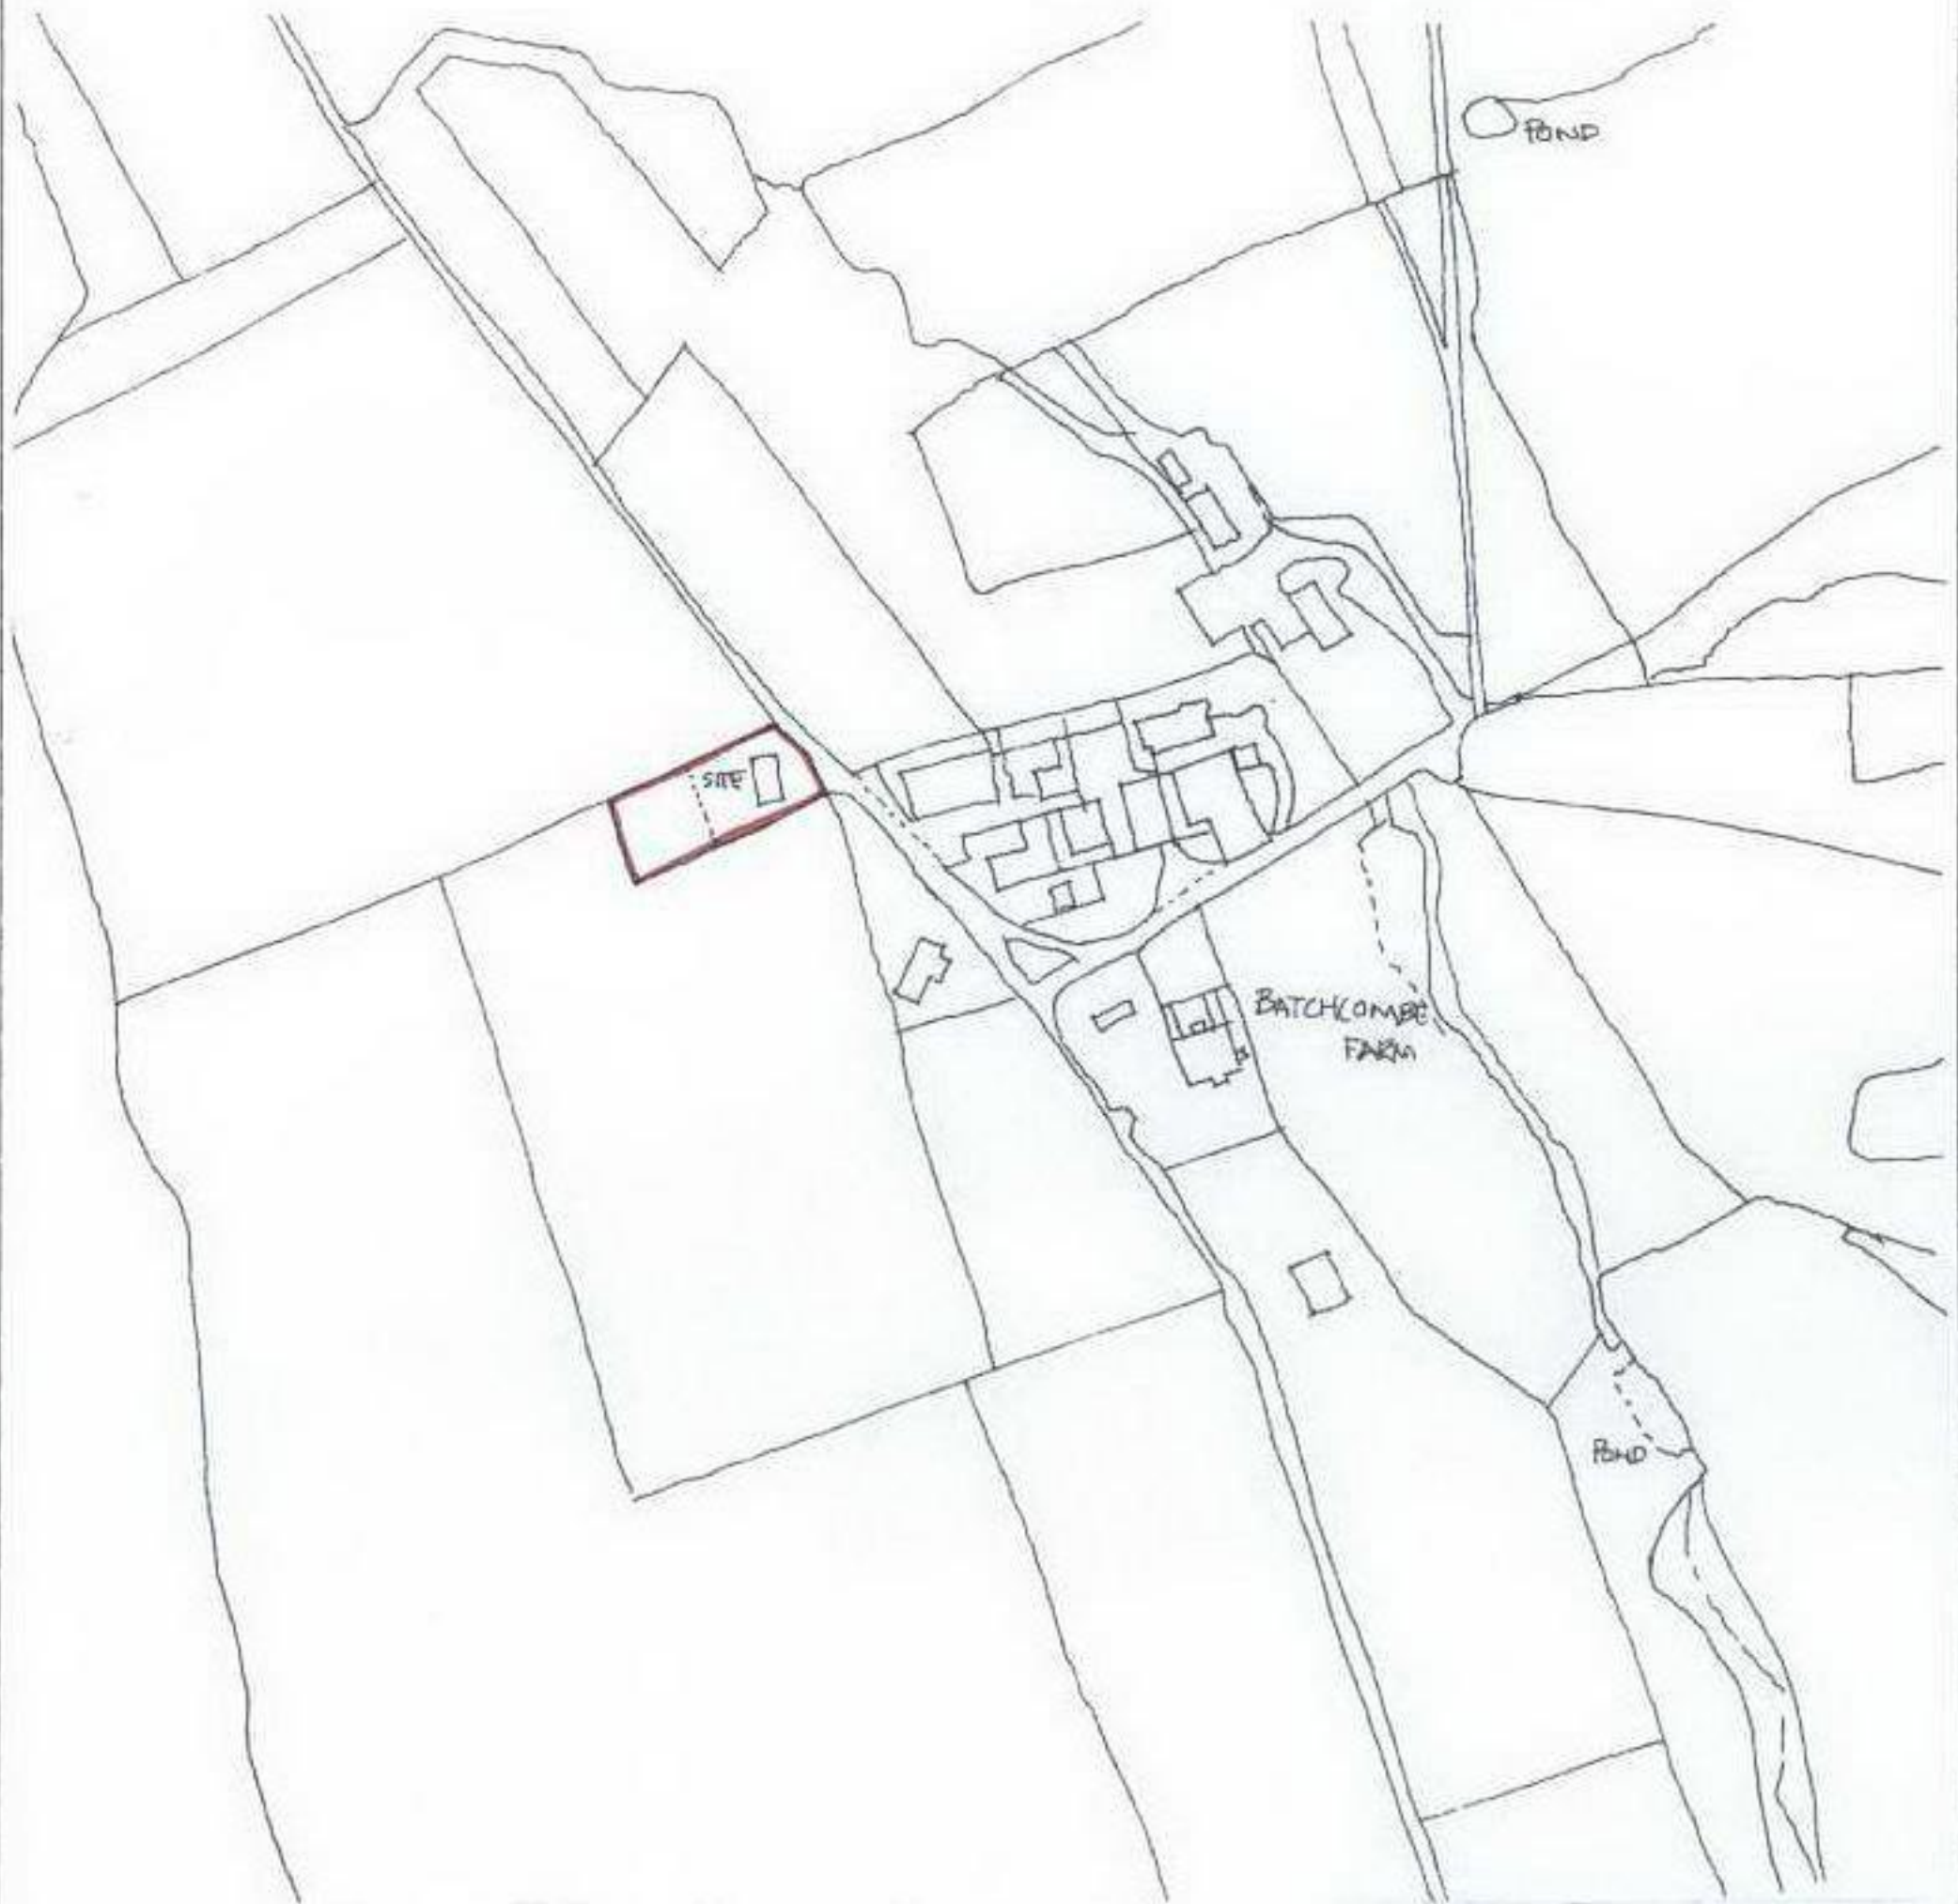

Site Location Plan 1:2500 scale

0m 25m 100m

HEREFORDSHIRE COUNCIL
PLANNING SERVICES
DEVELOPMENT CONTROL

25 AUG 2010

To:
Ack'd: File:
N

This drawing, its contents, and all information contained therein is protected by copyright. It may be used once only for its intended purpose under a contract with derrick whittaker architect but specifically not for any other use or purpose. The Client & their agent are responsible for ensuring that final construction and detailing conforms to BS8000 (min), NHBC & Local Authority requirements - where applicable - and that compliance with the Disability Discrimination Act (2004) is satisfied.

derrick whittaker architect

1 FARJEON CLOSE, NEW MILLS, LEDBURY,
HEREFORDSHIRE HR8 2FU
TEL: 01531 634100 FAX: 01531 634100
e-mail: derrickwhittaker@btinternet.com

project: PROPOSED HOUSE AT
REDWOOD, BATCHCOMBE,
HEREFORDSHIRE,
FOR MR D PHILLIPS.

drawing: SITE LOCATION
PLAN

drawn by:
DW

job no:
08_101

scale:
1:2500

drawing no:
/LP

date:
JULY 2010

rev: