


HOUSE, PLOT 8
(FULL APPLICATION)



FIRST FLOOR
Scale 1:100

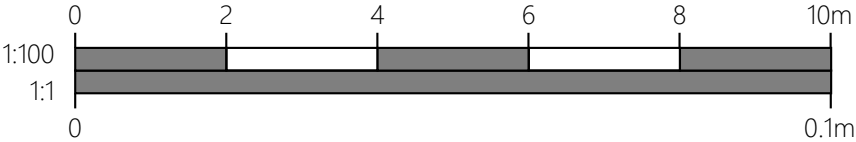

C	CHANGES TO LAYOUT	02.04.19	CA
B	CHANGES TO LAYOUT	25.03.19	CA
A	CHANGES TO LAYOUT	15.02.19	CA
DATE		07.02.18	SCALE
DRAWN		CA	1:100.@.A3
CHECKED		TJC	DRG. NO.
			19-015.CRU-09
			REV.
			C



T.J. CRUMP OAKWRIGHTS LTD
THE LAKES, SWAINSHILL,
HEREFORD, HR4 7PU
T: (01432) 353353 E: enquiries@oakwrights.co.uk



CLIENT
MR T CRUMP

PROJECT
PROPOSED
NEW SHOW HOUSE

SITE ADDRESS
THE LAKES, SWAINSHILL,
HEREFORD, HR4 7PU