




EXISTING SECTION THROUGH MASTER AND MAIN BATHROOM.

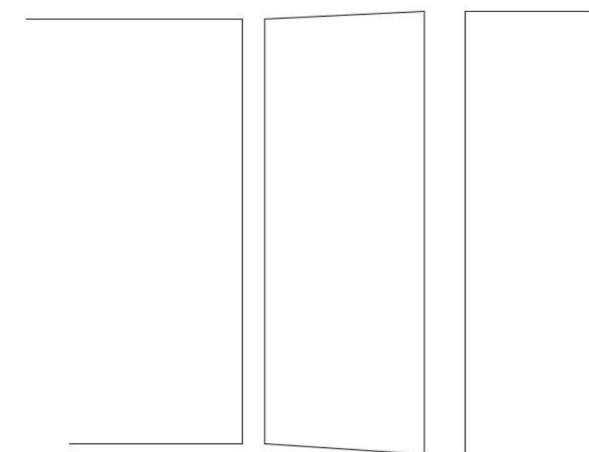

EXISTING SECTION THROUGH CORRIDOR.

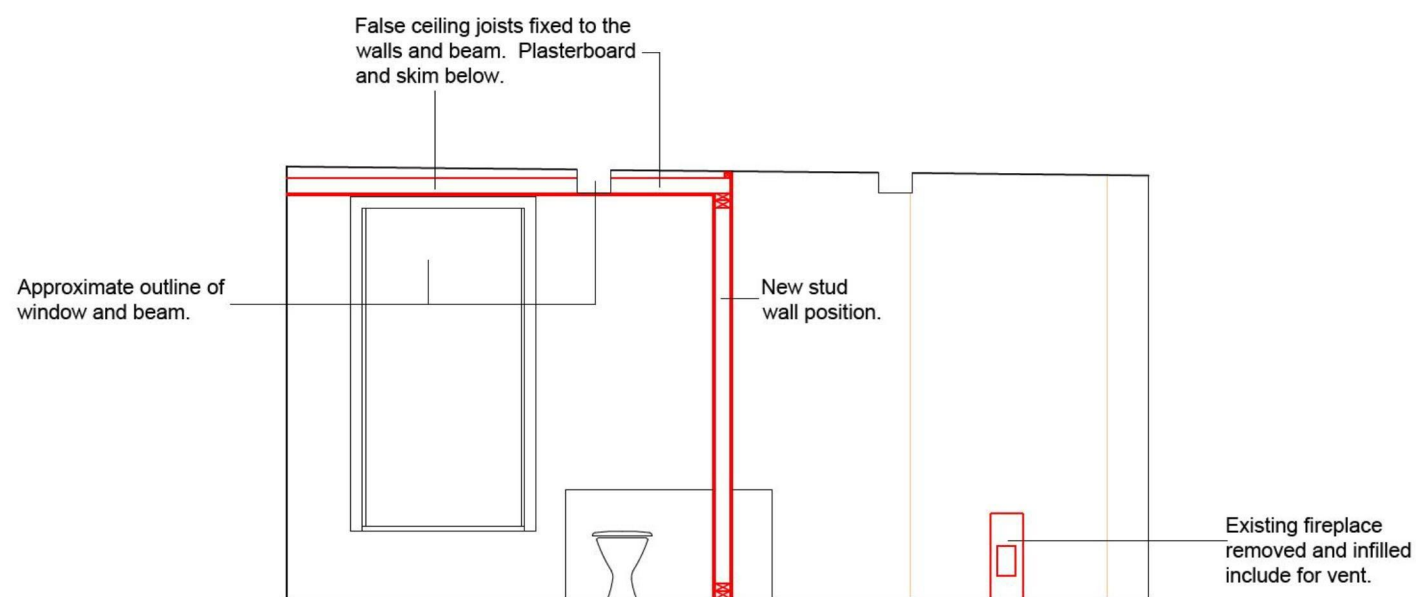

PROPOSED SECTION THROUGH MASTER AND MAIN BATHROOM.

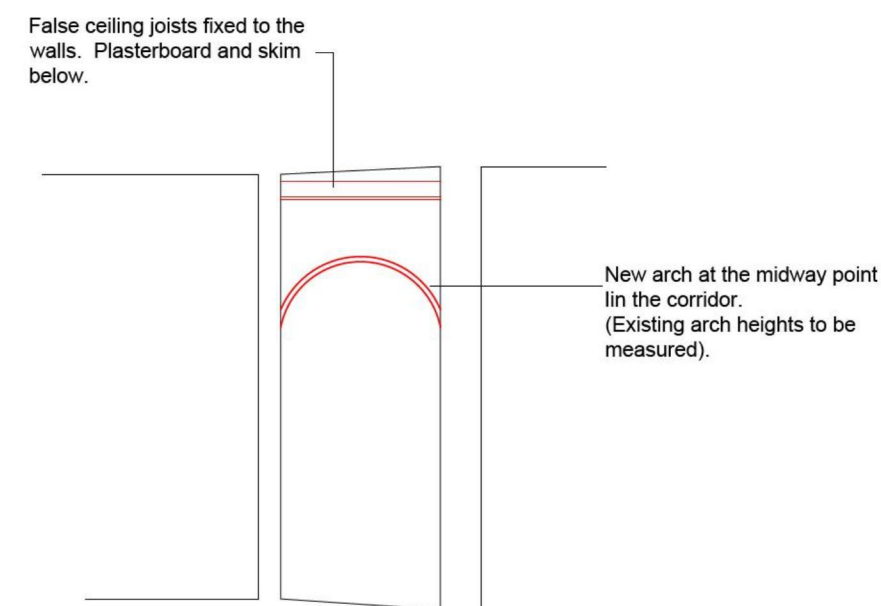

PROPOSED SECTION THROUGH CORRIDOR..



amendments
rev date item

- | | |
|----------------------------------------------|-----------------------------------------------|
| <input type="checkbox"/> FEASIBILITY | <input type="checkbox"/> BUILDING REGULATIONS |
| <input type="checkbox"/> FOR INFORMATION | <input type="checkbox"/> TENDER |
| <input type="checkbox"/> FOR COMMENT | <input type="checkbox"/> CONSTRUCTION ISSUE |
| <input type="checkbox"/> PRELIMINARY | <input type="checkbox"/> AS BUILT |
| <input checked="" type="checkbox"/> PLANNING | |

Do not scale from this drawing.
All dimension are to be checked on site.
Refer to shown dimensions only. Report
any discrepancies to the client/project
manager.

Penelope Clayton Architectural Drawing Services

2 Sunshine Close, Ledbury, Herefordshire. HR8 2DZ

Tel: 01531 635598 Email: pc-ads@tiscali.co.uk

client: Mr. and Mrs. Neve, Dingwood Park, Ledbury.

False ceilings and arch to first floor.

paper size A3

date: Nov '15

drawn by: NC

Dwg. no. 29 - 2015 - 10

scale: 1:50

Do not scale from this drawing.