


HEREFORDSHIRE COUNCIL  
PLANNING SERVICES  
DEVELOPMENT CONTROL  
11 DEC 2013  
To: .....  
Ack'd: ..... File: .....

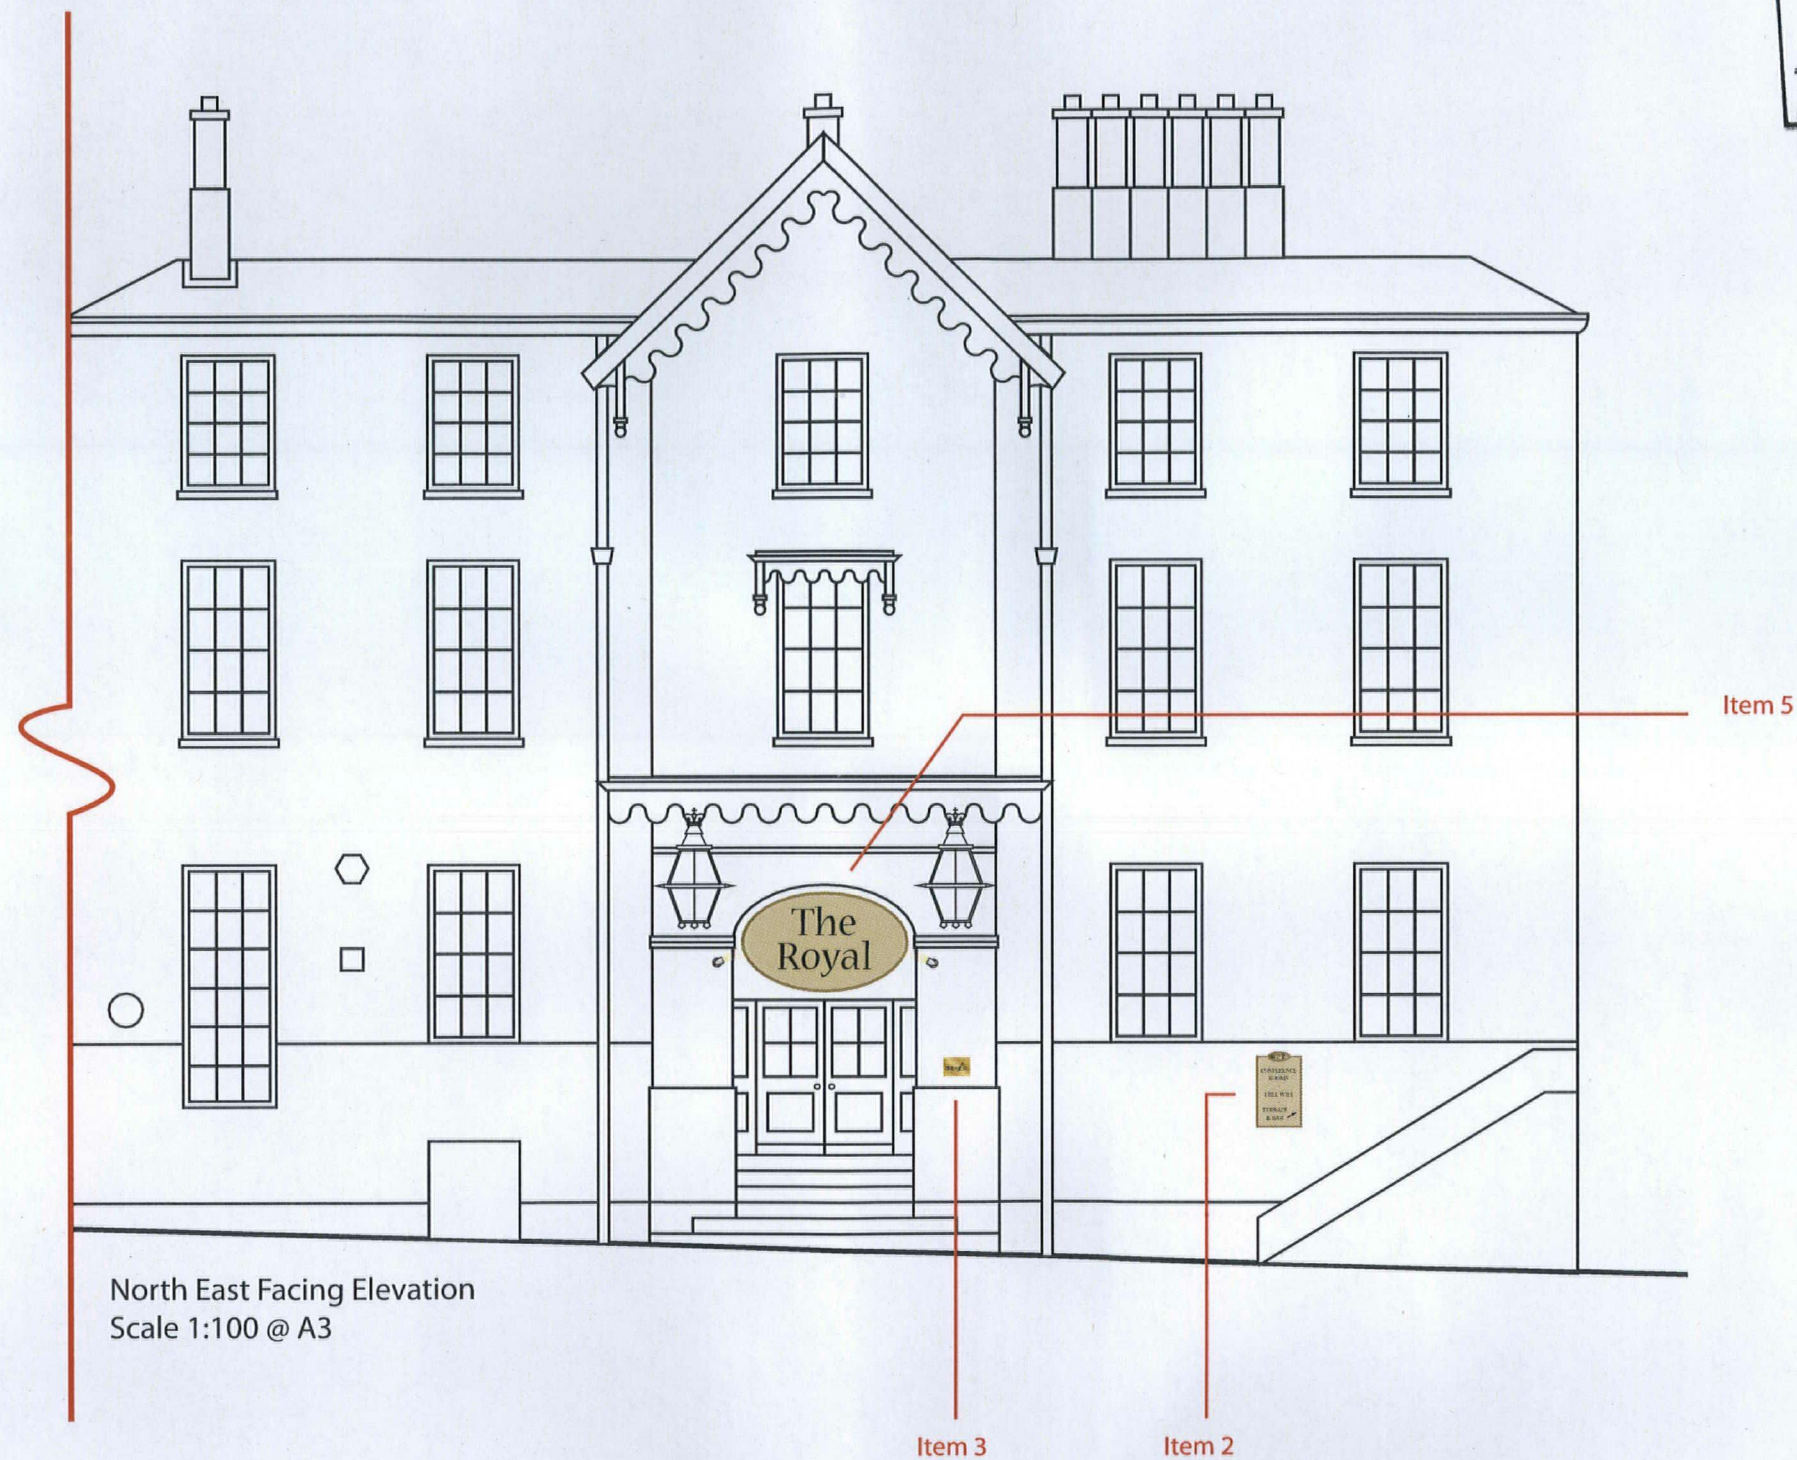

North East Facing Elevation  
Scale 1:100 @ A3

## The Royal

Royal Parade  
Ross-on-Wye  
HR9 5HZ

Client:

GREENE KING  
Old English Inns

Date:

22.11.13

Sheet:

6 of 10


Drawn By:

L.R

Typefaces:

Nueva

Decorating Schedule:

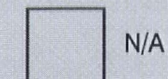

NB - Please refer to manufacturer paint swatches for true colour representation

Copyright ©2013 Morgan Signs  
and Design Ltd.



**MORGAN**  
Signs & Design

Unit A4, Walsall Enterprise Park,  
Regal Drive, Walsall, WS2 9HQ

T: 01922 635 726 F: 01922 659 940

www.morgansignsanddesign.co.uk