



Note: The position of the steel columns and thickness of the walls may vary depending on the final structure design.

Amendments		
Rev	Dates	Item
--	-----	-----

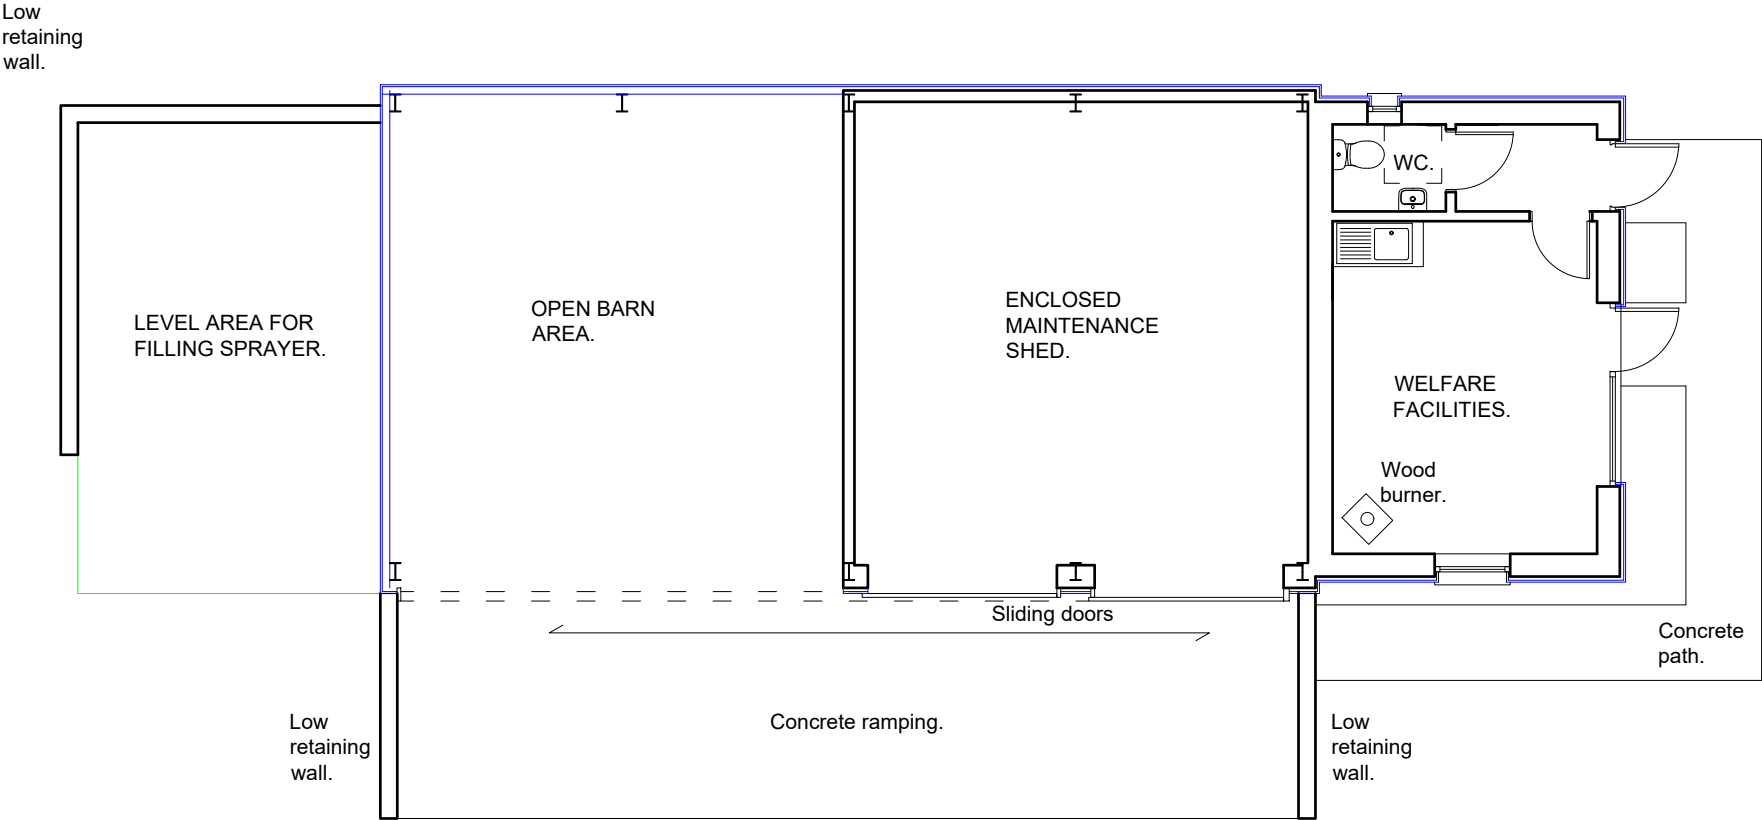

PLAN LAYOUT.

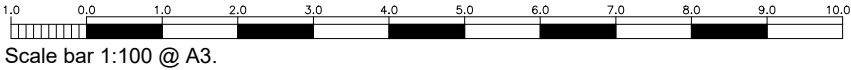

- ☐ FEASIBILITY
- ☐ FOR INFORMATION
- ☐ FOR COMMENT
- ☐ PRELIMINARY
- ☒ PLANNING
- ☐ BUILDING REGULATIONS
- ☐ TENDER
- ☐ CONSTRUCTION ISSUE
- ☐ AS BUILT

Do not scale from this drawing.
All dimension are to be checked on site.
Refer to shown dimensions only. Report any discrepancies to the client/project manager.

CDM 2015 RESIDUAL RISKS

There are no residual risks that a competent contractor should not be able to effectively manage.

Clayton Architectural Drawing Services

2 Sunshine Close, Ledbury, Herefordshire. HR8 2DZ
Tel : 01531 635598 www.penelopeclaytonads.co.uk

Client: Phipps & Co. Ltd
Mathon Court,
Mathon.

Project: Maintenance Barn to vineyard.

Title: Proposed Plan.

Scale: 1:100	Date: May '19	Drawn by: NC
Dwg. no. 06-2019/ 03		Paper size: A3