



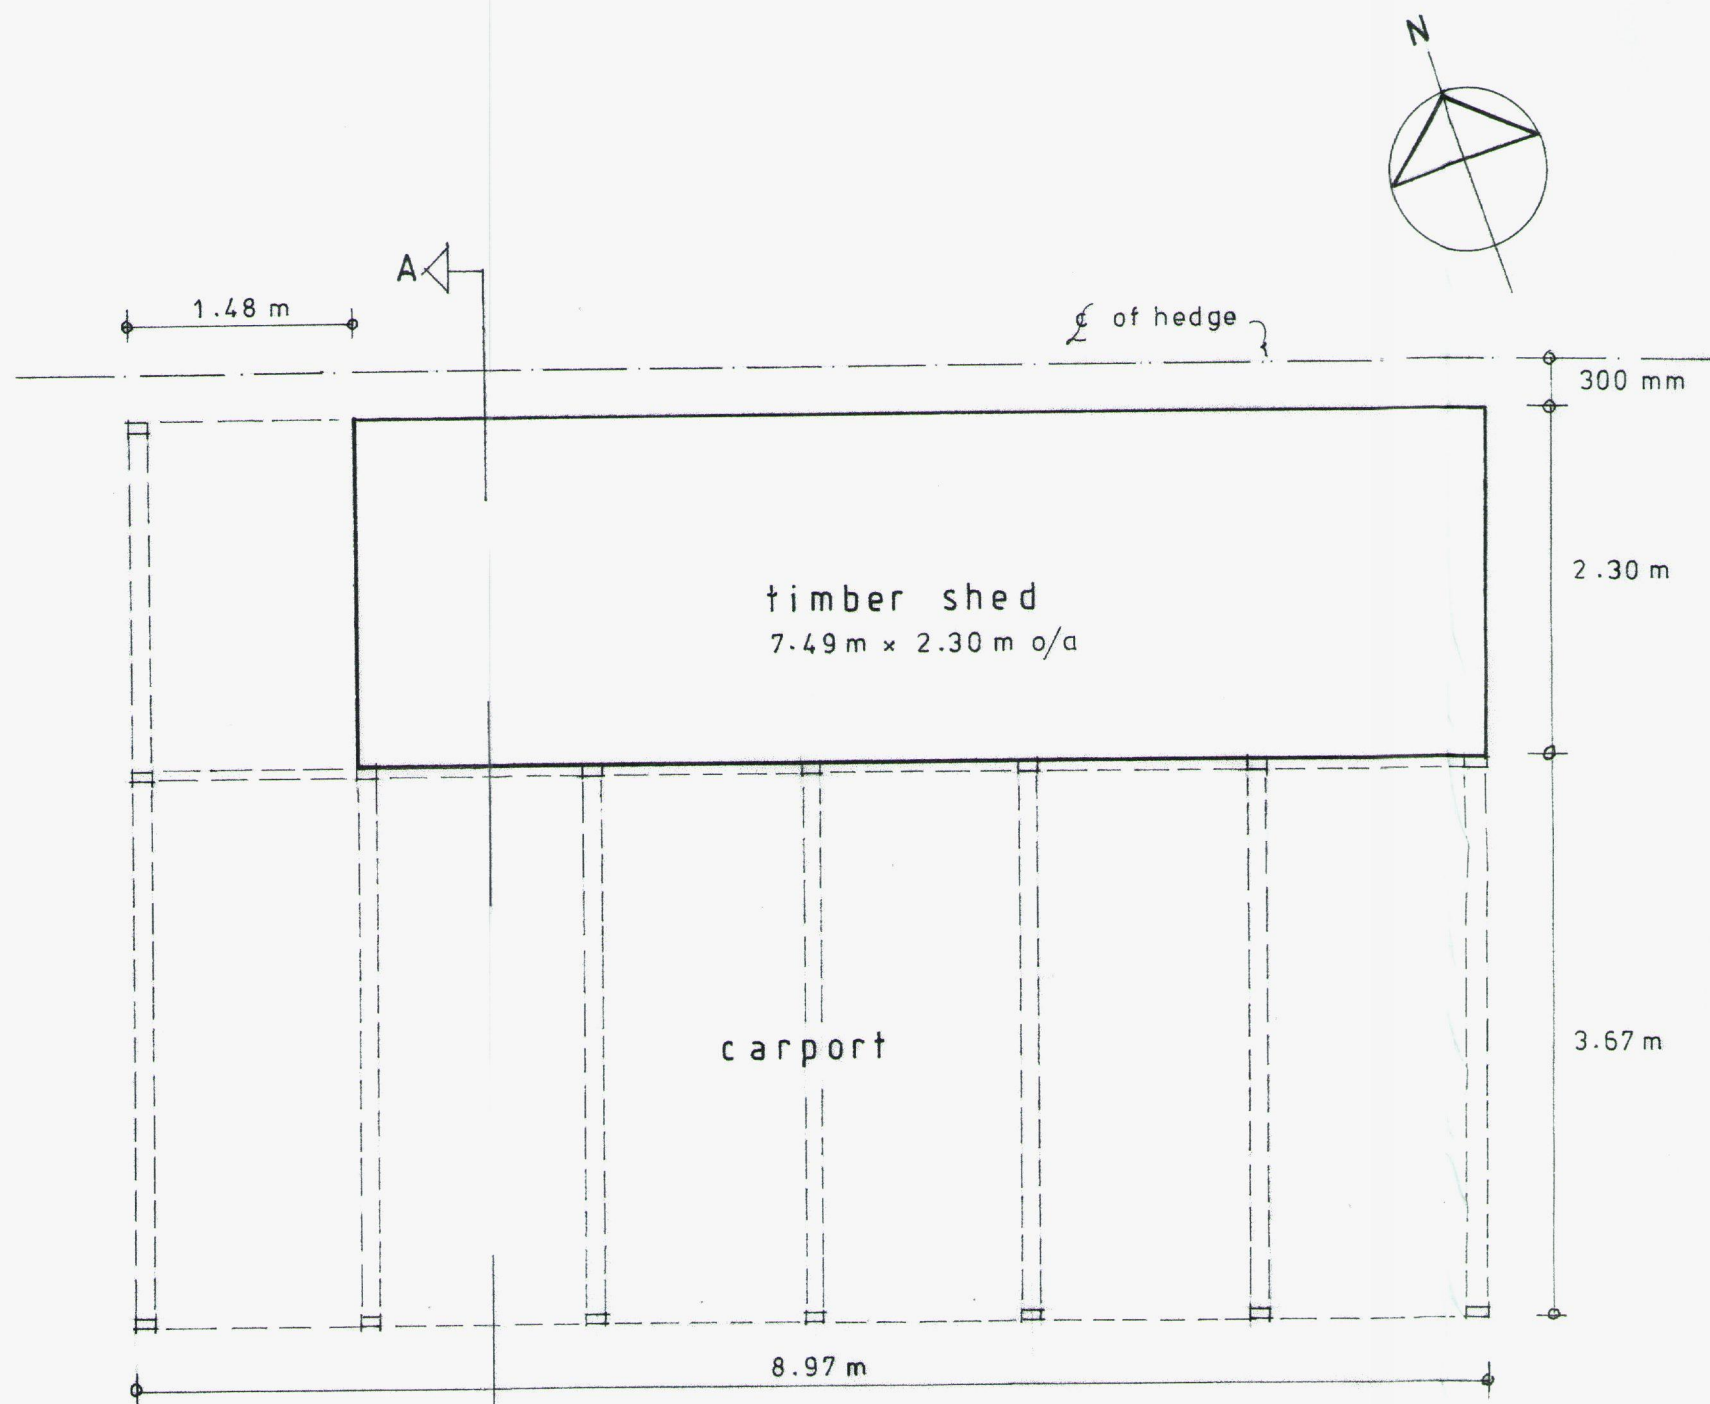

Plan scale 1:50

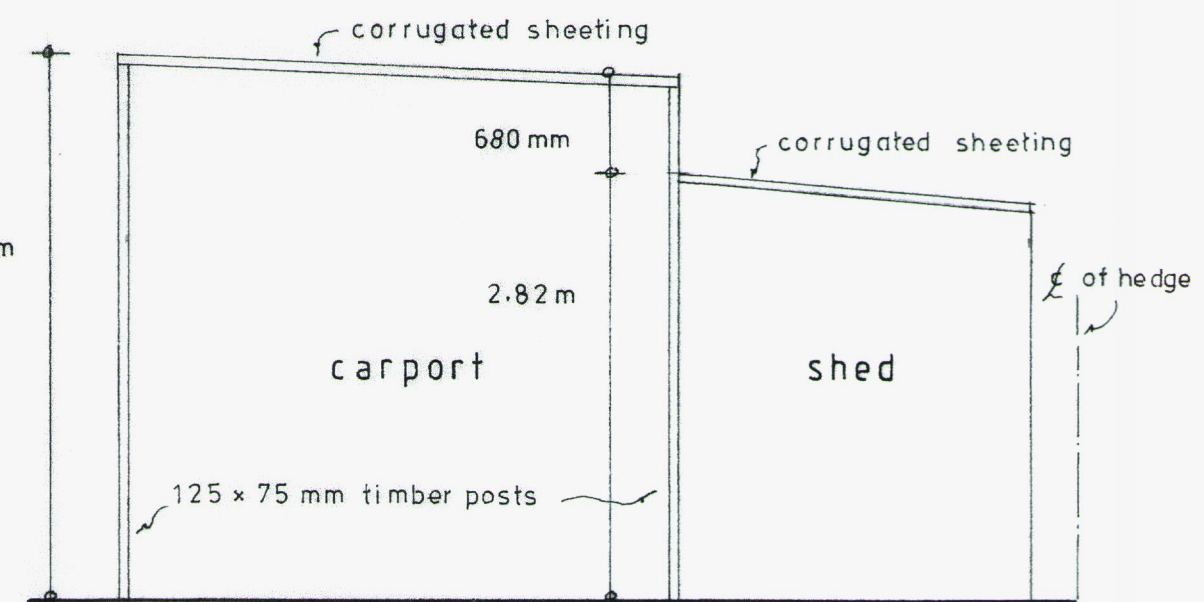

Cross Section A~A scale 1:50

