

N / 112073 / F

X




EAST



BASEMENT WINDOWS
DOTTED

NORTH

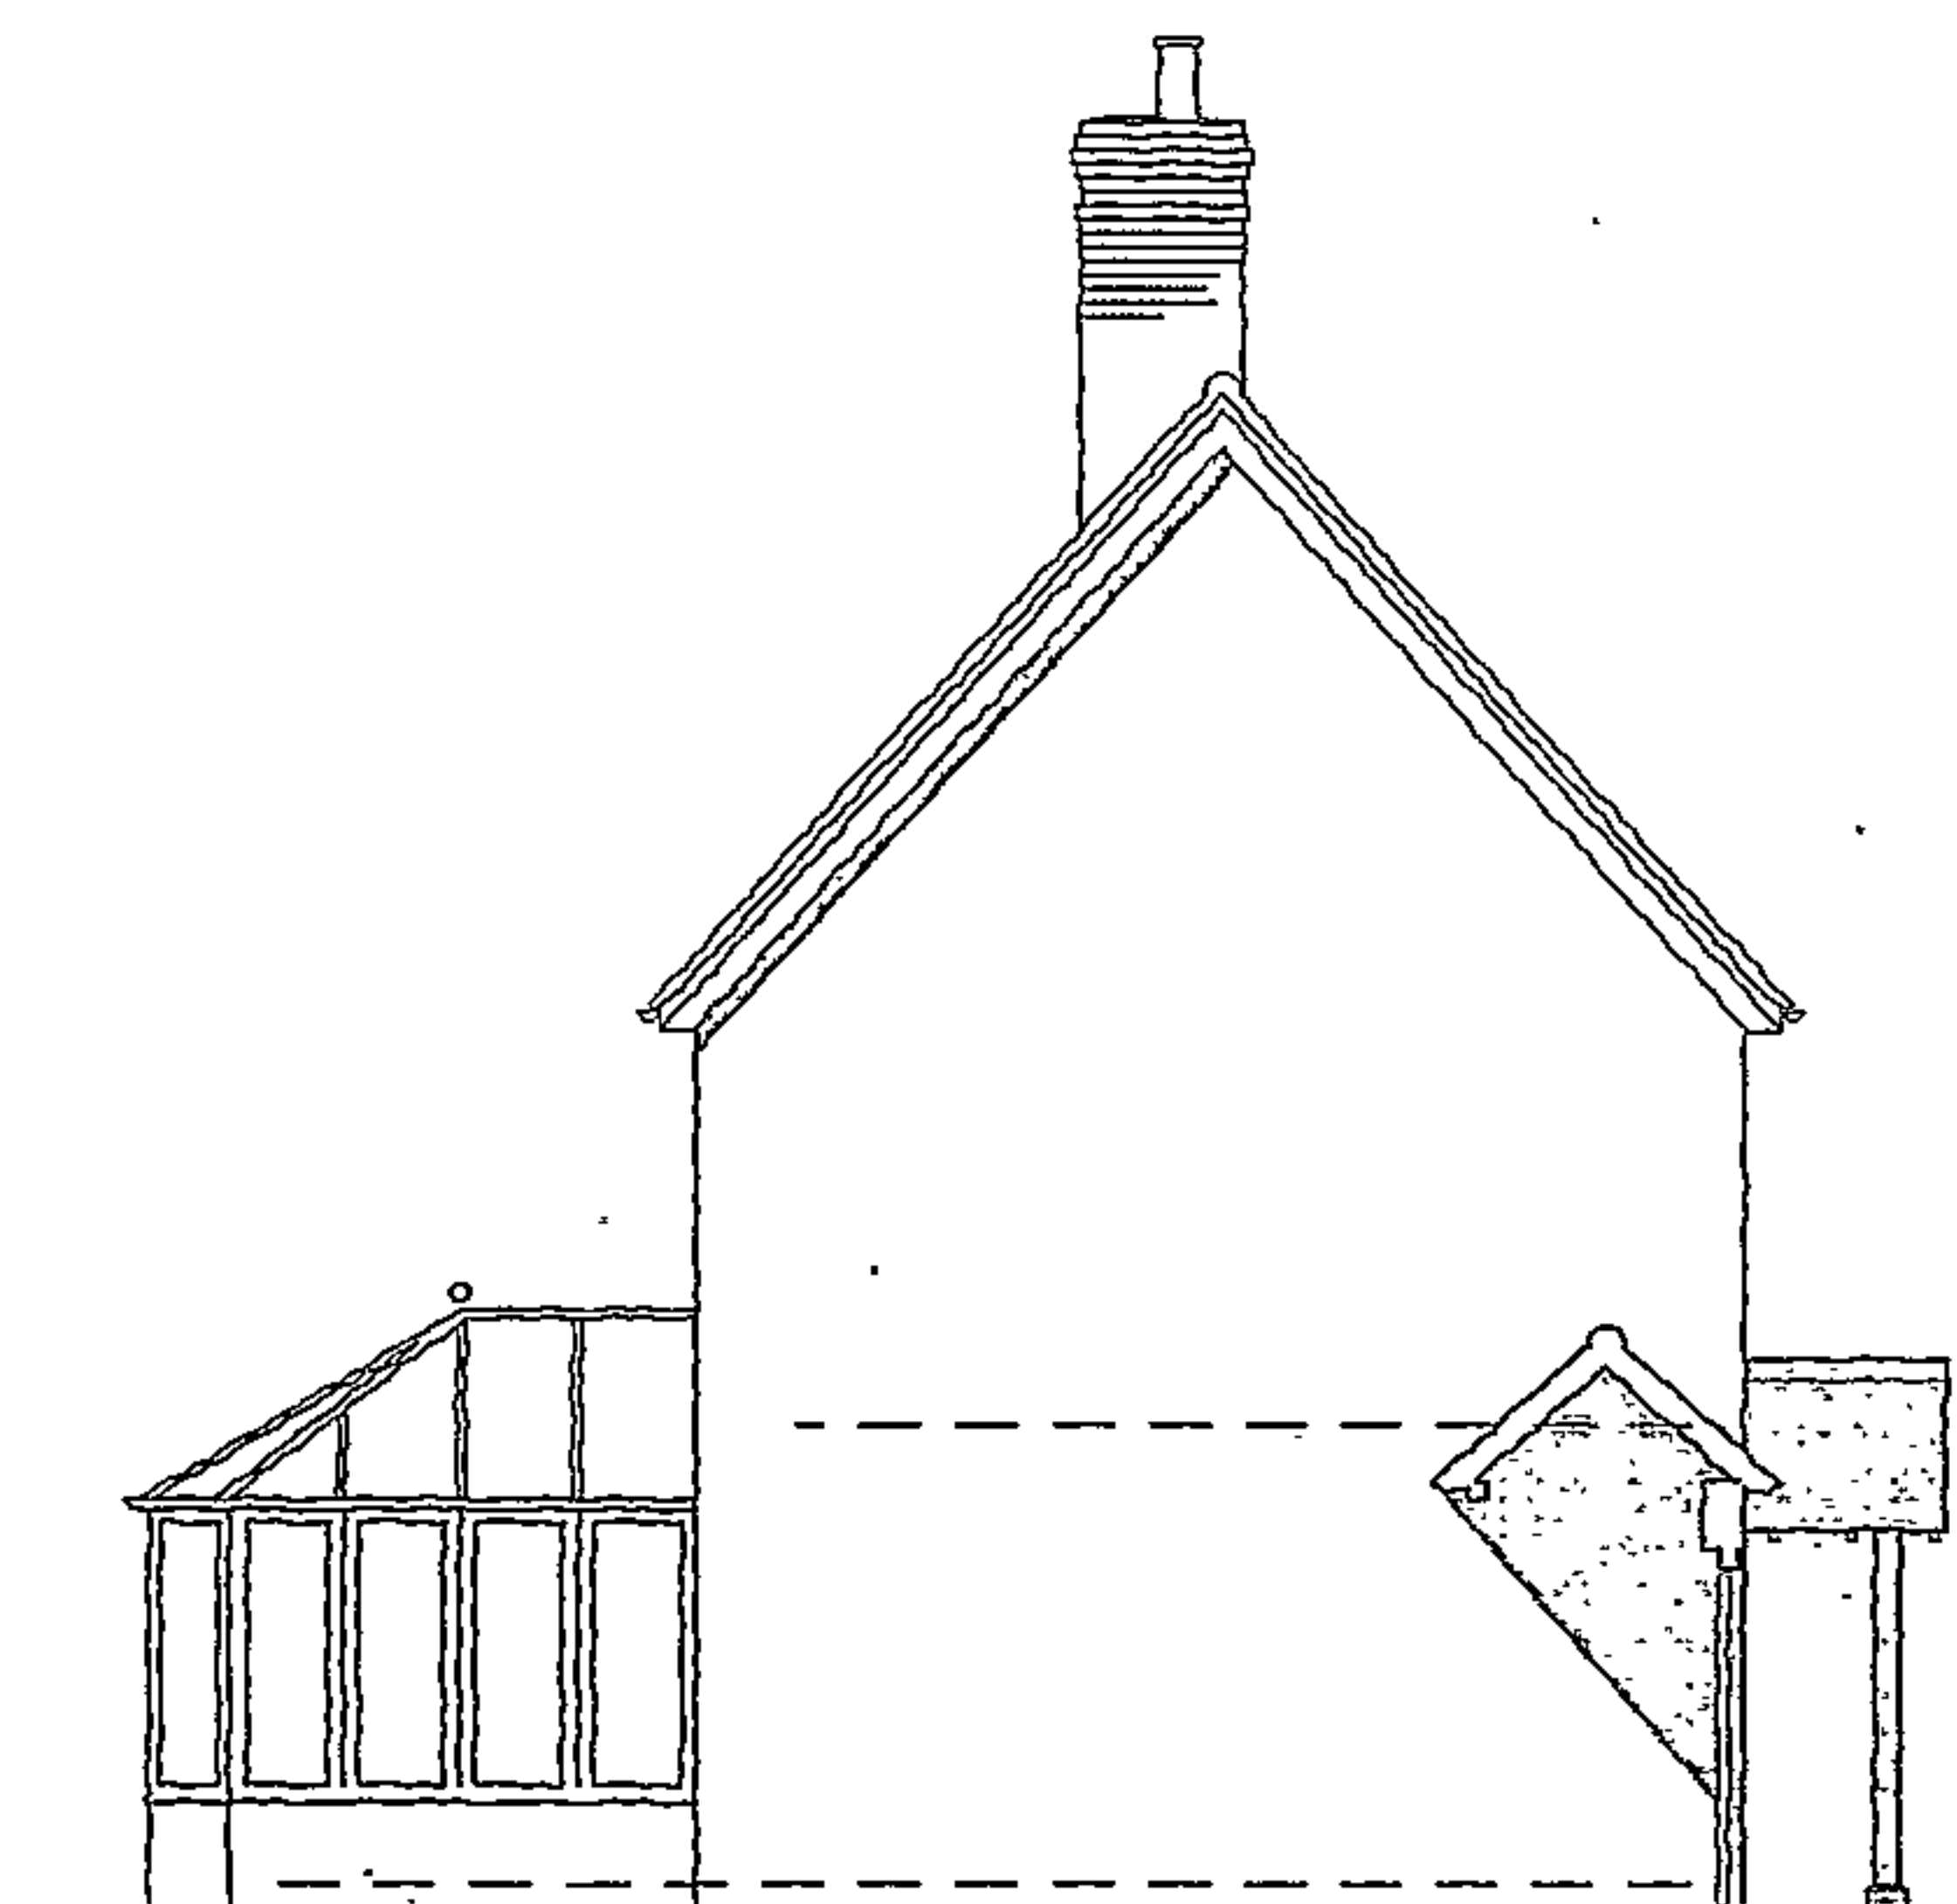

SOUTH



WEST

PROPOSED HOUSE ADJ. WILDGOOSE CHASE. BROAD STREET.
WEOBLEY. FOR MR. & MRS. LLOYD


ELEVATIONS

1:100 ON A3 . JUNE '11

REVISION A: 20.7.11 NORTH GABLE MOVED



D1128.3 A

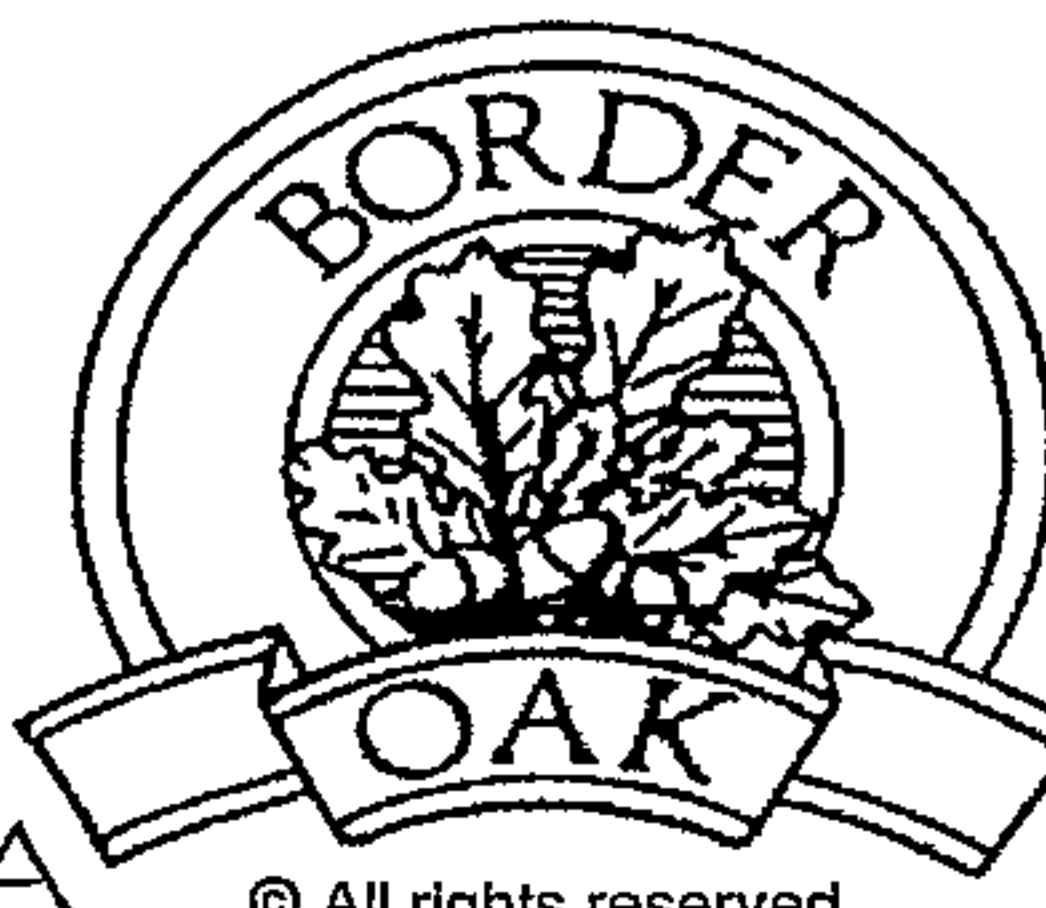

© All rights reserved