




FIRST FLOOR  
EXISTING GA PLAN

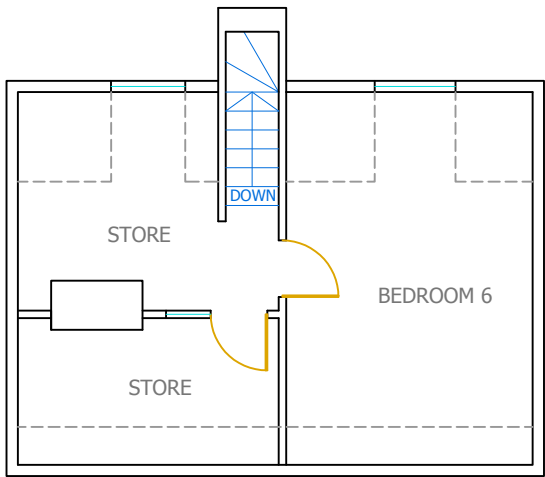


SECOND FLOOR  
EXISTING GA PLAN

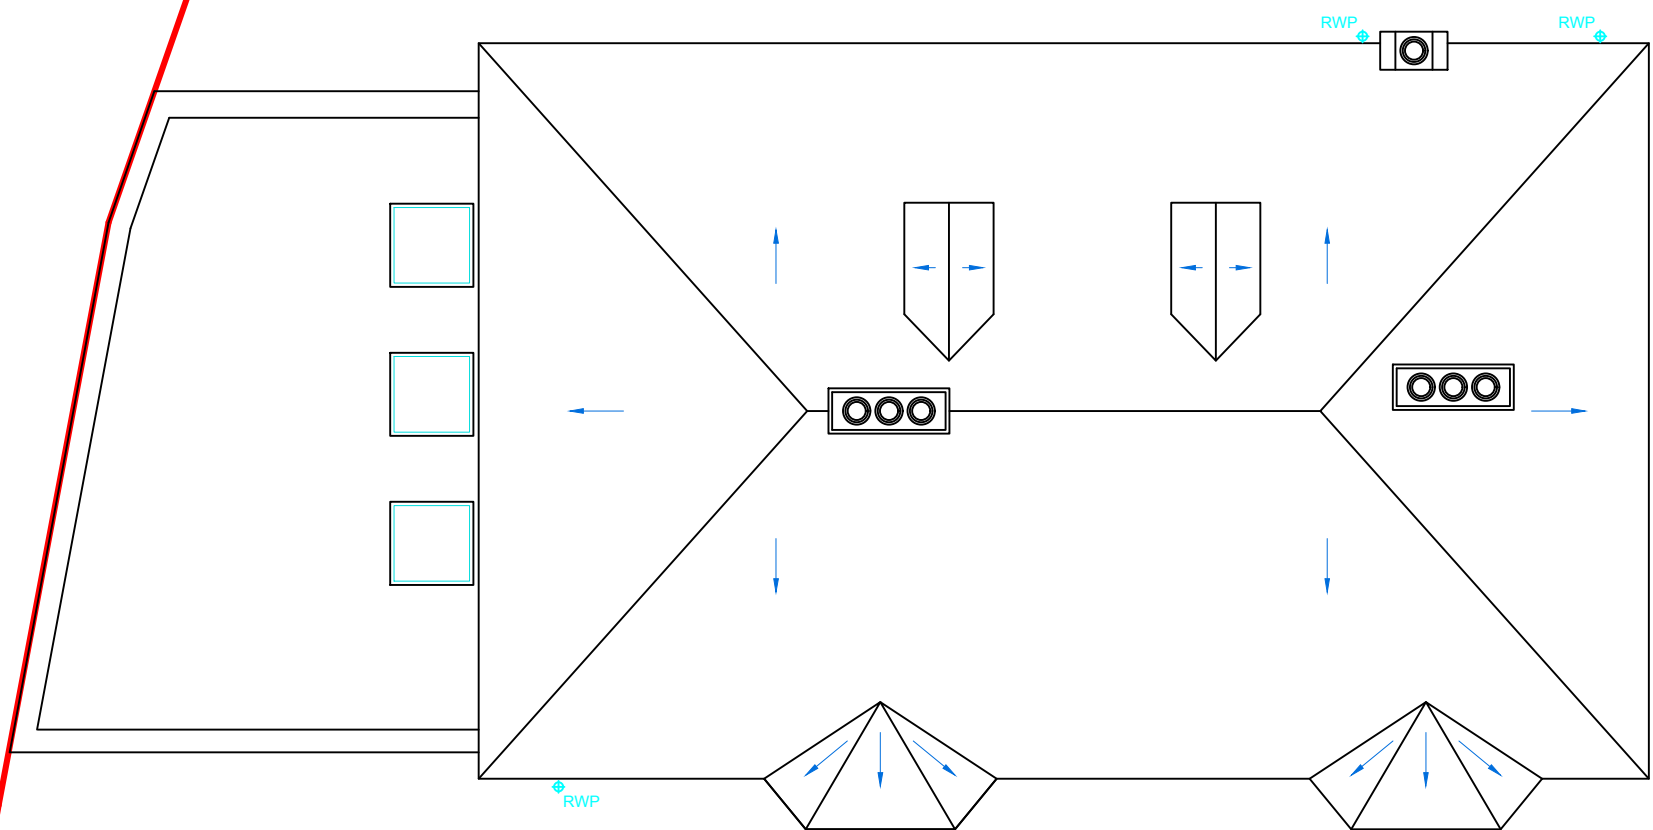

EXISTING  
ROOF PLAN

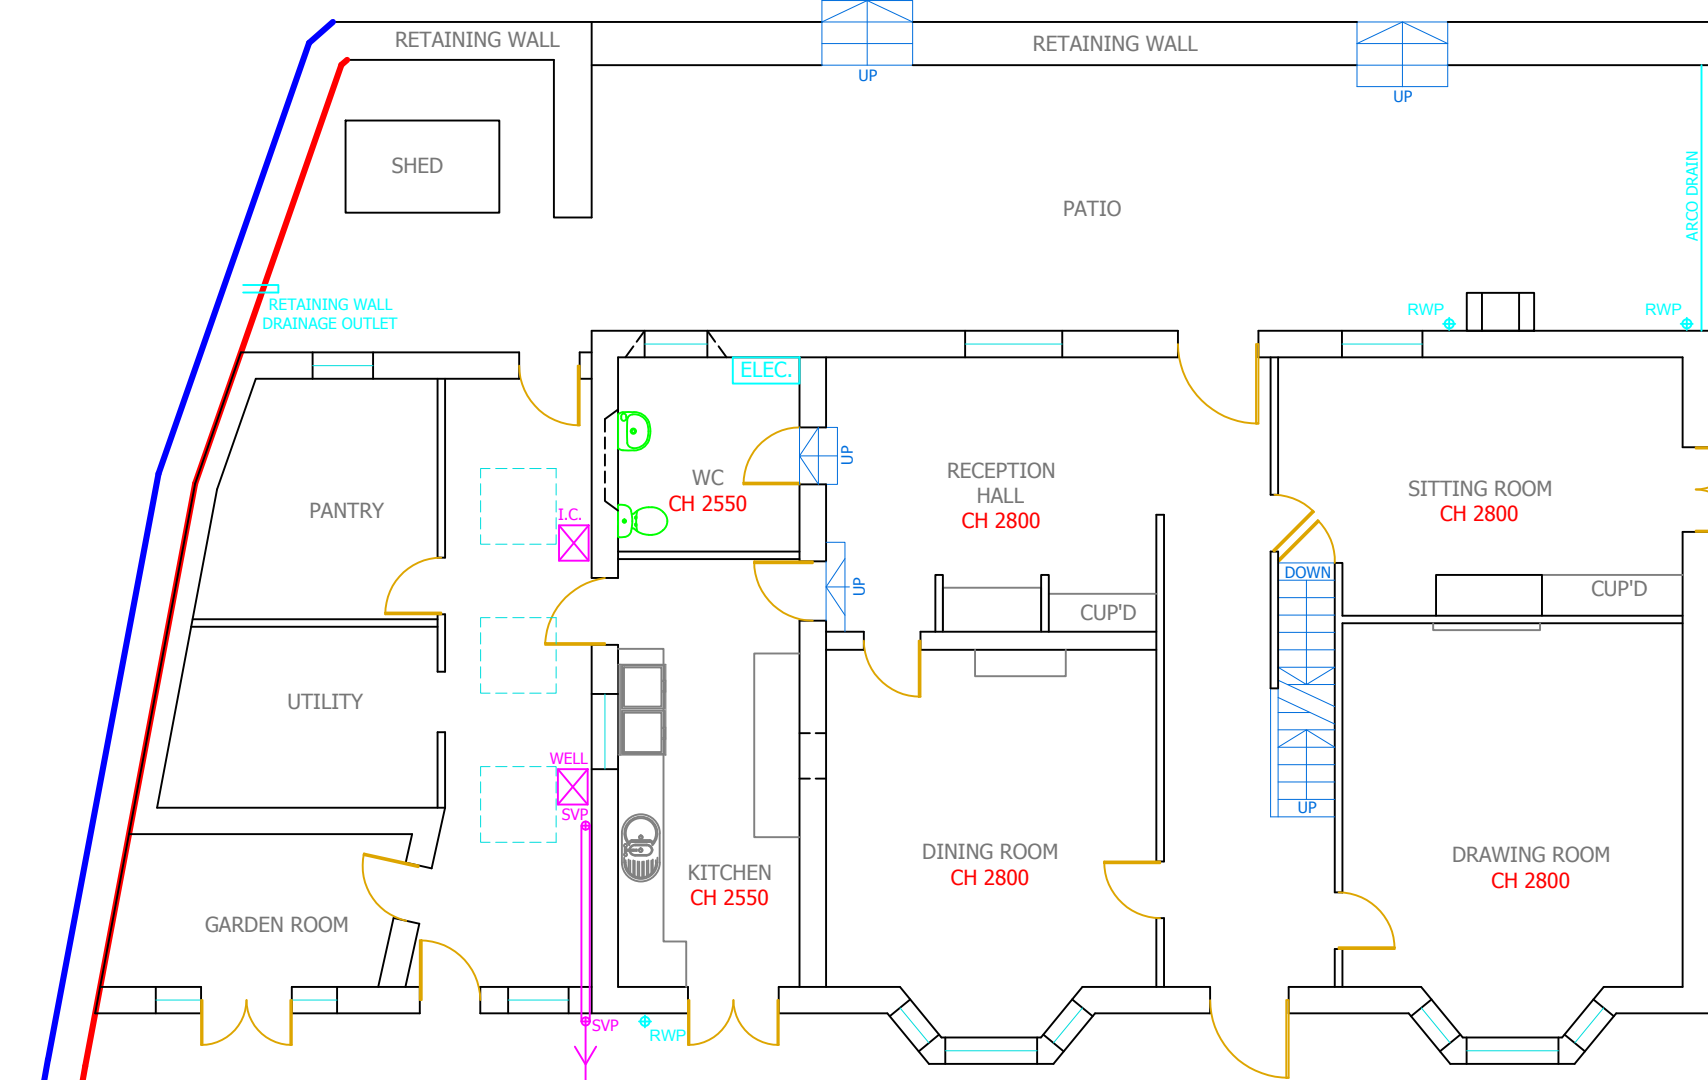

GROUND FLOOR  
EXISTING GA PLAN

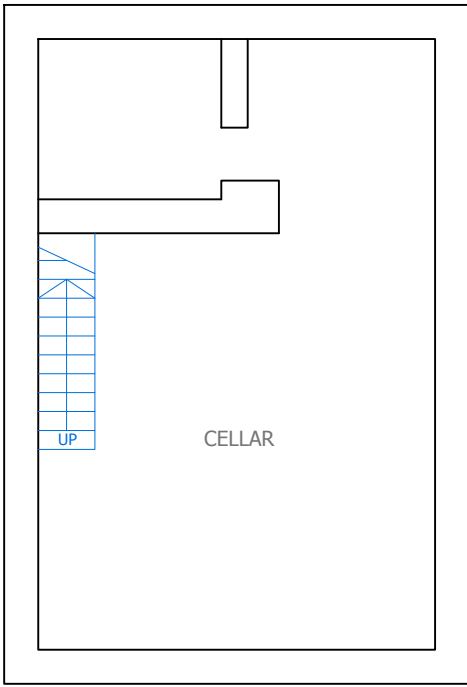

LOWER GROUND FLOOR  
EXISTING GA PLAN