


HEREFORDSHIRE COUNCIL
PLANNING SERVICES
DEVELOPMENT CONTROL
16 AUG 2016
To: _____
Ack'd: _____ File: _____

MANSE
3 LANE
ONDS YAT
HEREFORDSHIRE
16BW
D. GRANESSI
1ST 2016

DRAWING REF DG/2
SITE PLAN

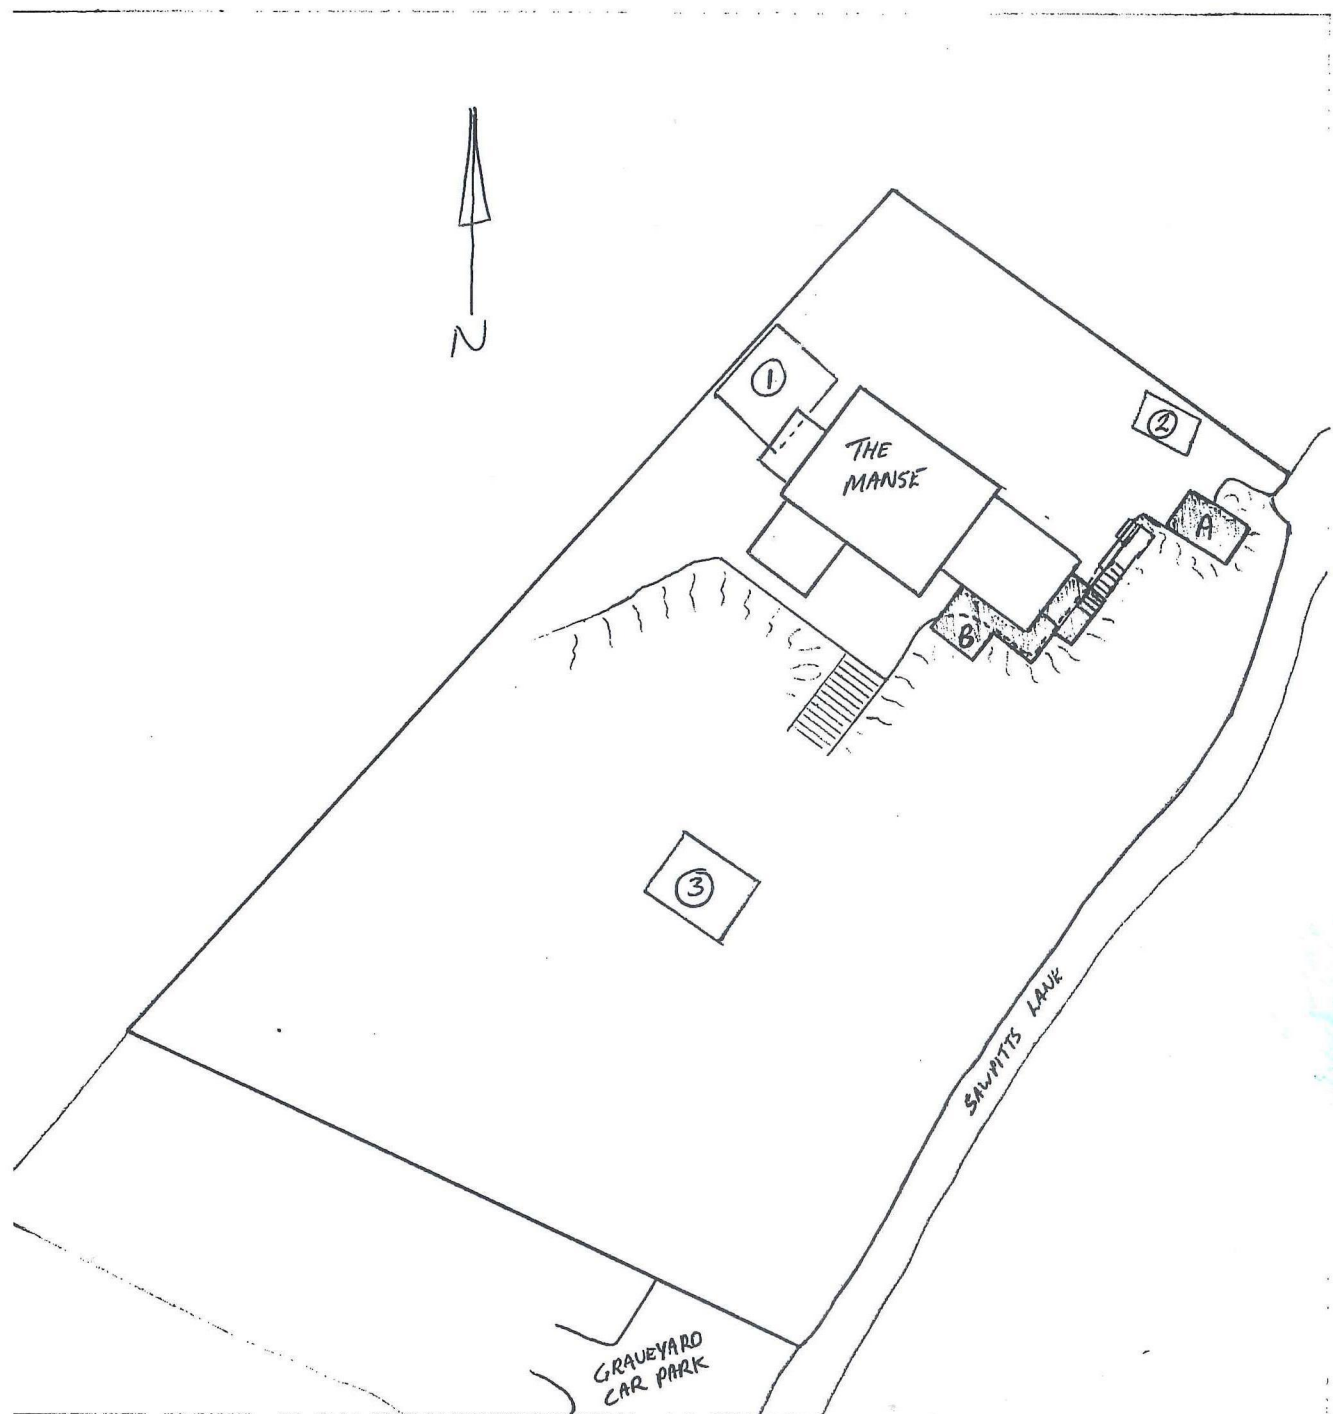

+3 OUTBUILDINGS DEMOLISHED IN 2007
CARPORT/SHED BUILT TO REPLACE OUTBUILDINGS 1,2+3
DECKING AREA LEADING FROM GROUND LEVEL OF BANKED GARDEN
TO FIRST FLOOR OF THE MANSE.