


Notes:

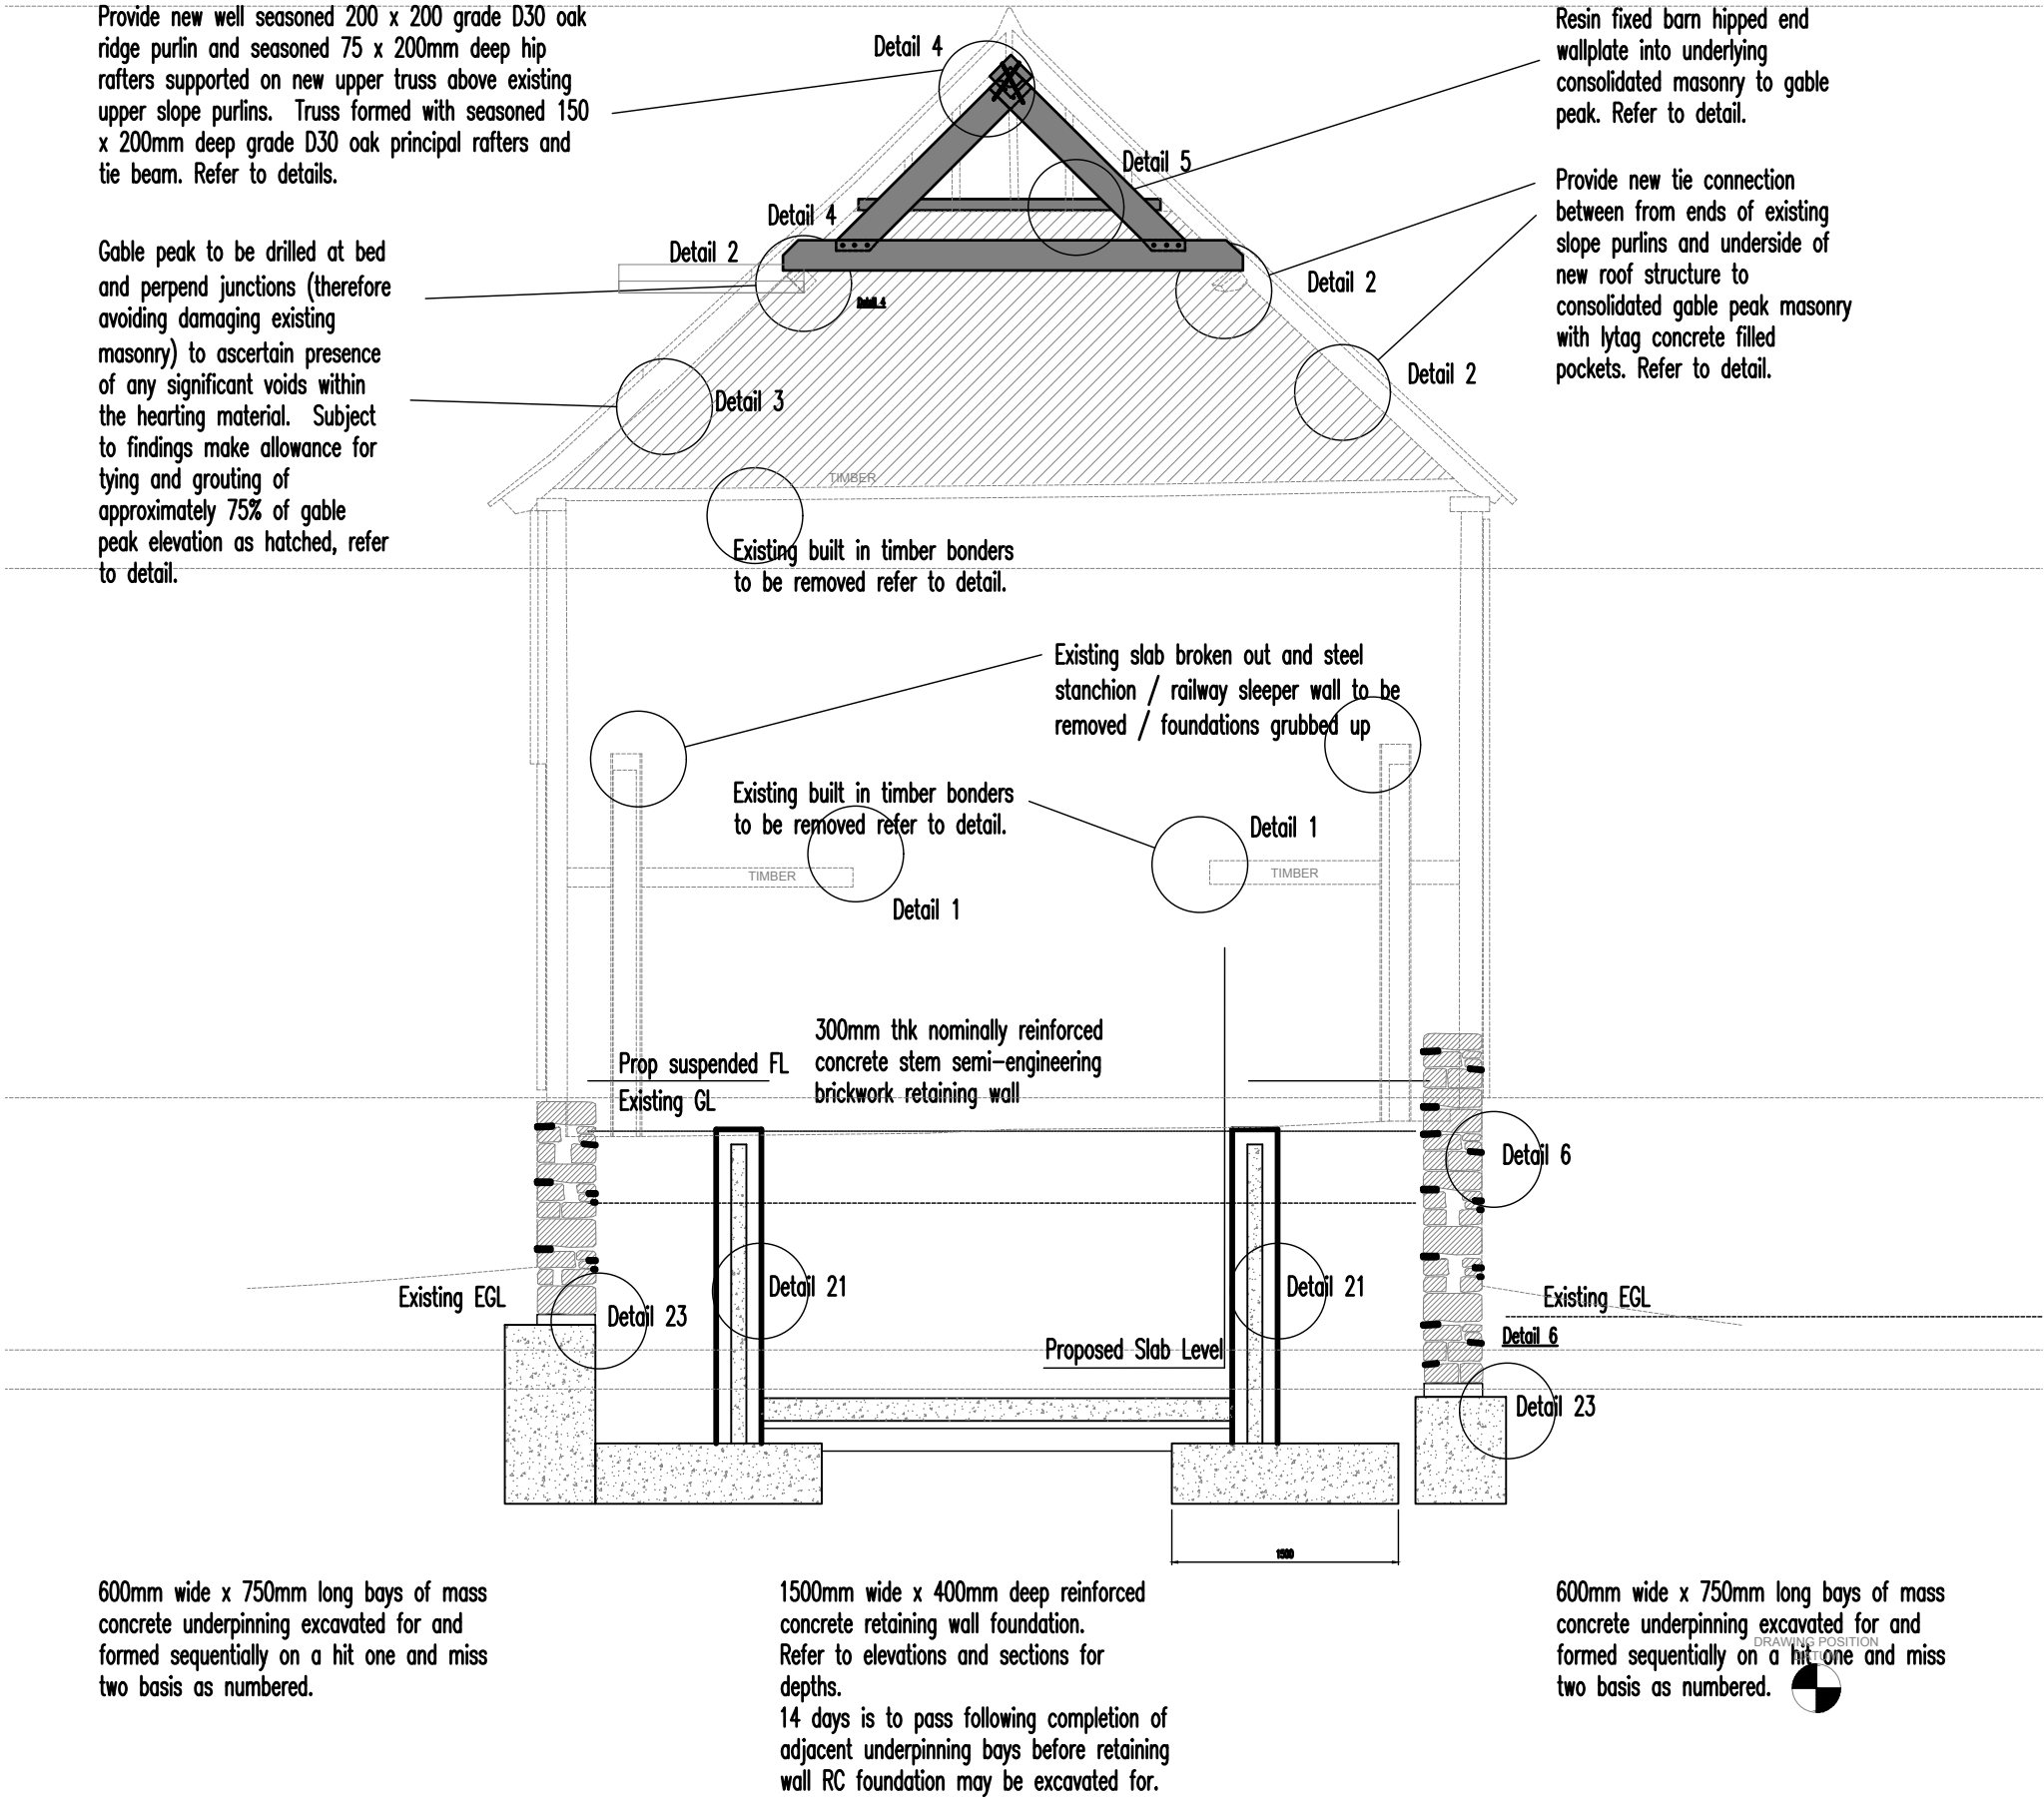

B	WC	Minor revisions	10-03-23
A	WC	Timber framing repairs noted	30-08-22
o	WC	Preliminary Issue For Comment	30-06-22
Rev		Note	Date

client
Emma & James Richardson

project
Long Barn
Much Marcle
Herefordshire

drawing title
Section 1

project ref. 21035 -
drg no. 101
rev. B
scale 1:50 (A3)
date 20th June 2022

c2designs
chartered structural engineer
1 Yearsett Cottage, Linley Green, Whitbourne, Worcs, WR65RQ
t_01886 884857 | m_07432 200925 | e_ian@c2designs.co.uk