



Brick and Tile Distribution

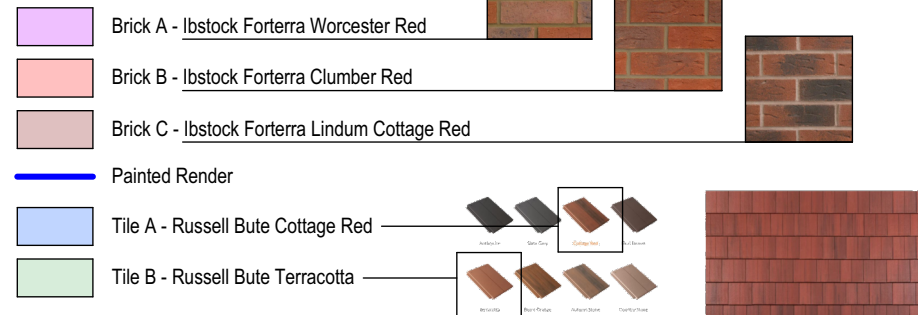

General distribution of facing materials, all to LPA approval.
Read in conjunction with house type drawings

1. This drawing and content is copyright © of coombes : everitt architects limited and should not be copied without their prior written consent.
2. Do not scale drawing. all dimensions to be checked on site prior to construction and any discrepancies reported to contract administrator.
3. Do not use this drawing for setting out unless drawing specifically indicates setting out points.
4. Engineering information is indicative only and should be taken from structural engineers design.

- | | |
|---|---|
| <input type="checkbox"/> Preliminary | <input type="checkbox"/> Tender |
| <input type="checkbox"/> Feasibility | <input type="checkbox"/> Construction issue |
| <input checked="" type="checkbox"/> Planning | <input type="checkbox"/> As Built |
| <input type="checkbox"/> Building Regulations | |

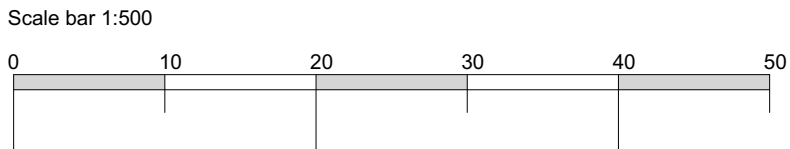

Drawing title: Materials Distribution Plan

Project: Land at Breinton Lee, Hereford

Scale: 1:500 @ A1

Date: July 2022

Client: Cotswold Oak Ltd

Drawn by: AH Checked: JE

Project & Drawing Nos.: 21.20.004 PL108

coombes : everitt architects limited
105-107
Bath Road
Cheltenham
Gloucestershire
GL53 7LE

t: 01242 807727 f: 0845 5575833
e: info@ce-architects.co.uk
www.ce-architects.co.uk



coombes : everitt architects