


NE/100629/F



23 APR 2010

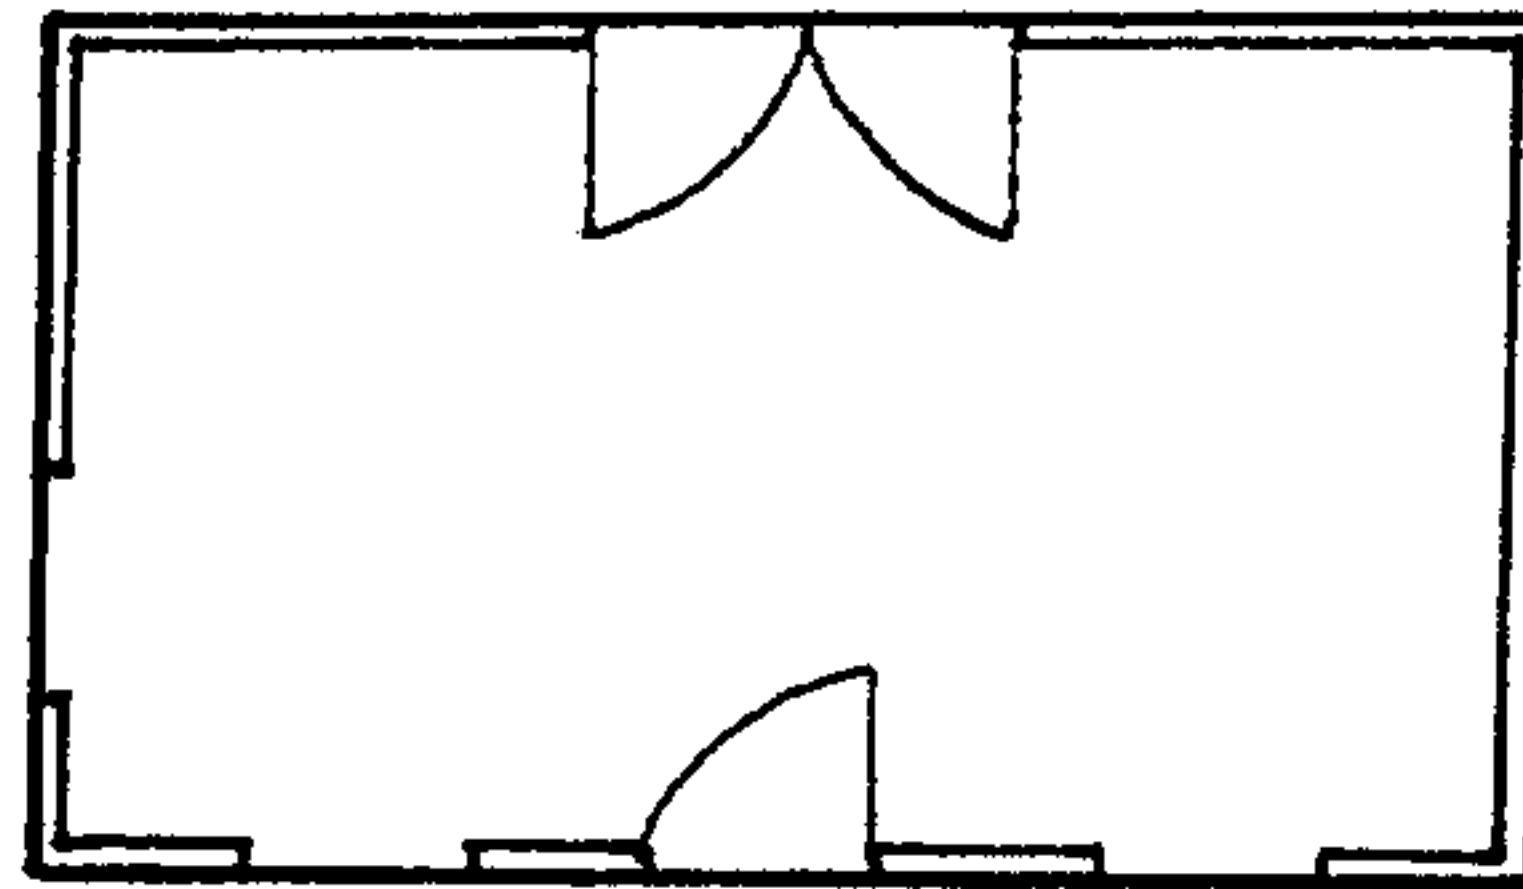

HEREFORDSHIRE COUNCIL
PLANNING SERVICES
DEVELOPMENT CONTROL

22 APR 2010

To.....

Ack'd..... File.....

PROPOSED SHOP BUILDING
AT DRAGON ORCHARD, POTLEY

1:100

22nd April 2010

