

 $\vee$   $\vee$   $\vee$   $\vee$  $\vee$   $\vee$   $\vee$  $\Psi$   $\Psi$   $\Psi$   $\Psi$ V V V V V V  $\vee$   $\vee$   $\vee$   $\vee$ 

+ + + + +

+ + + + + + + +

+ + + + + + + + +

+ + + + + + + +

 $\checkmark$ 

 $\checkmark$ 


 $\mathbb{C}^{\times}$   $\mathbb{V}$ 

1 - V - V

/+ + + + + + + + + + /

+ + / +

+ + + + + |4

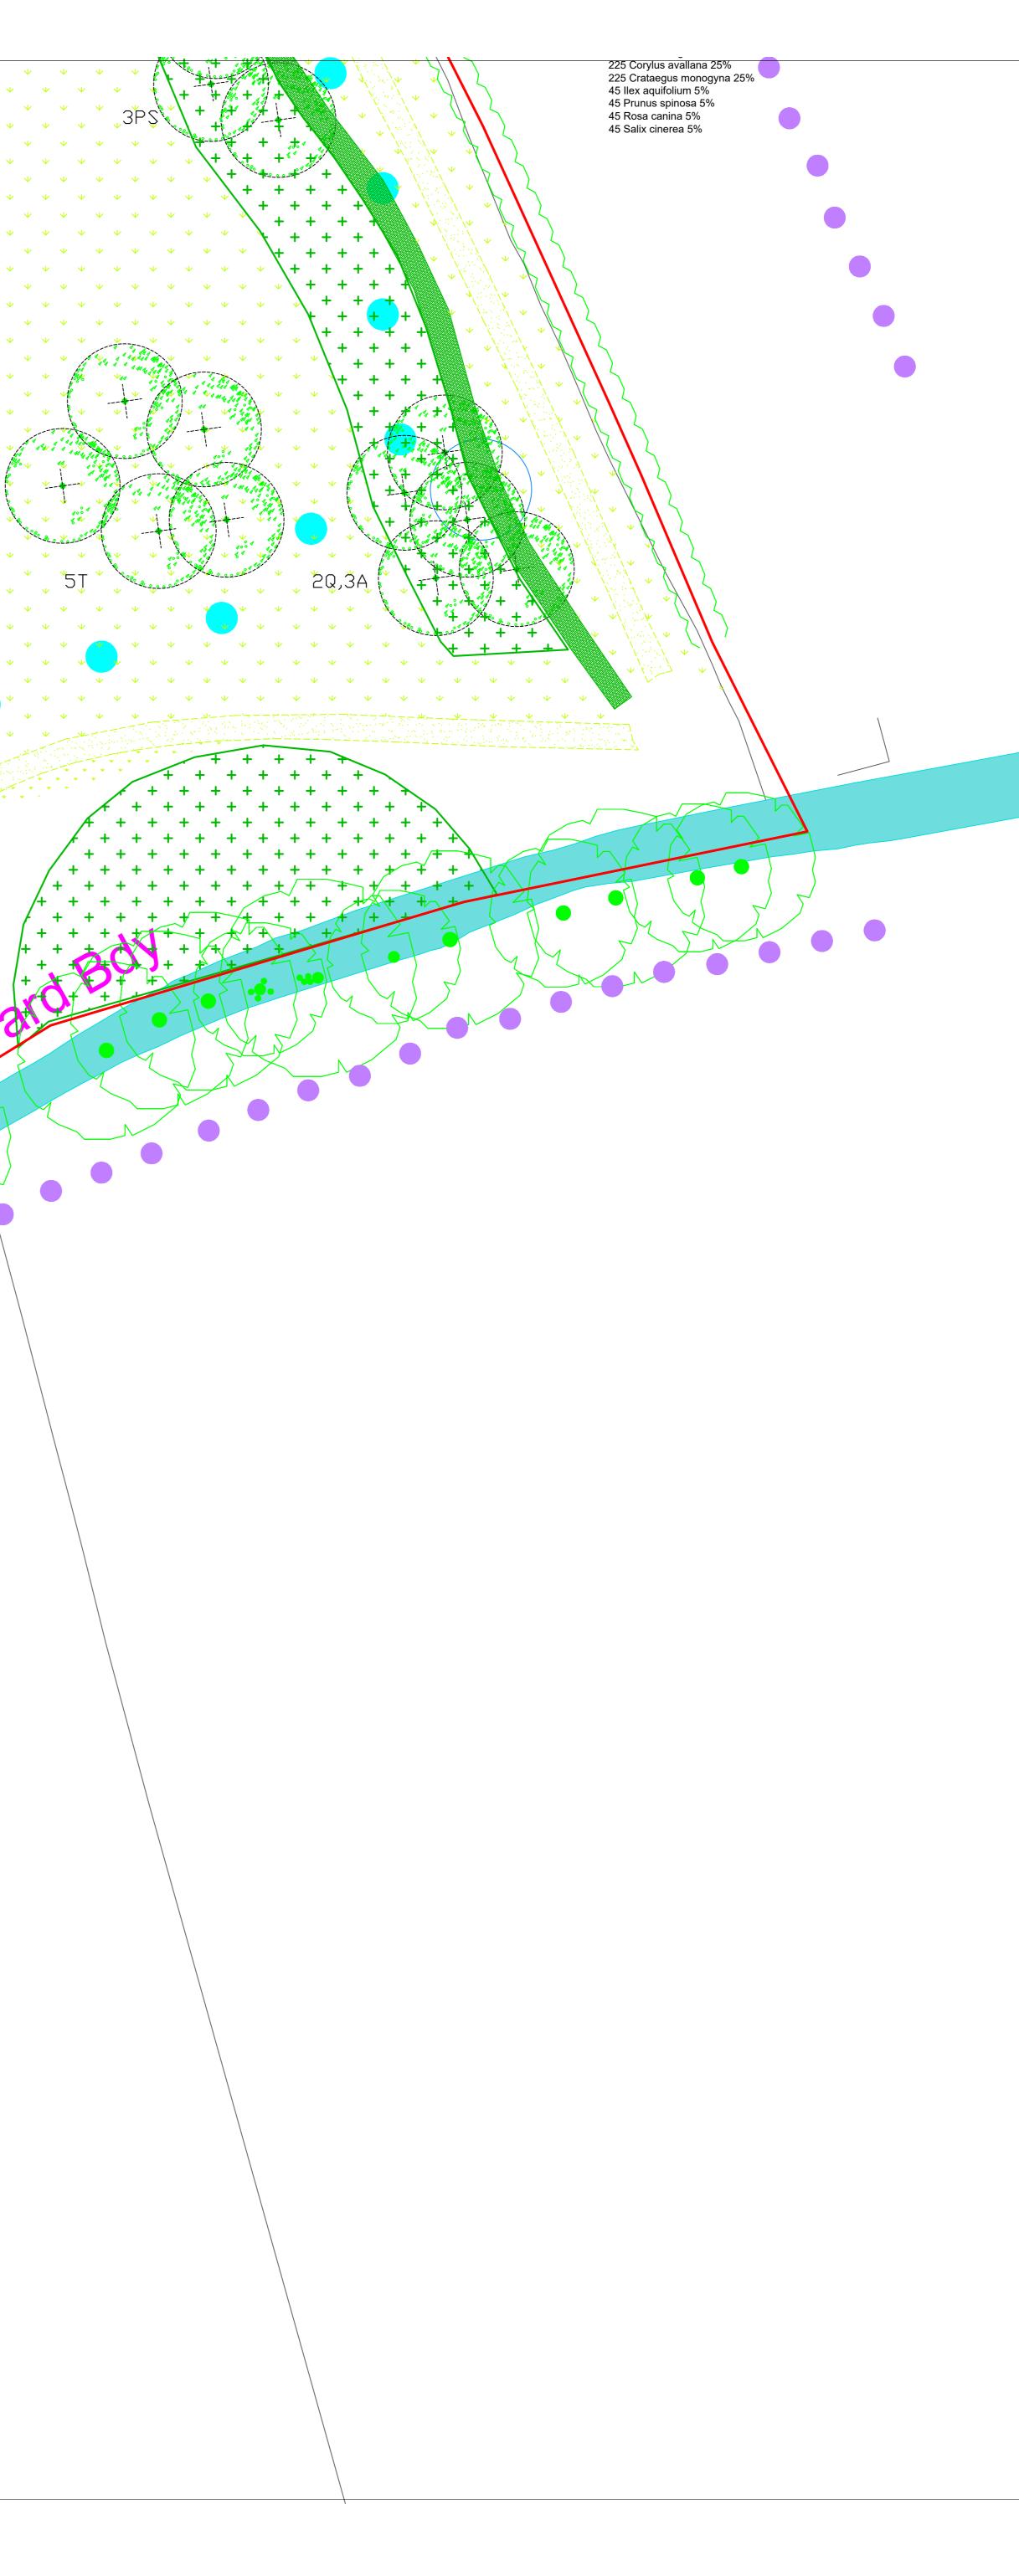

Rev. D. Hiberna Rev.C Amendme Rev.B Site Layou	culum removed ents to attenuation at revised follow	ing discussion with	d on Ecology pla sociated Lands planning Land	ans) 27-11-18 scape Proposals upda Iscape Proposals upd		
PROPOSE ROSS-01	ED RESIDE	E Layout. Refer to La				
	PE PROP G Detail,	OSALS Sheet 8 of	8	Scale 1:	25	
M D LANDSCAPE ARCHITECTS 3 HANOVER TERRACE, BATH, SOMERSET. BAI GLJ E-MAIL; mdd@mdd-land.co.uk					TEL.(0 225) 445 0 MOB. 07748 6932	
Date: 10/11/17	Drawn: MDD	Checked: MDD	1	13/PA/10	C	

NOTES.

Drawing to be read in conjunction with drawings 113/PA/01L- 09D. Refer to drawing 113/PA/03D for Key, Plant Schedule and Outline Specification of Works