


Location Plan

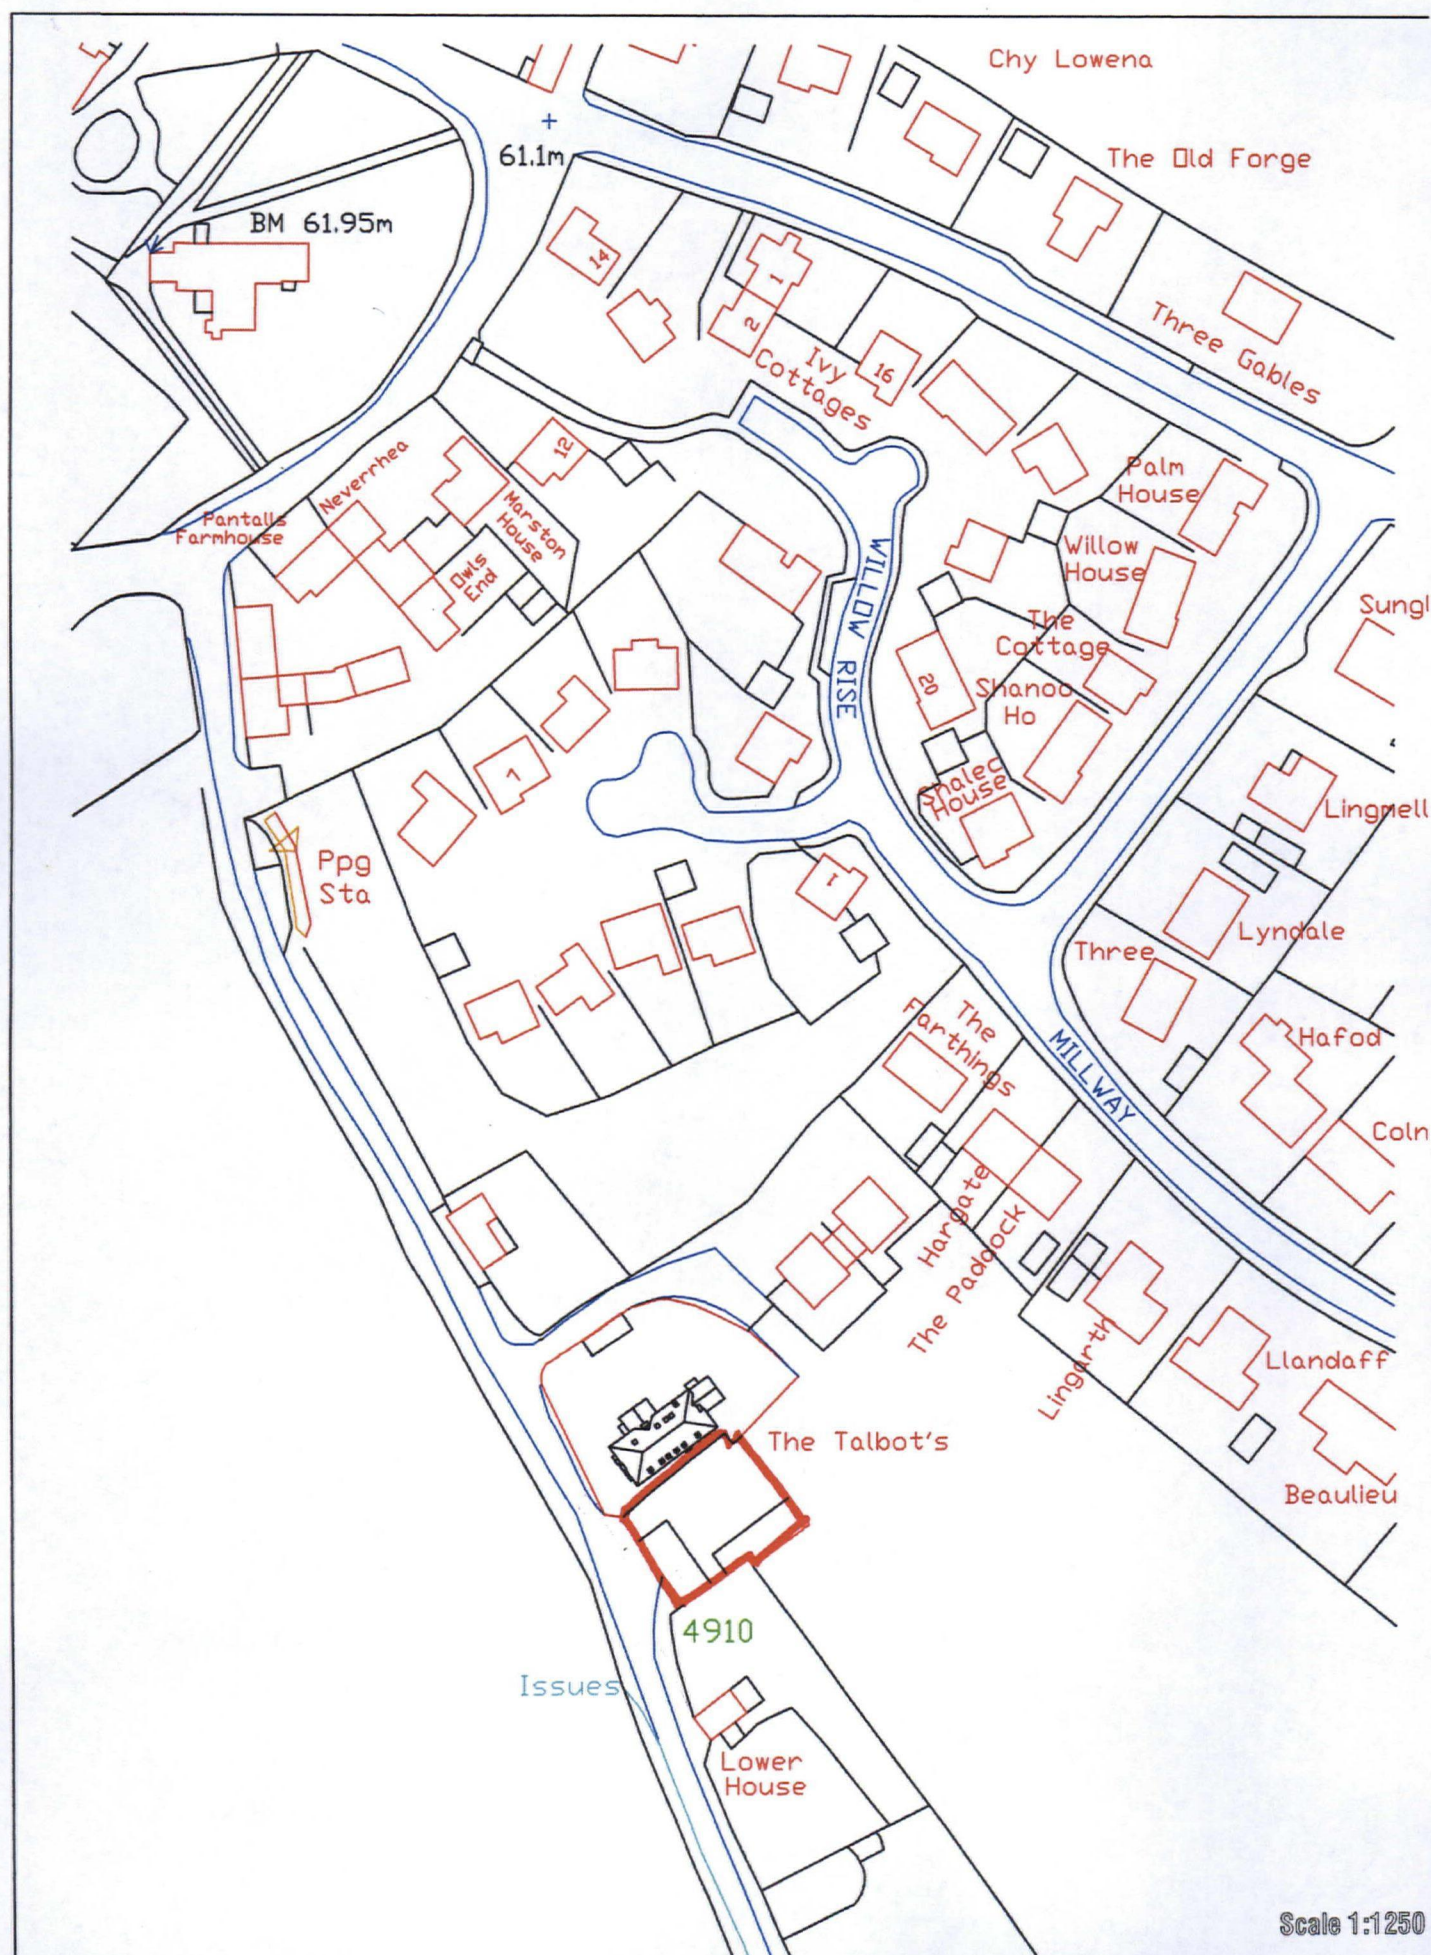

Scale 1:1250