




south west elevation.




north west elevation (as seen from drive).



north east elevation.

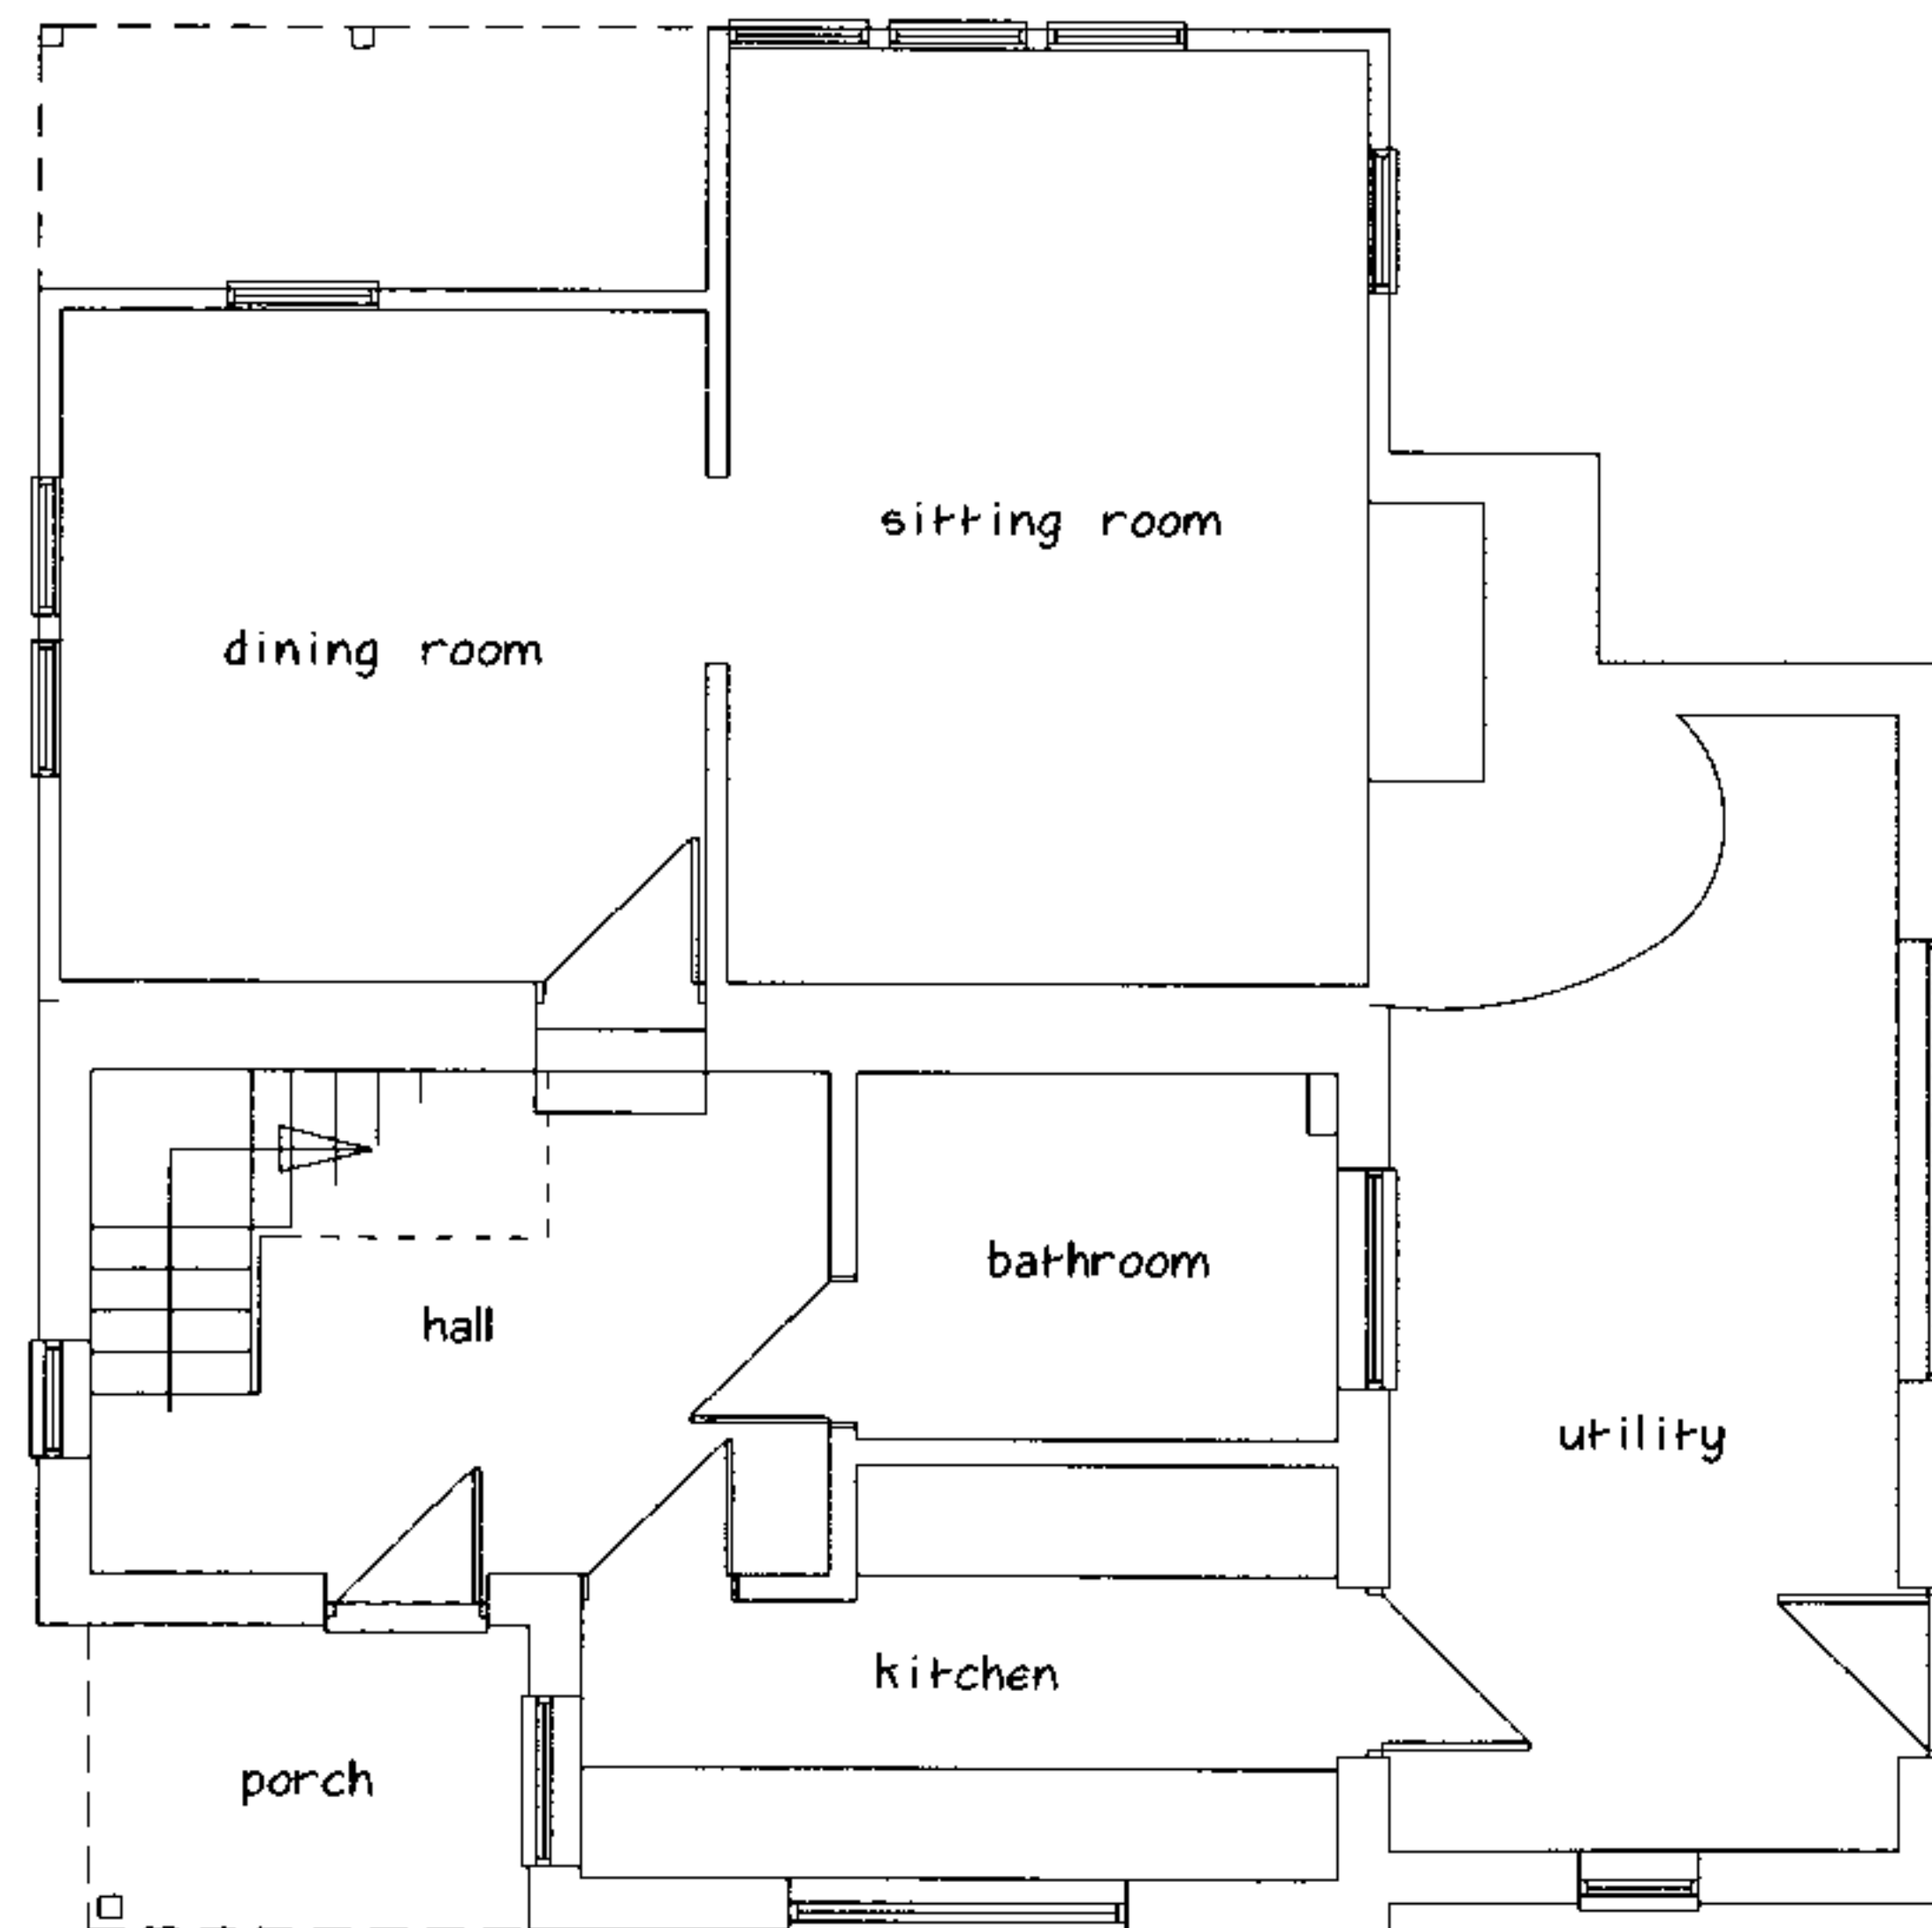

ground floor plan.

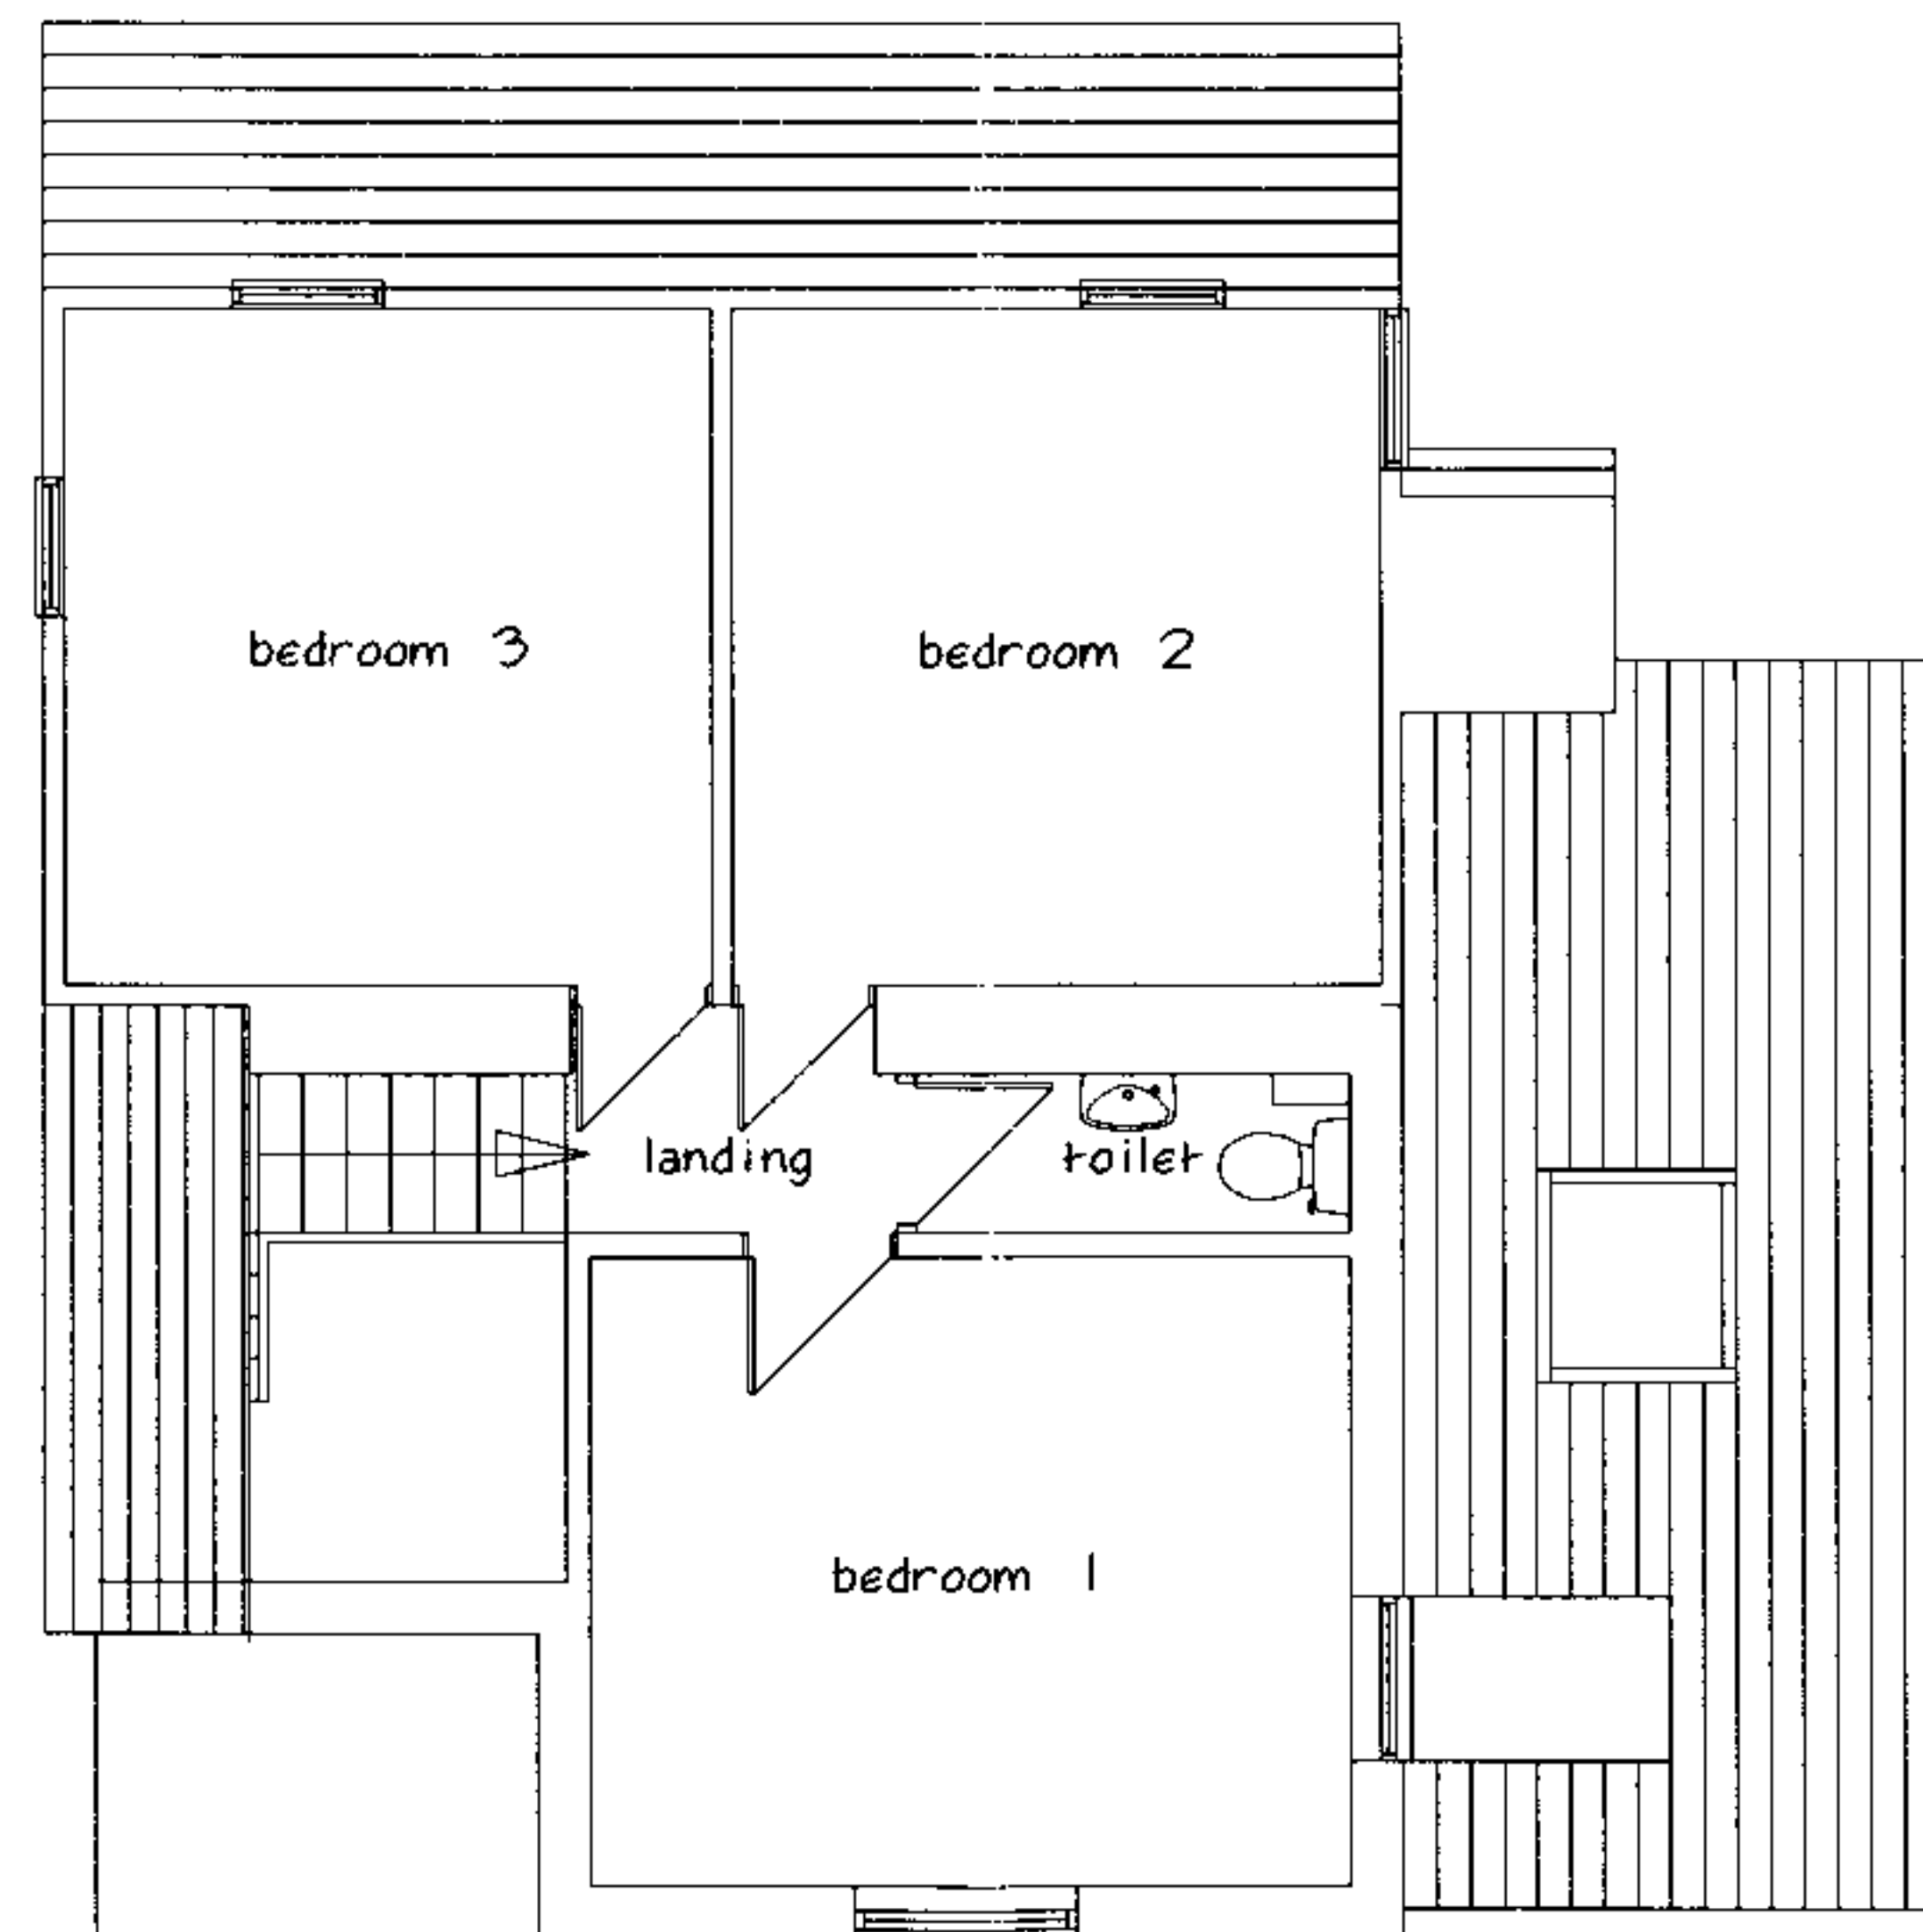

first floor plan.



south east elevation.

HEREFORDSHIRE COUNCIL
PLANNING SERVICES
DEVELOPMENT CONTROL

25 JAN 2008

To:


Ack'd: File:

1:100 survey drawing.

LION COTTAGE, UPPER HILL,
LEOMINSTER.
proposed alterations and extension for
Mr. and Mrs. P. Sheppard.

aug. 05.

05547/01.

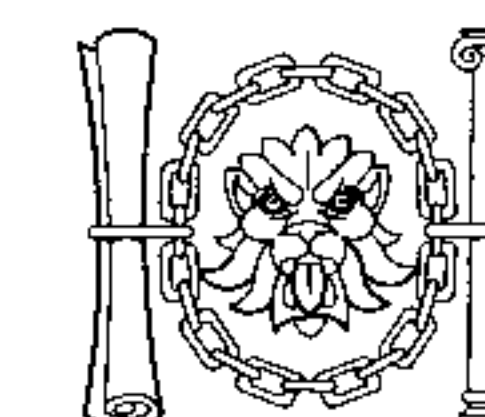

ANDREW LAST

M. B. I. A. T.

BUILDING CONSULTANT
ARCHITECTURAL TECHNOLOGIST

Brookside Cottage
Knapton Green, Herefordshire. HR4 8ER
tel/fax: 01568 720337. mob: 07977 299848