


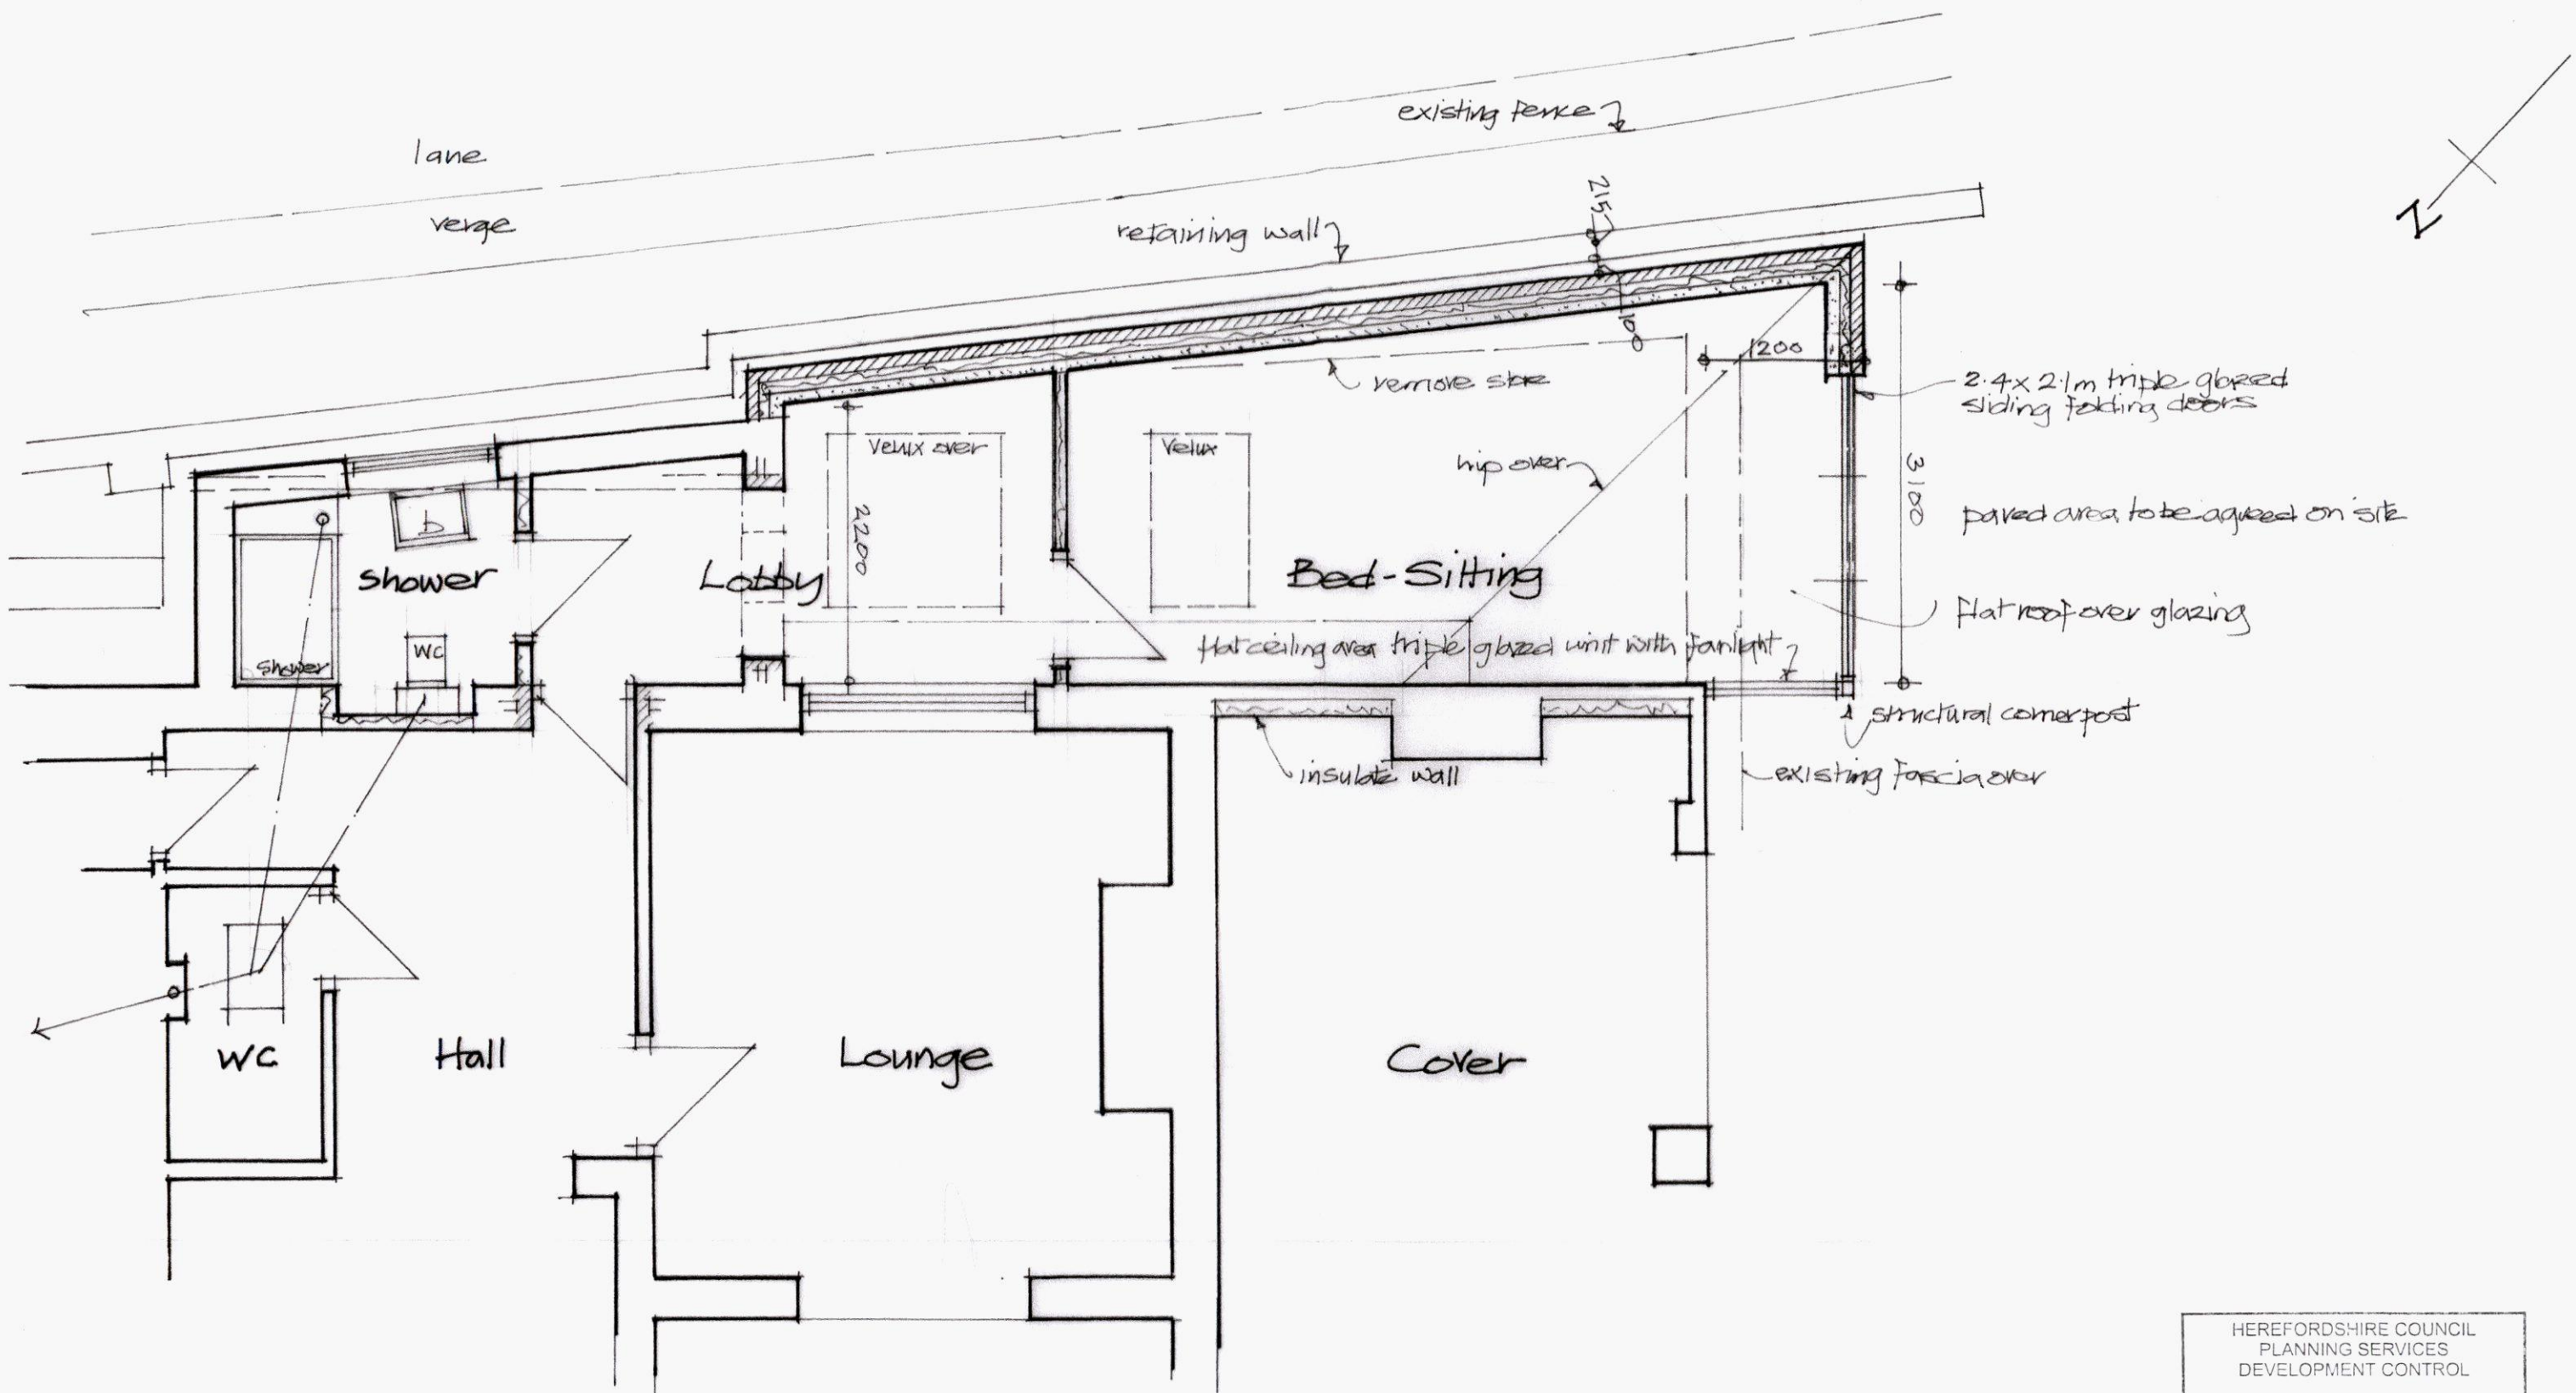

Part Ground Floor Plan

HEREFORDSHIRE COUNCIL PLANNING SERVICES DEVELOPMENT CONTROL	
16 MAY 2023	
To:	
Ack'd:	File:

Proposed Part Ground Floor Plan



1498-5