
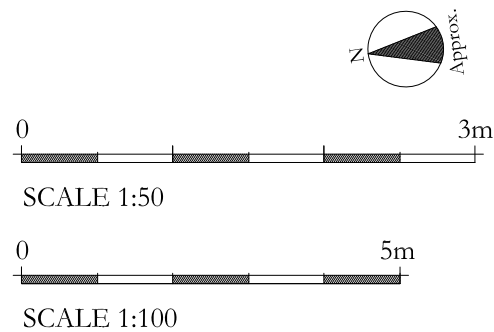
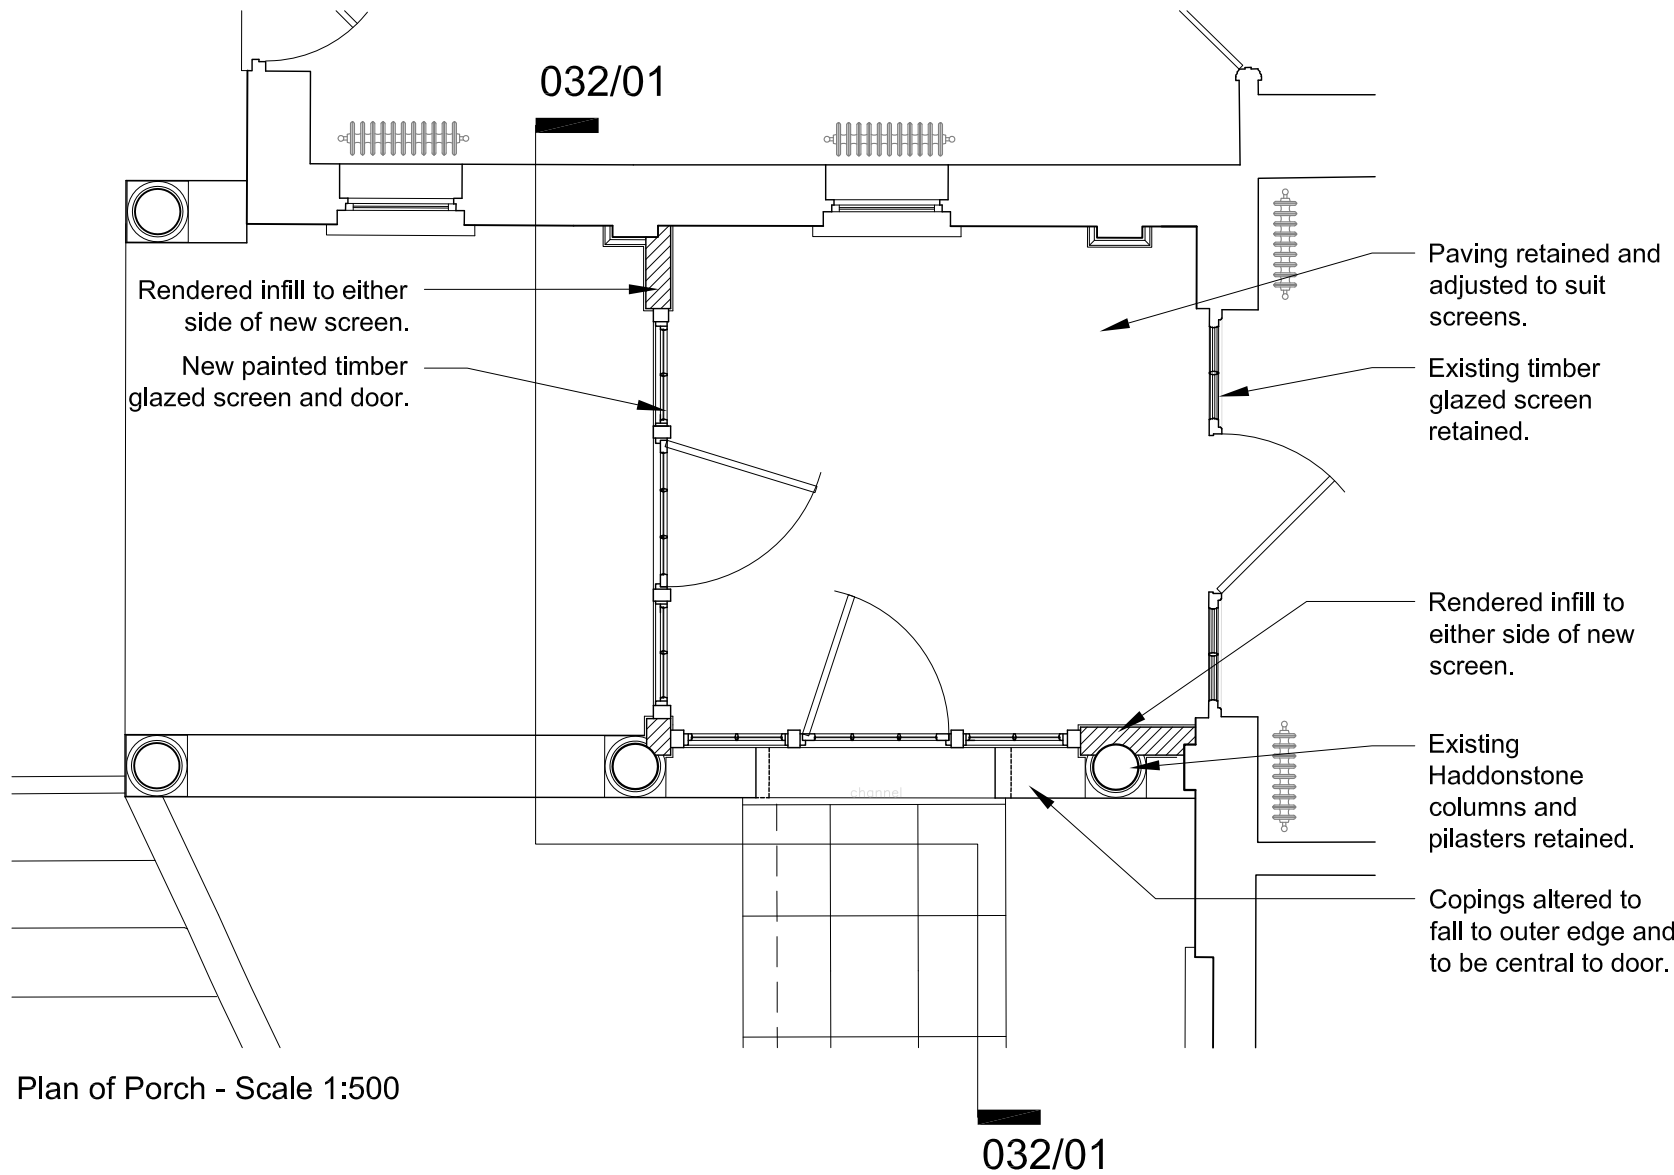


NOTES:
Do not scale from this drawing - responsibility is not accepted for errors made by others in scaling from this drawing.
All dimensions are to be checked on site prior to construction.
Any discrepancies are to be reported to Philip Hughes Associates for clarification.

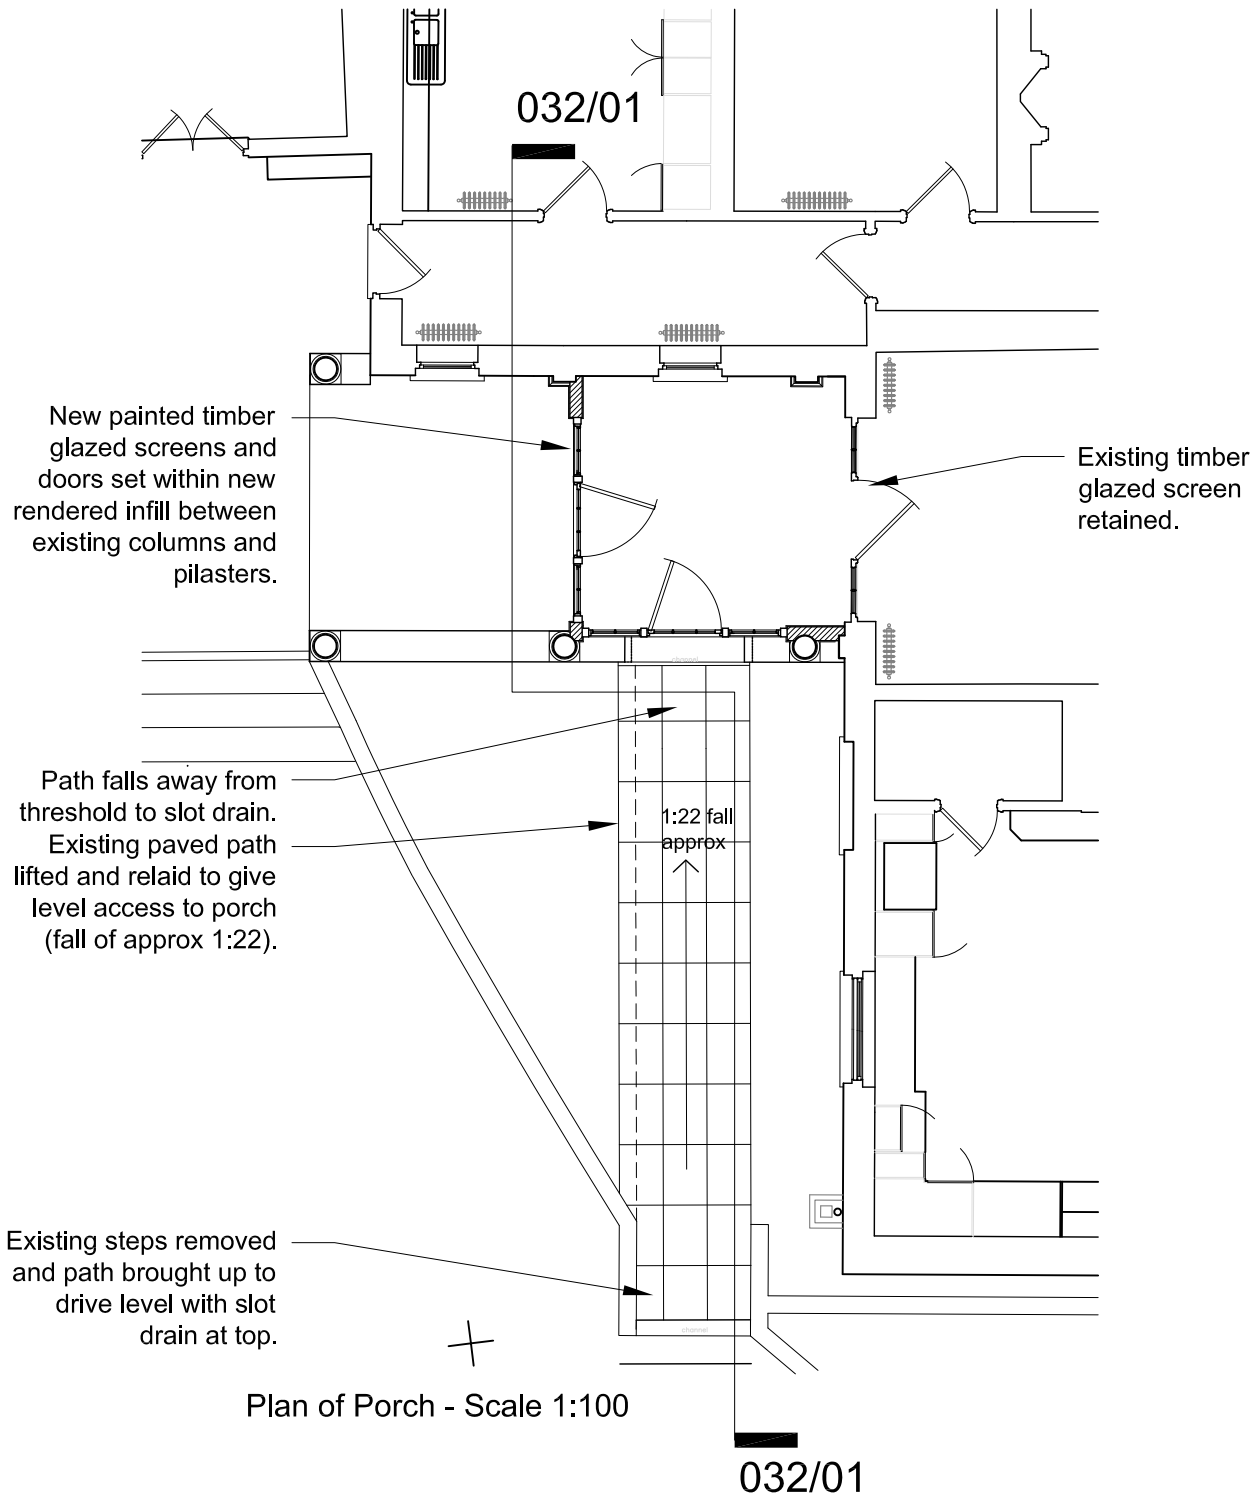

REV	DATE	NOTES	BY
~	15/03/2019	First issue.	NP
JOB TITLE			
Brockhampton House			
Bringsty, Herefordshire			
DRAWING TITLE			
Rear Porch			
Proposed Plan			
JOB No	DWG No	REV	
487/02	031	~	
DRAWN BY	SCALE	DATE	
SK	1:50/100 at A3	Mar 2019	
PHILIP HUGHES ASSOCIATES			
HISTORIC BUILDINGS CONSERVATION CONSULTANTS			
OLD MANOR STABLES TOUT HILL WINCANTON SOMERSET BA9 9DL TEL: 01963 824240 FAX: 01963 824642			