
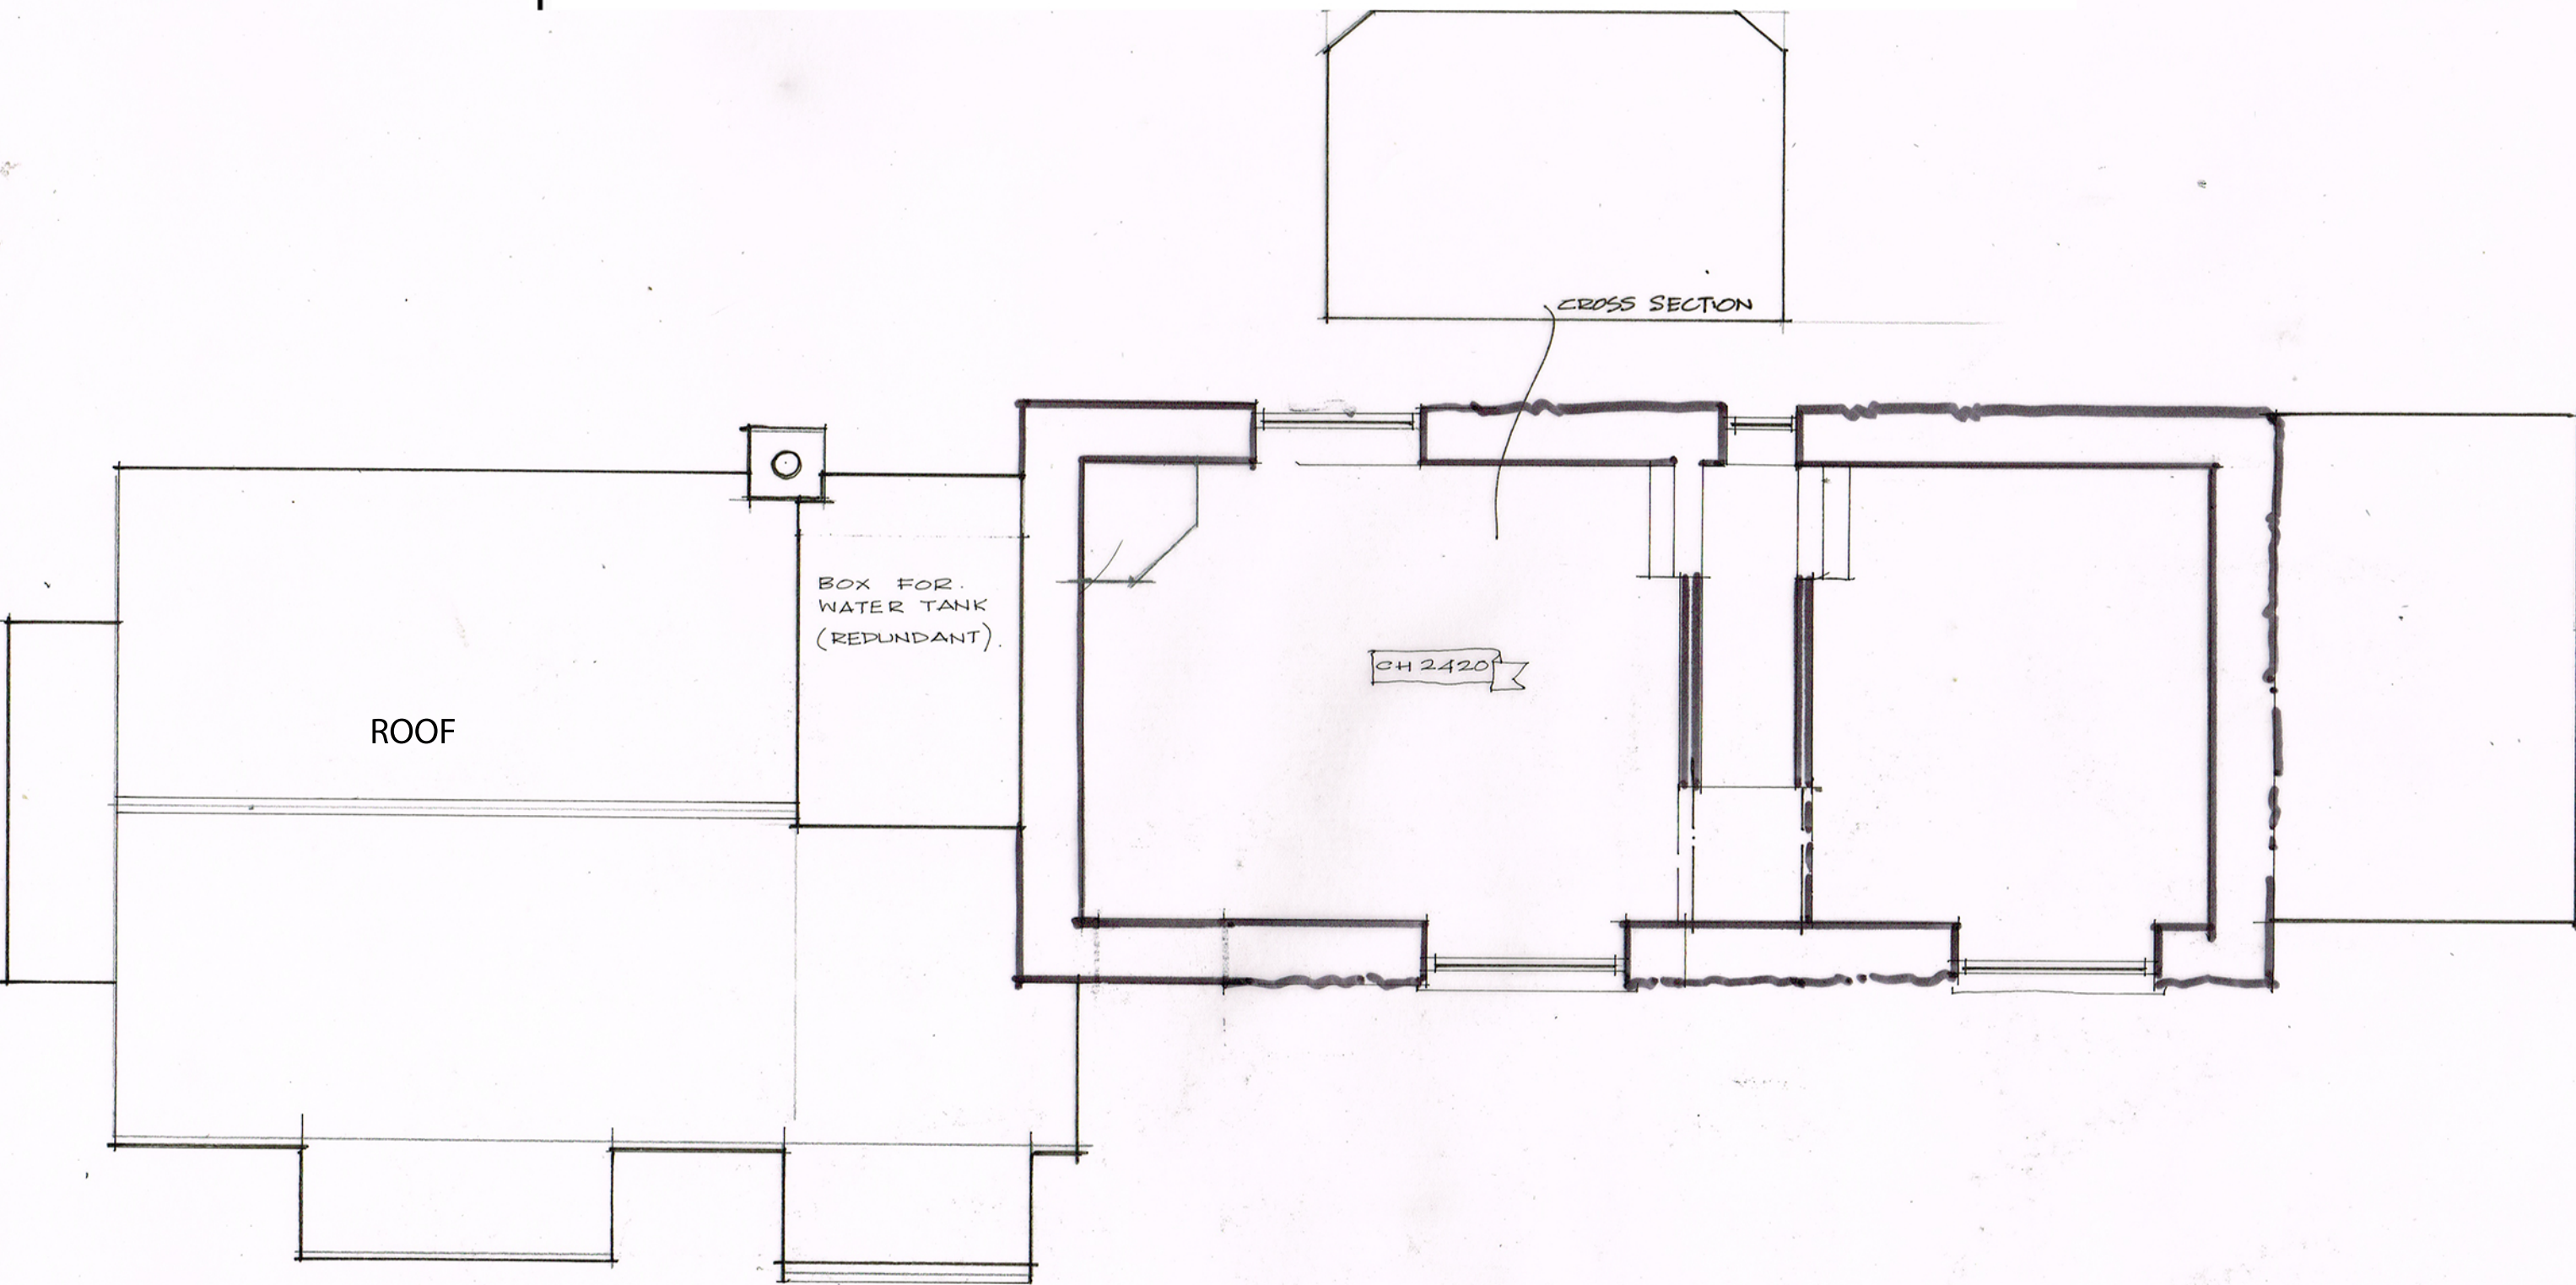


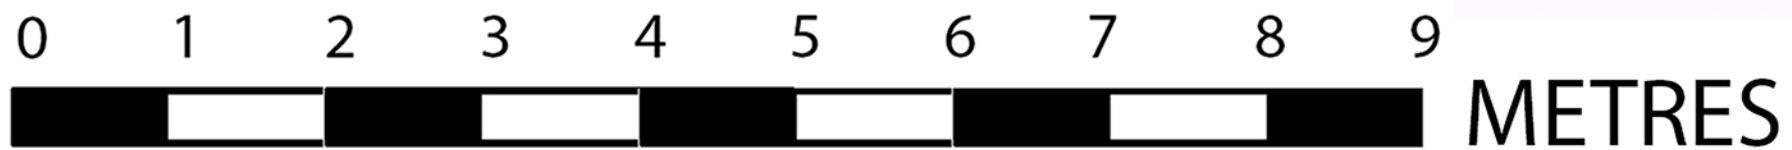

	REVISIONS	BRYN TEG THE DOWARD HR9 6DZ		THORPE & HUNTER CHARTERED ARCHITECTS PELHAM COTTAGE WHEATSTONE LANE LOWER LYDBROOK GLOS GL17 9DP TELEPHONE: 01594860184 EMAIL: pipthorpe@bopenworld.com
		NEW FF EXTENSION	EX FIRST FLOOR 150	
		drawing at A3		
		DRAWING 140119/03a scale bar		