



HOUSE, PLOT 10
(FULL APPLICATION)

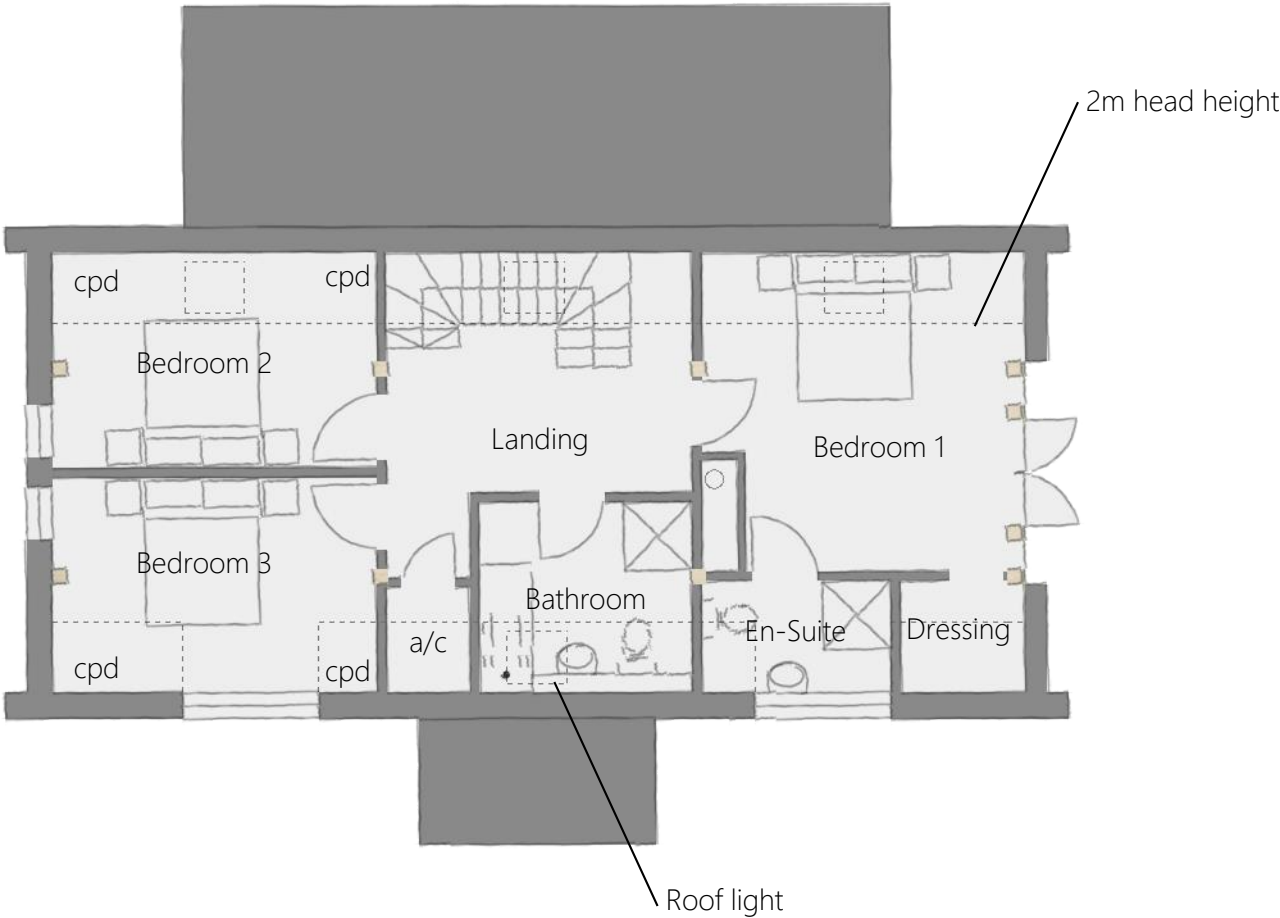

FIRST FLOOR
Scale 1:100

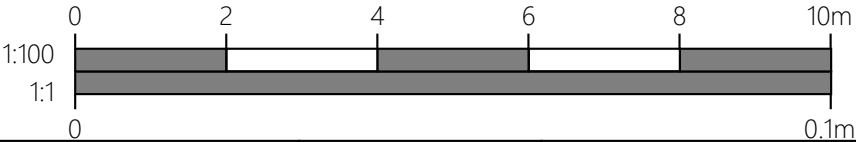

T.J. CRUMP OAKWRIGHTS LTD
THE LAKES, SWAINSHILL,
HEREFORD, HR4 7PU
T: (01432) 353353 E: enquiries@oakwrights.co.uk



CLIENT
MR T CRUMP

PROJECT
PROPOSED HOUSE,
PLOT 10

SITE ADDRESS
THE LAKES, SWAINSHILL,
HEREFORD, HR4 7PU

DATE 15.04.19
DRAWN MTH
CHECKED TJC

SCALE 1:100.@.A3

DRG. NO. 19-015.CRU-17

REV. -