



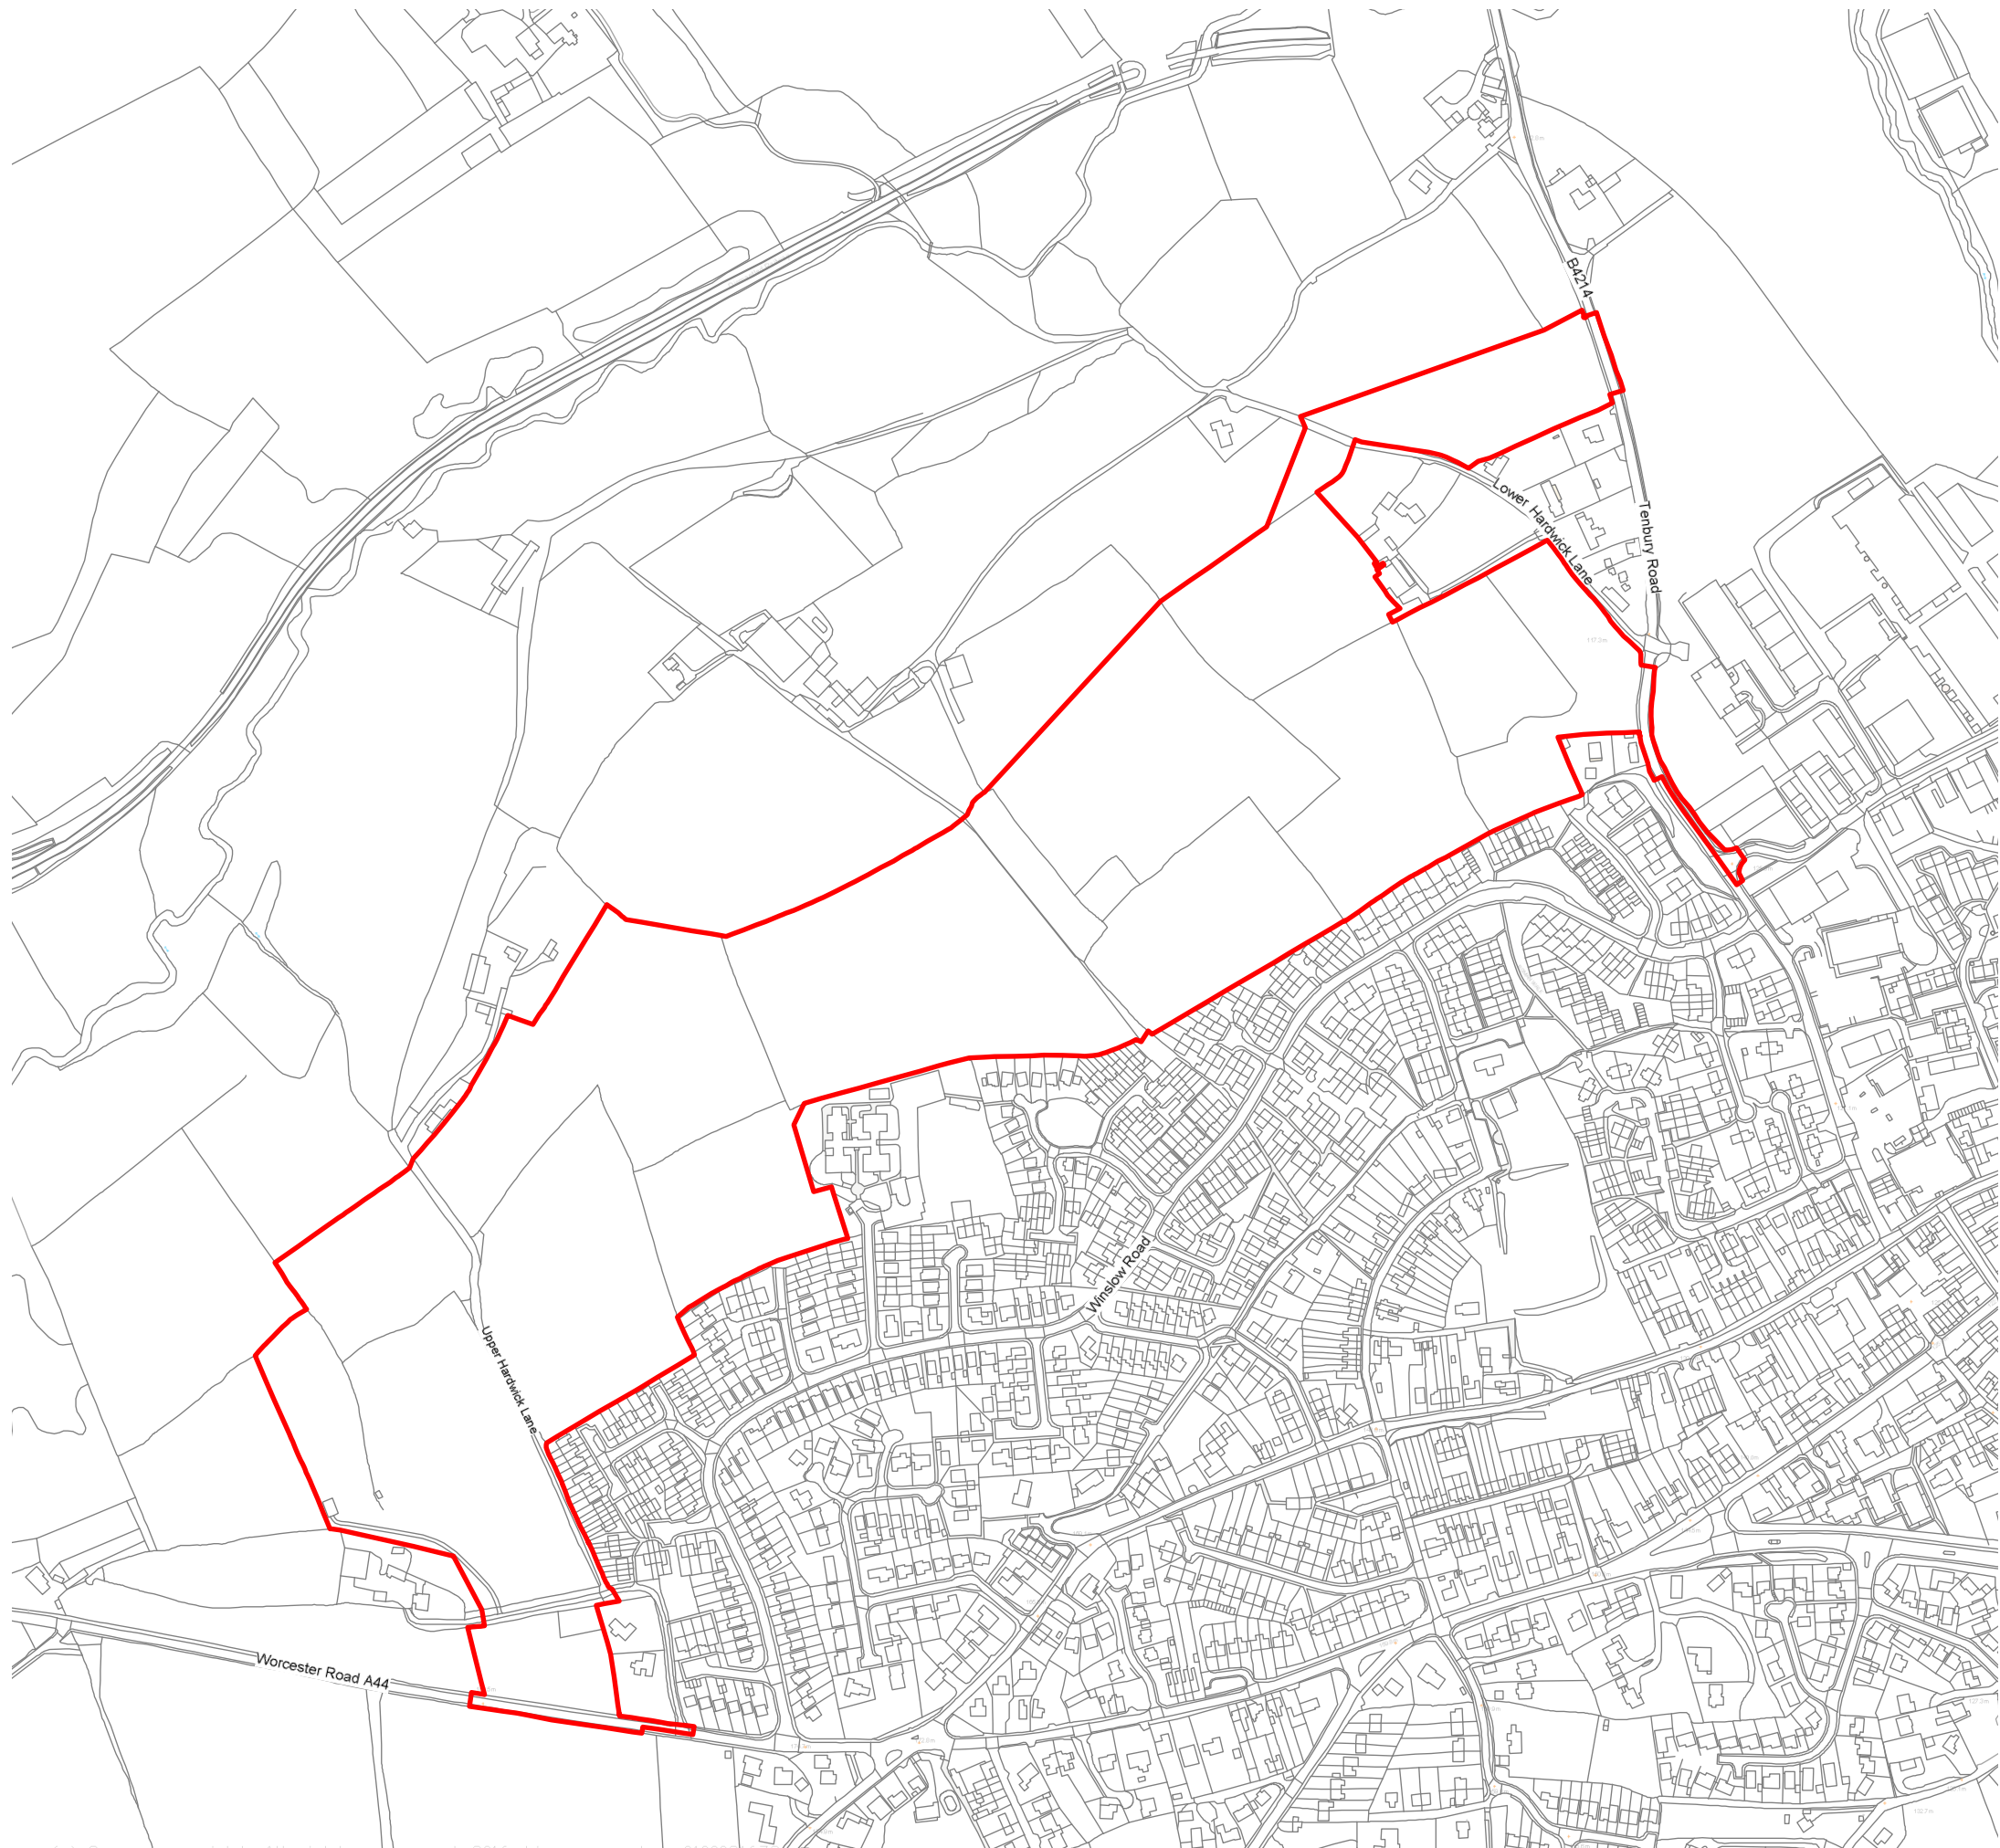

Site Boundary - 27.42ha

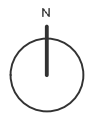

0m 50 100 150 200 250



THE ENVIRONMENTAL DIMENSION PARTNERSHIP

Tithe Barn, Barnsley Park Estate, Barnsley, Cirencester,
Gloucestershire, GL7 5EG t 01285 740427 f 01285 740848
e info@edp-uk.co.uk w www.edp-uk.co.uk

client

Bovis Homes Limited

project title

Land at Hardwick Bank, Bromyard

drawing title

Site Boundary Plan

date	02 DECEMBER 2016	drawn by	LP
drawing number	EDP2364/05d	checked	NO/TJ
scale	1:5000 @ A3		