



S W 09 / 0966 / F

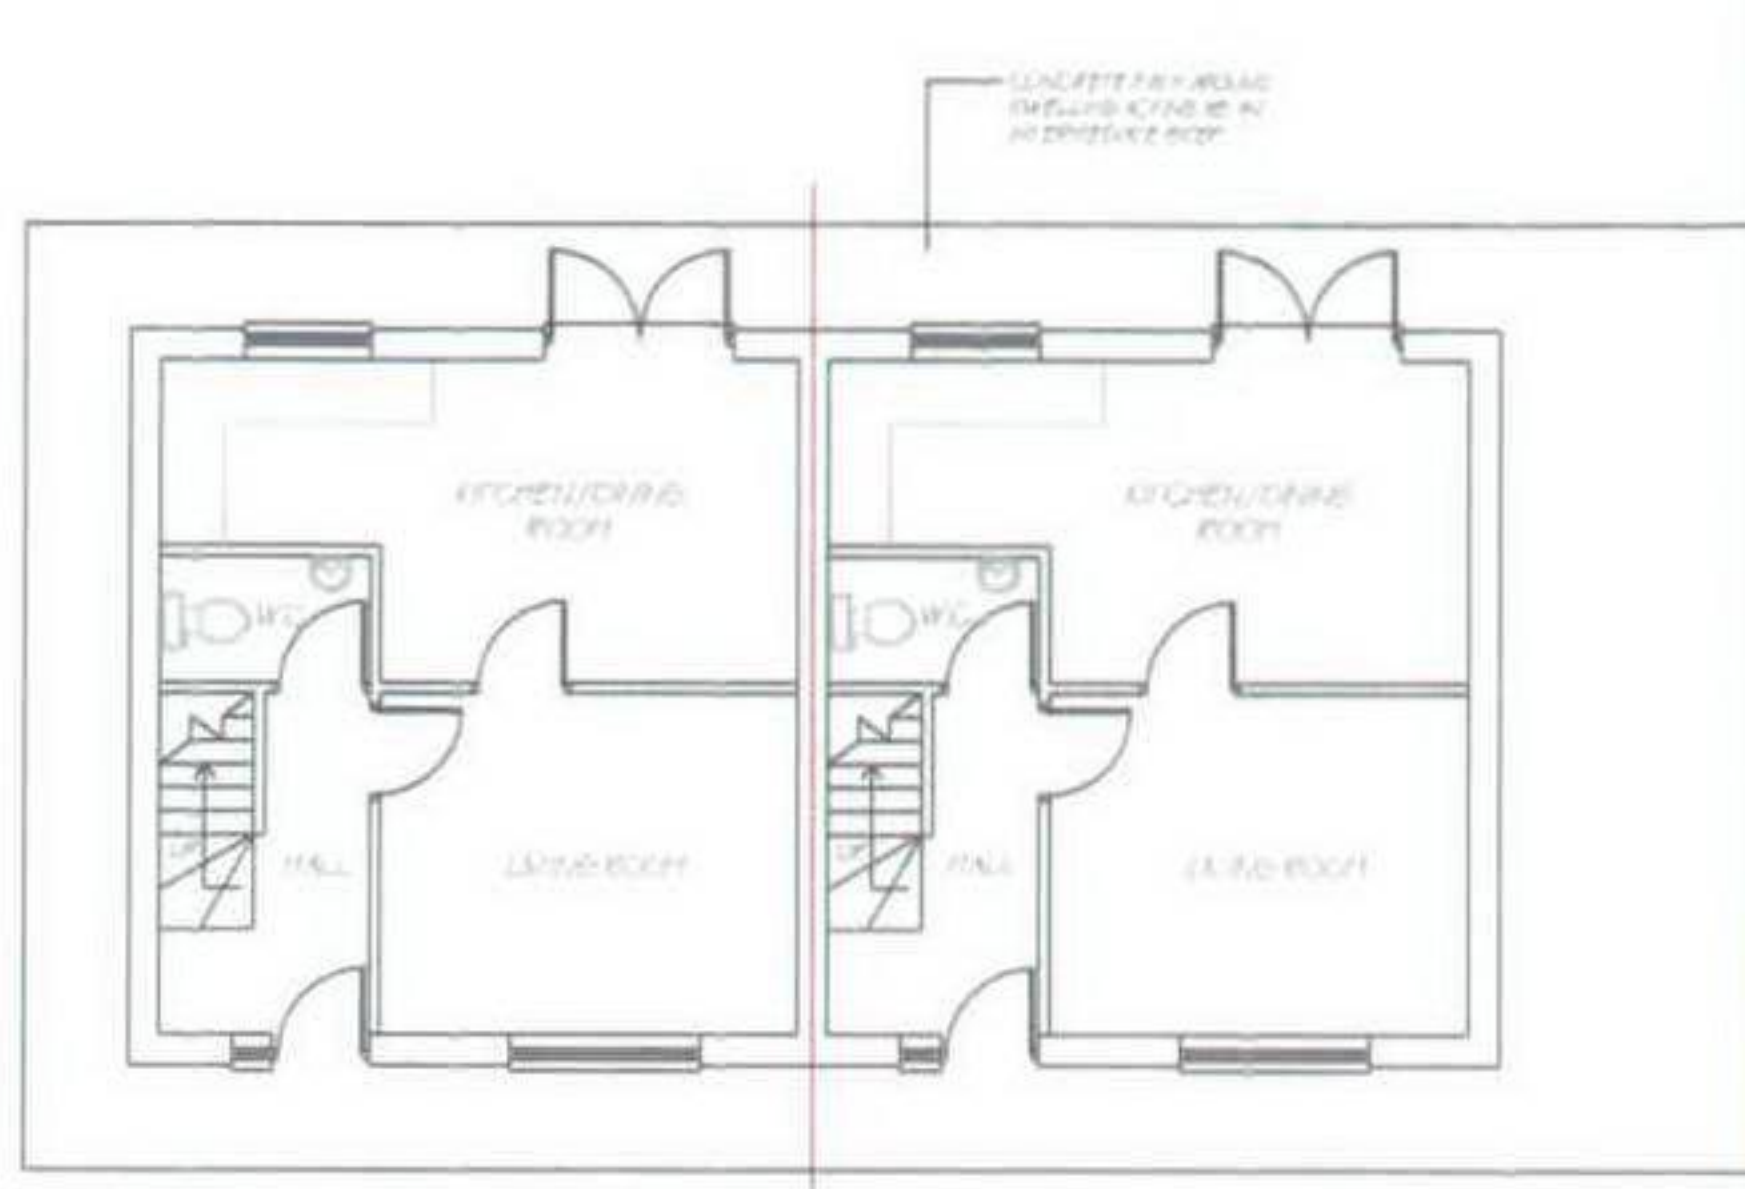

PROPOSED GROUND FLOOR LAYOUT

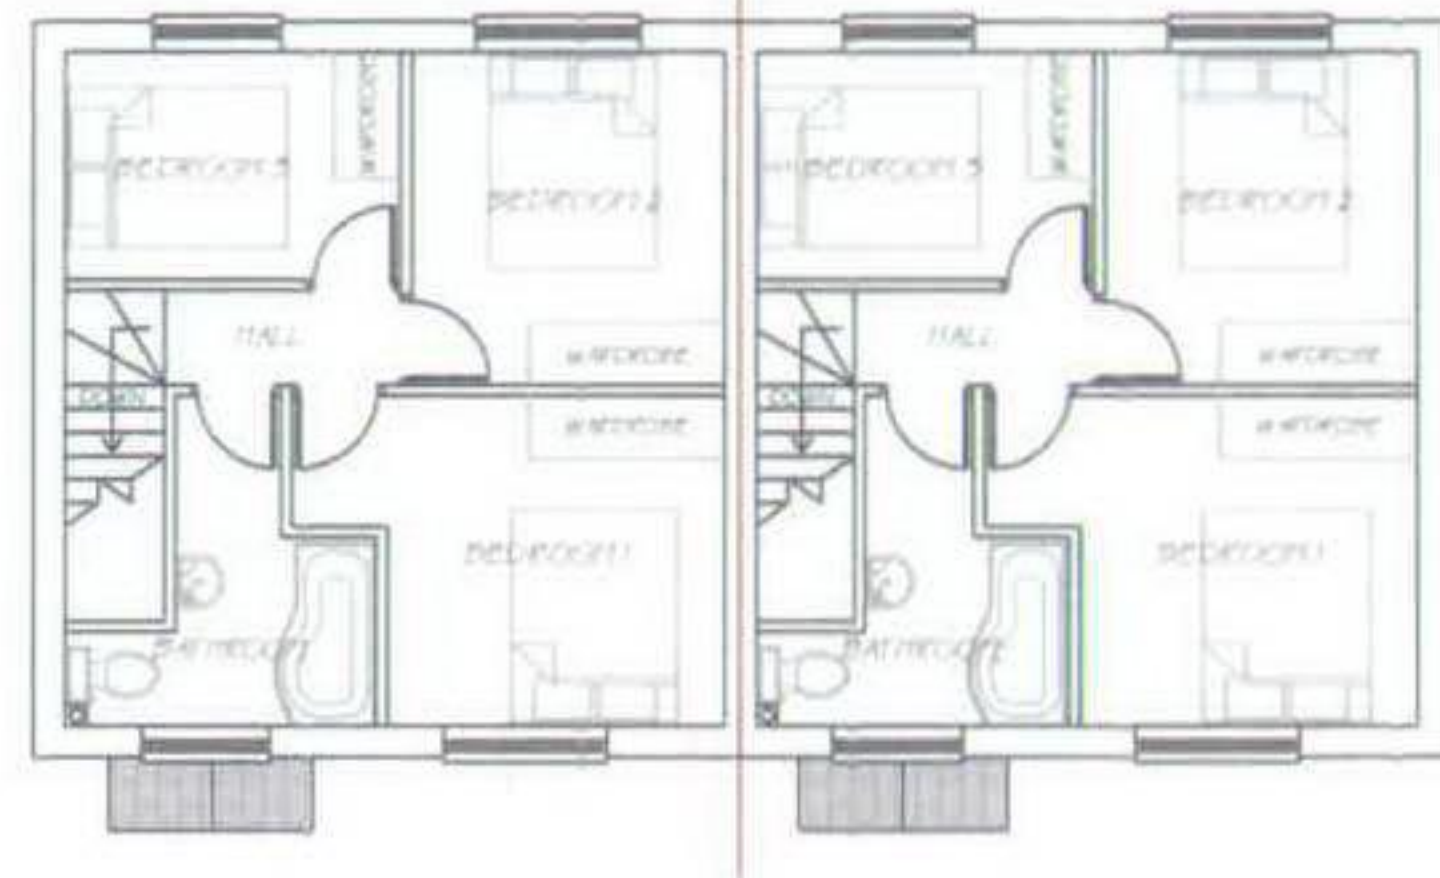

PROPOSED FIRST FLOOR LAYOUT

- 6 MAY 2009

ADDRESS
HILL HOUSE, WHITEHURST,
WERTHINGTON, WYRE, LANC.

DRAWING NUMBER
NE0008-05

DATE
21.04.2009

SCALE
1:100 & 1:50

THESE DRAWINGS ARE FOR BUILDING CONTROL
& PLANNING APPROVAL ONLY.
THEY DO NOT CONSTITUTE A CONTRACT.
THEY ARE NOT TO BE USED FOR ANY OTHER PURPOSE.
ALL WORK IS TO BE CARRIED OUT IN ACCORDANCE
WITH GOOD BUILDING PRACTICE, DESIGN STANDARDS &
RELEVANT CODES OF PRACTICE.



Nick Cooper
Architectural Design Consultancy

5 The Gleed
Crick Ash
Bonythill
Gloucestershire GL16 7EP
TEL: 01594 839214
E-Mail: nick@nickcooper.co.uk