



DESCRIPTION:
-

DATE
-


REV:
-

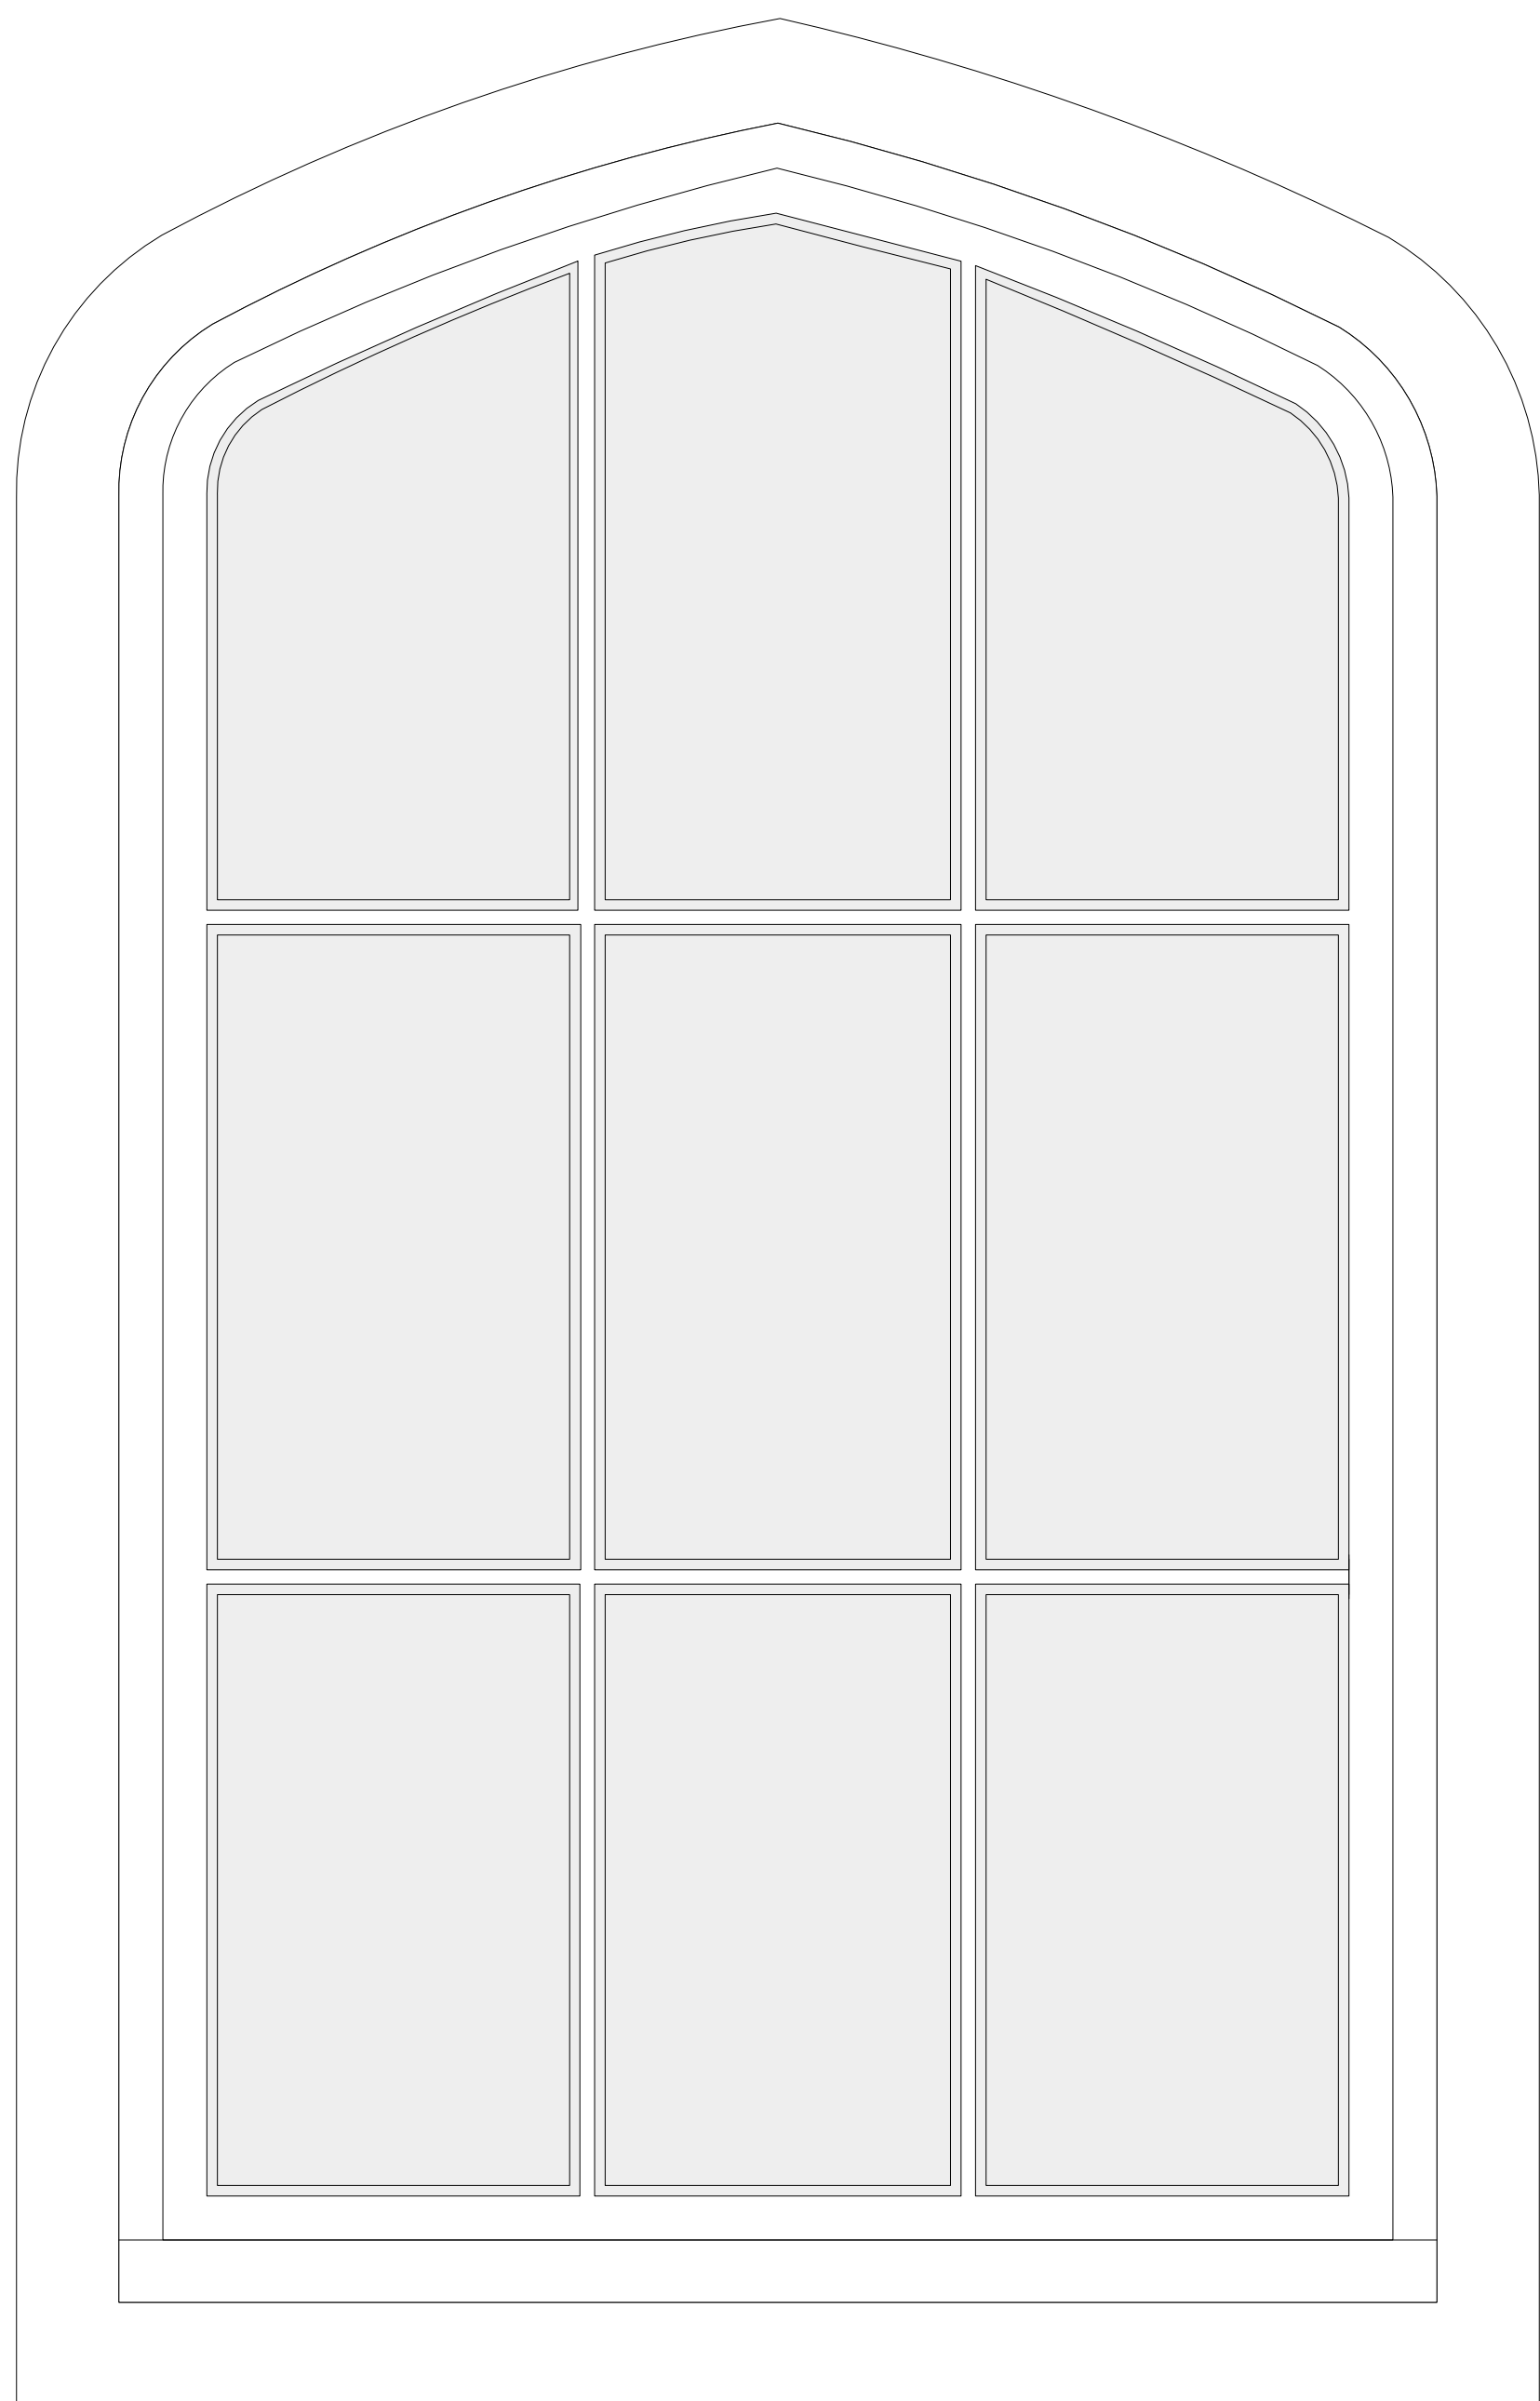

PROPOSED EAST WINDOW
1:8 @ A1

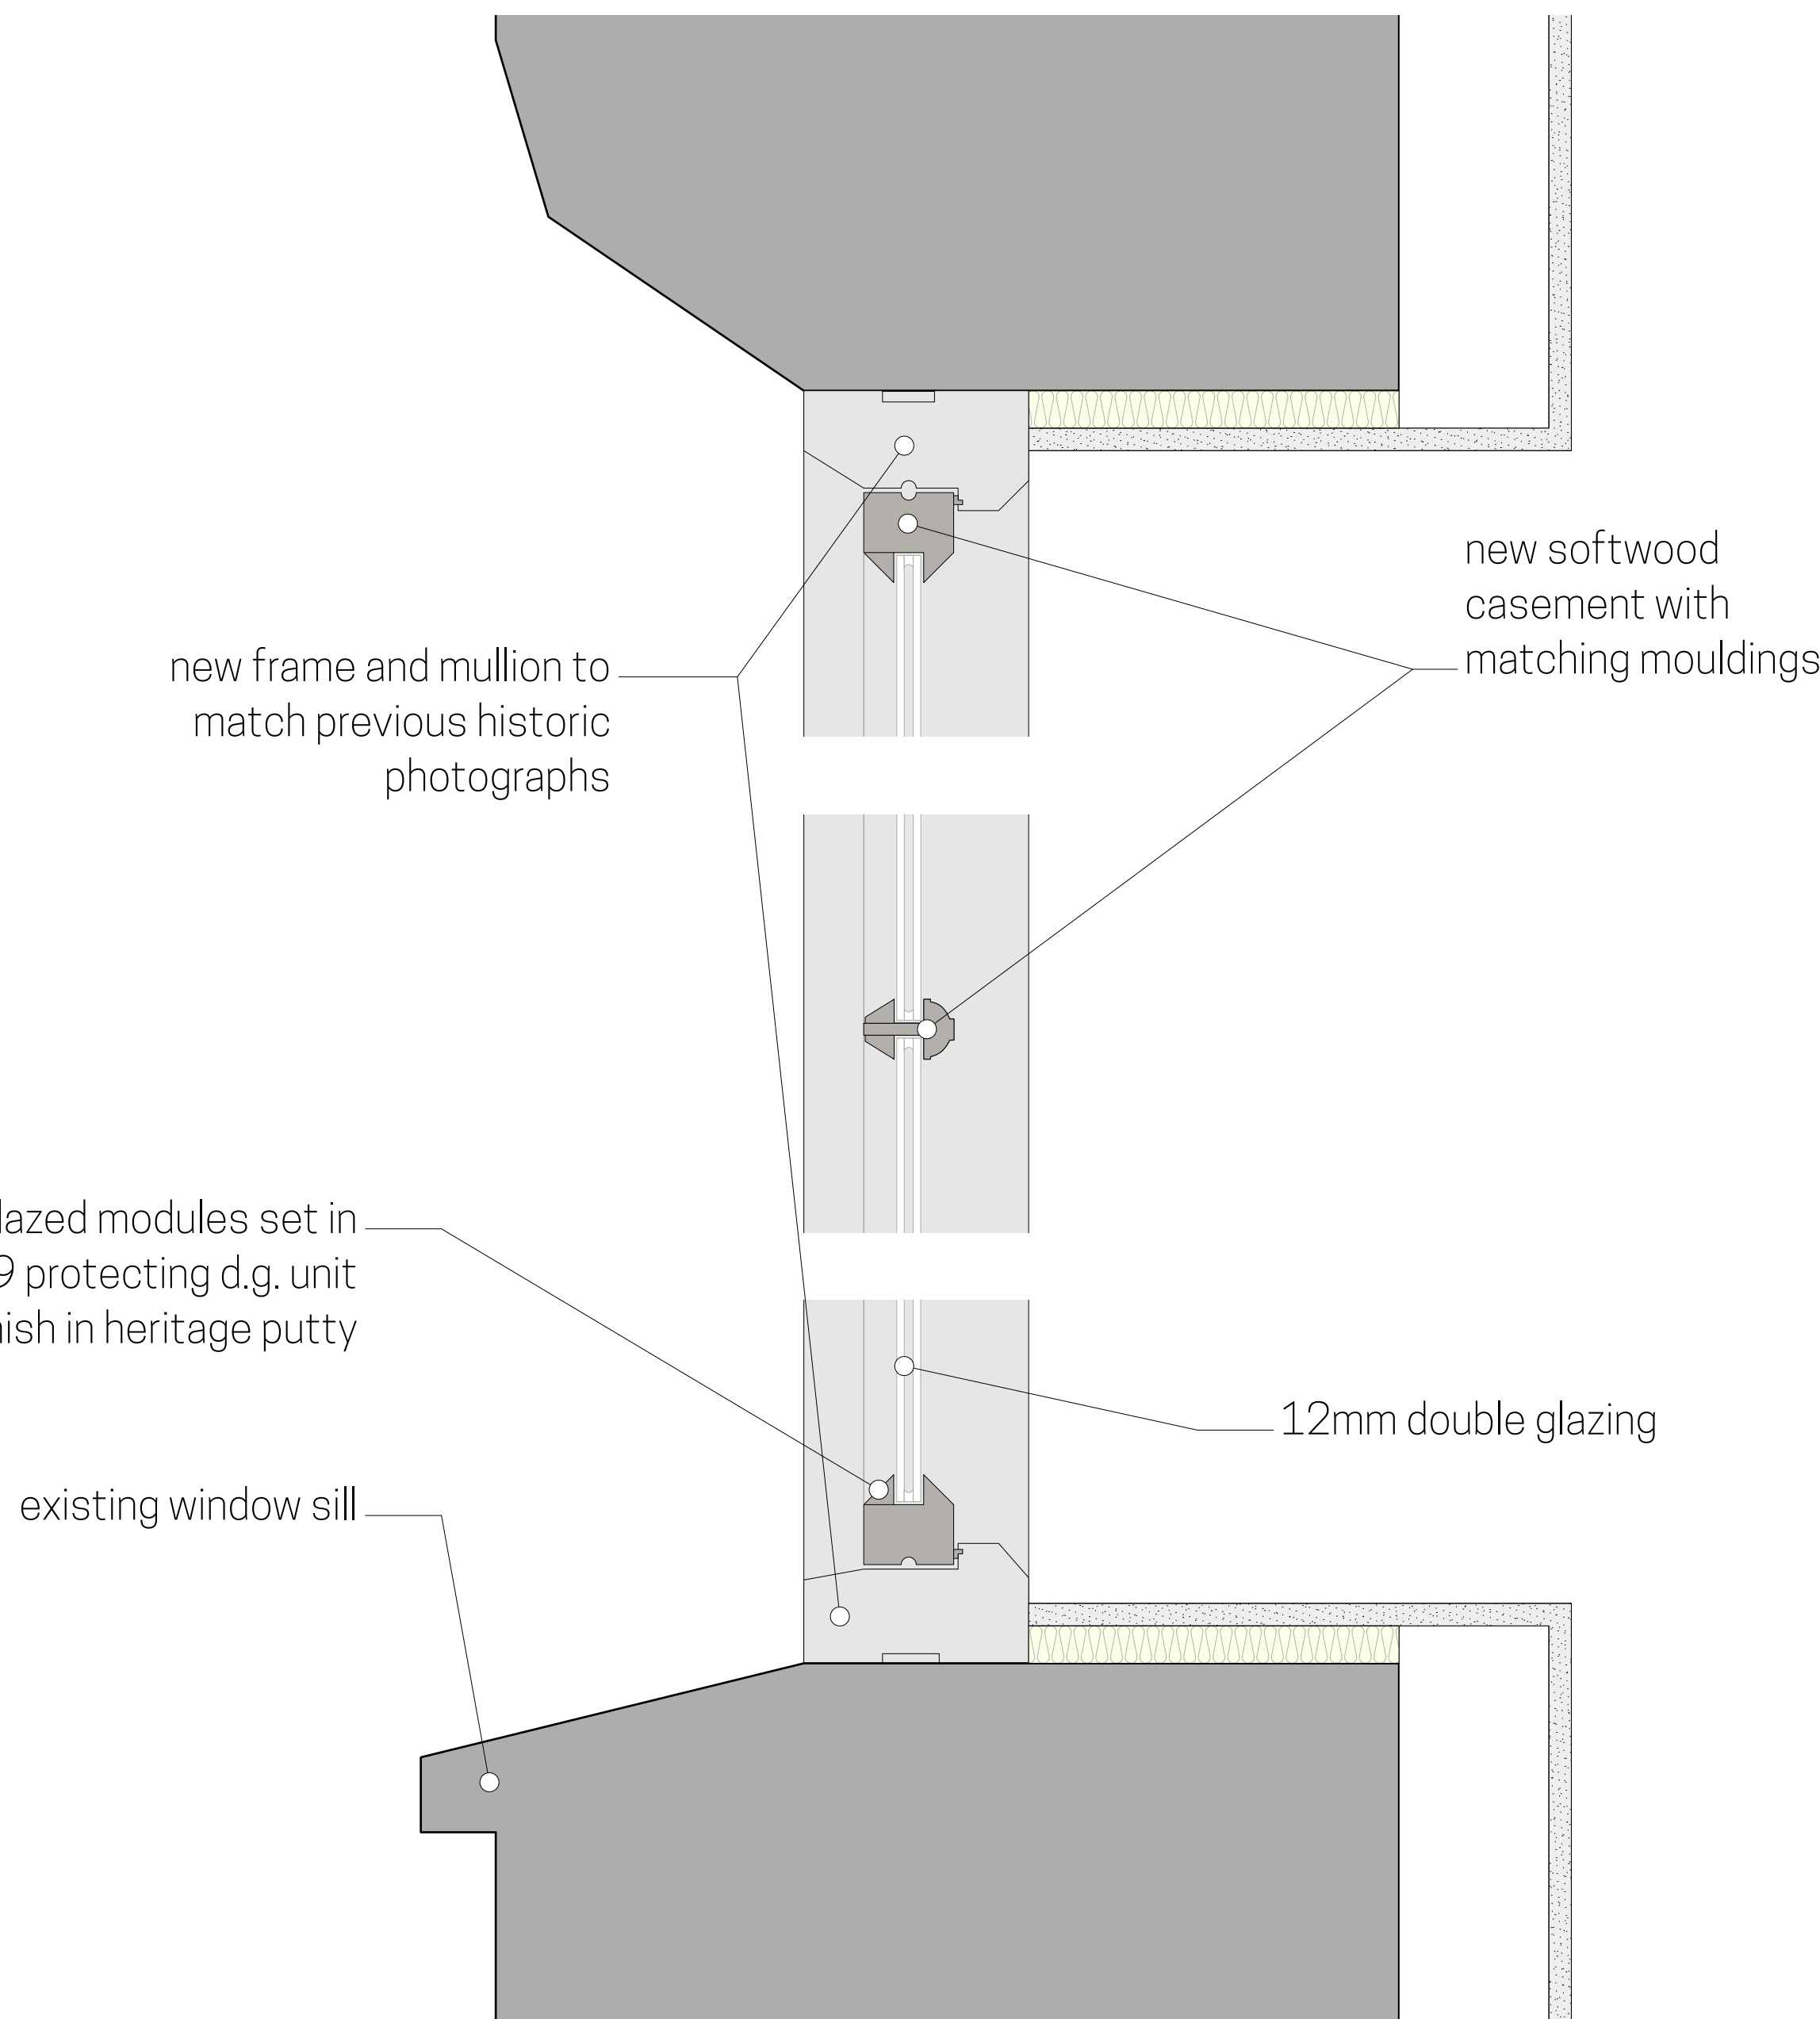

SECTION DETAIL 1:4

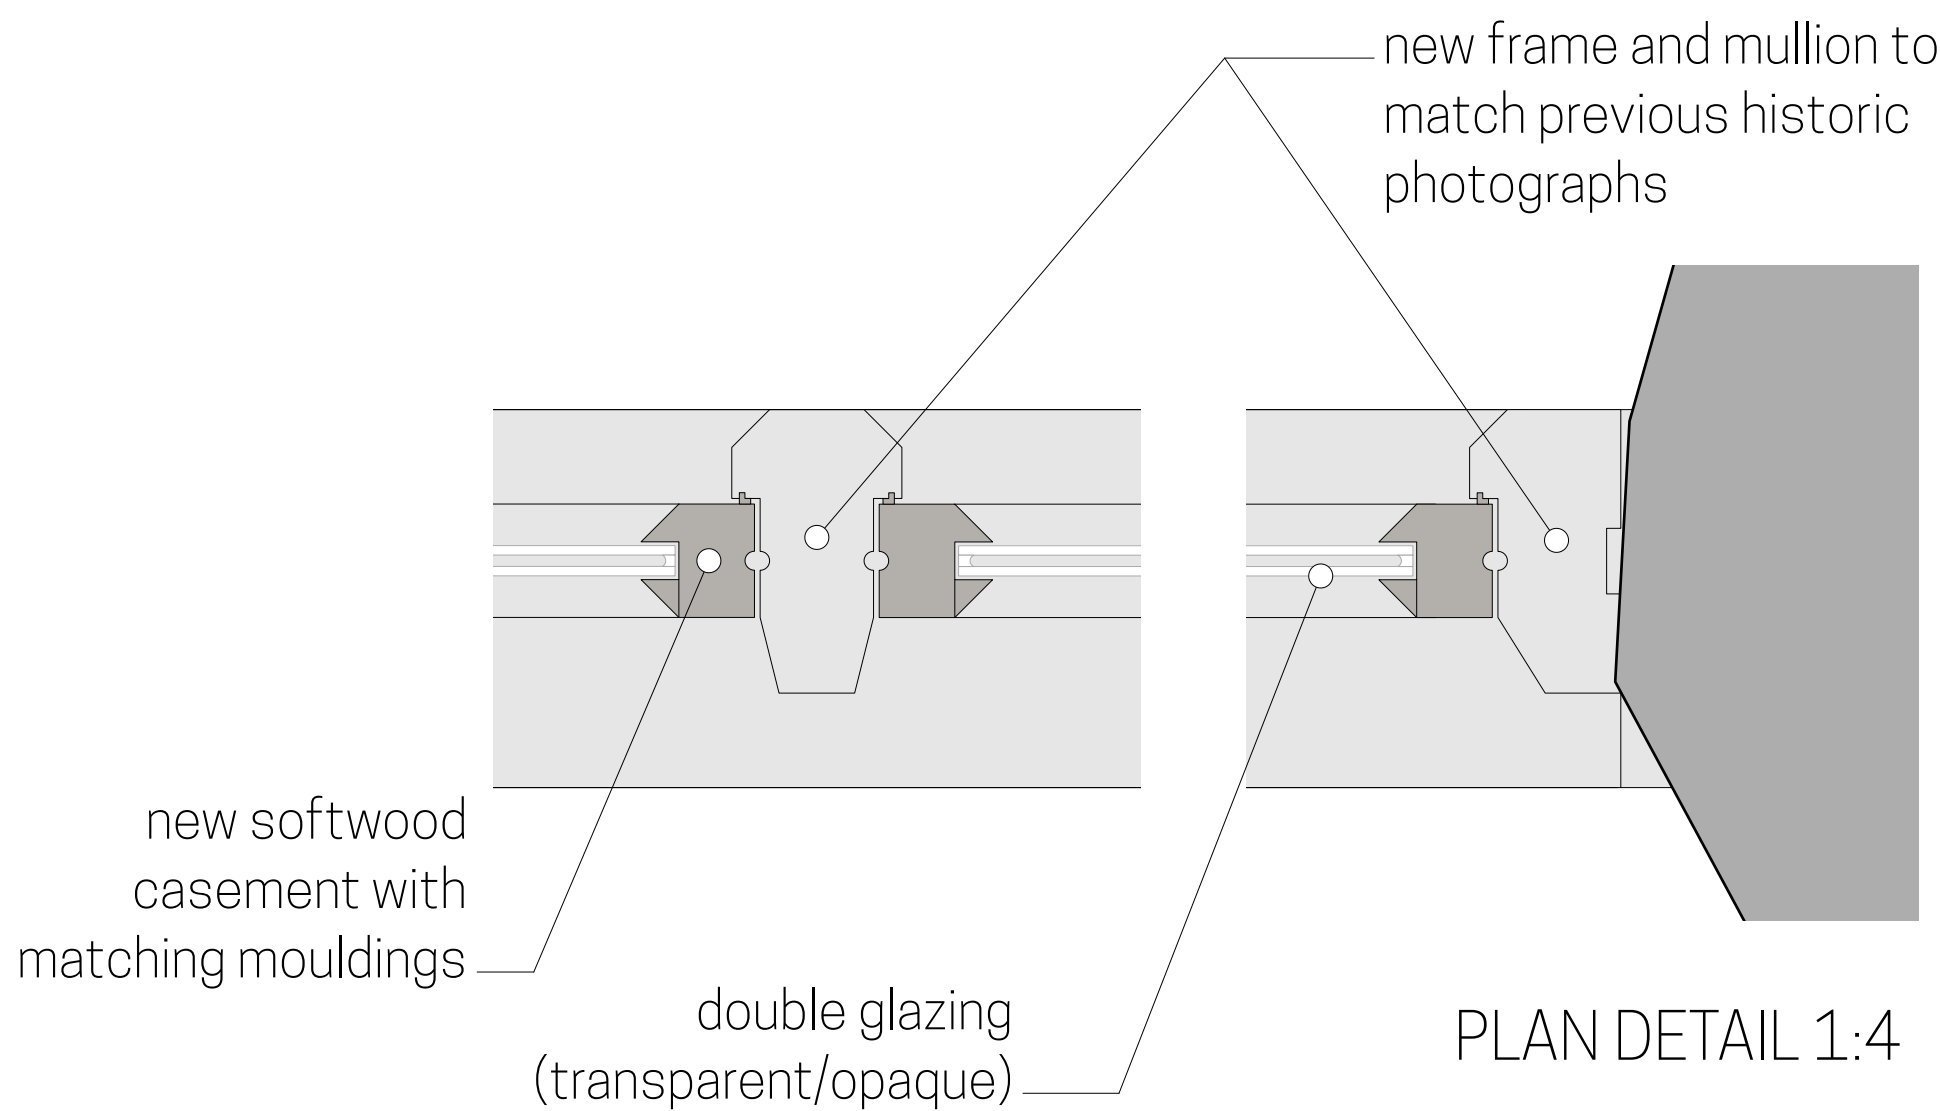

PLAN DETAIL 1:4