


P

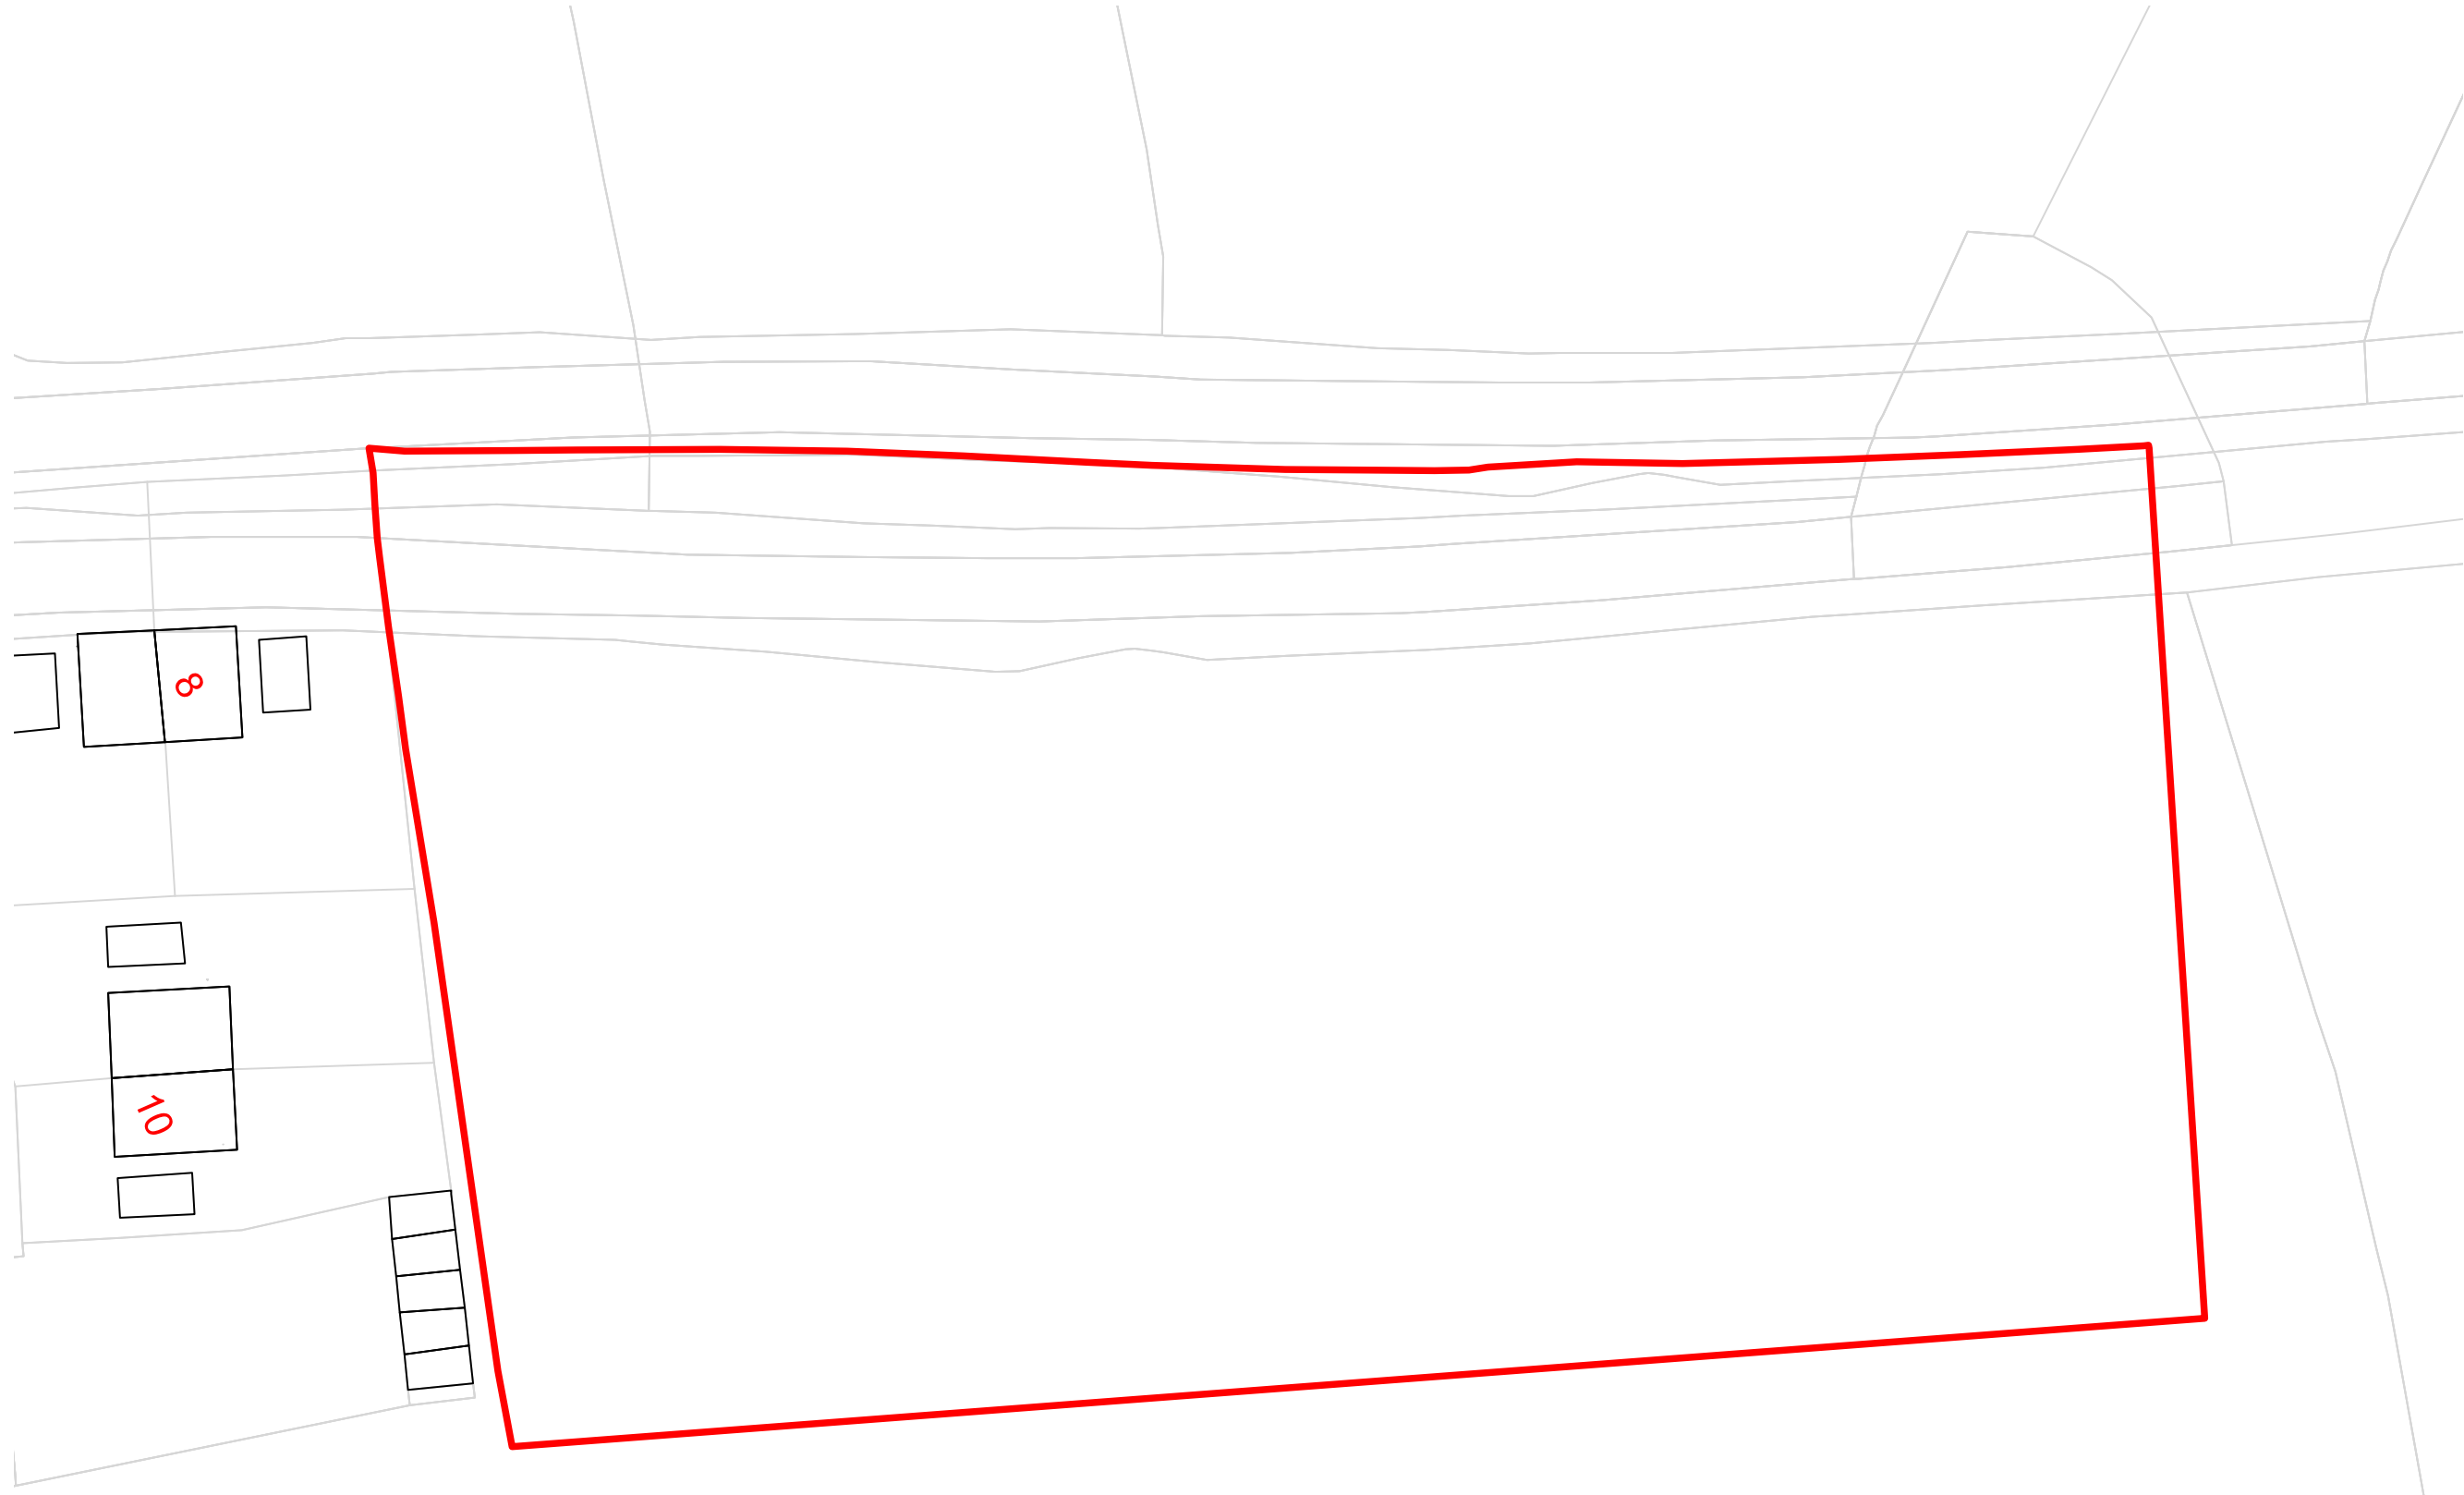

Notes:
this drawing is copyright to Koda Architects Ltd (do NOT scale off
this drawing) all dimensions to be checked on site - do not rely on
these measurements (any errors or discrepancies to be reported
to the architect immediately)

DESCRIPTION:	DATE	REV:
-	-	-

KODA

architects and historic building consultants

E: info@kodaarchitects.com
T: 01432 273 074
W: www.kodaarchitects.com

CLIENT:	JR PLANNING & DEVELOPMENT
SITE ADDRESS:	LAND AT KINGSLAND HEREFORDSHIRE

DWG No:	1603 150
Date:	Oct. 2019
Rev:	-
Scale:	1:500 @ A3
Drawn by:	FH
Status:	PLANNING ISSUE

150 | EXISTING BLOCK PLAN

1:500 @ A3

b

h