



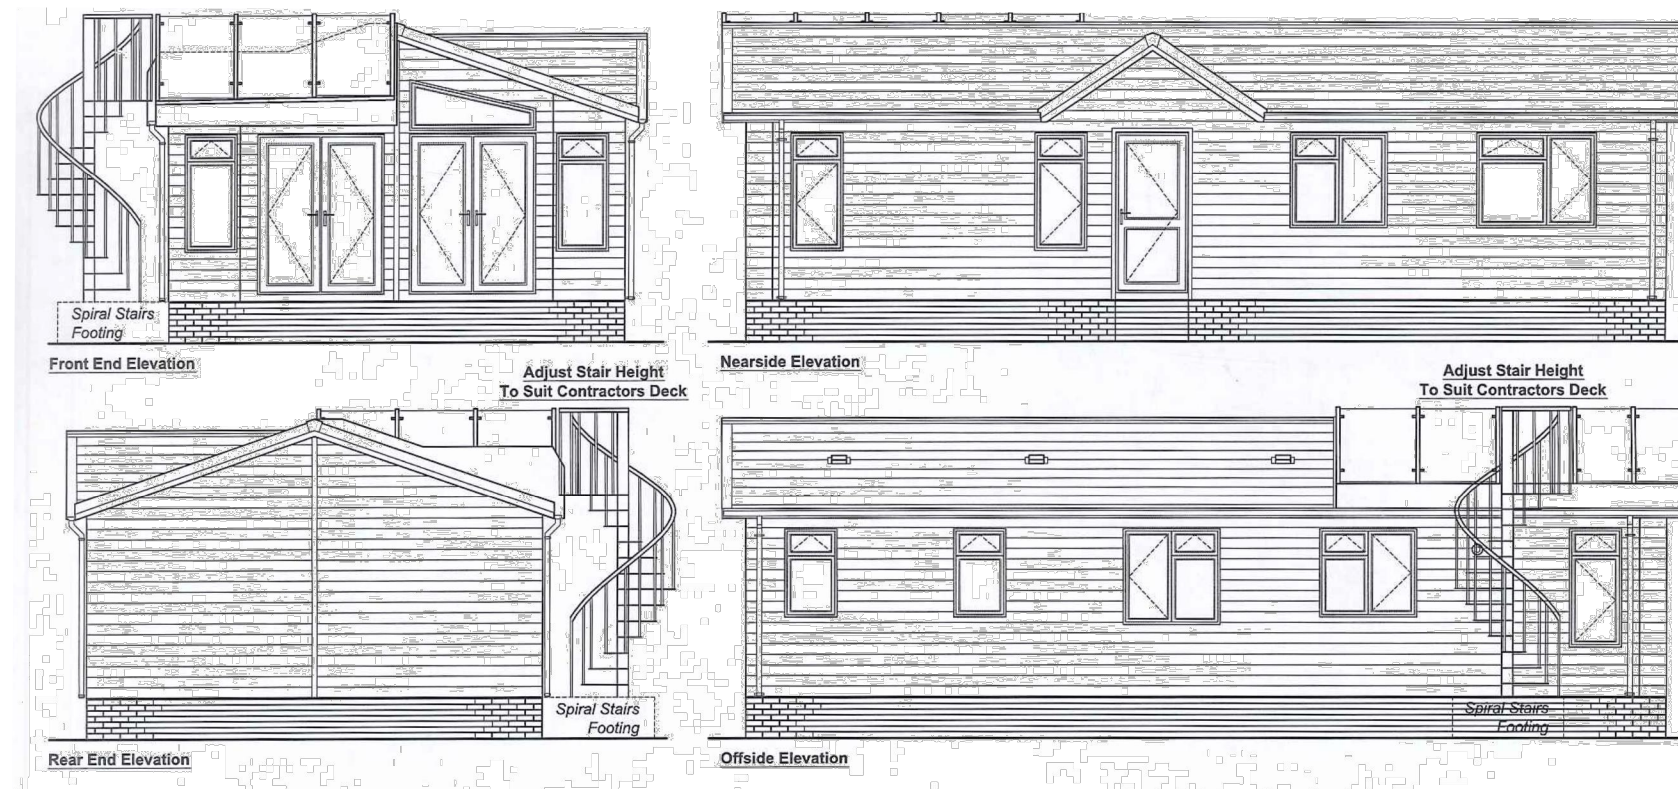

KINGFISHER RT 3 BED ELEVATIONS
SCALE 1:100

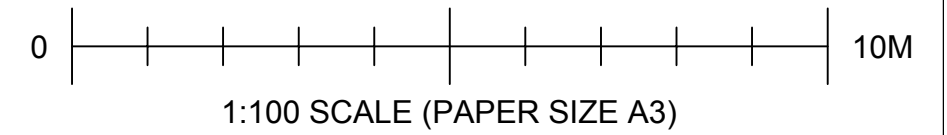

TITLE:	PLOT N0: 4 - KINGFISHER RT 3 BED ELEVATIONS	SCALE:	1:100 @ A3.	NOTES:
PROJECT:	SAPEY GOLF AND COUNTRY CLUB, UPPER SAPEY, WORCESTERSHIRE, WR6 6XT.	DATE:	12/02/2018	
DRAWING NO:	SGC120219 - 02.	SHEET	2 OF 8	
		DRAWN:	M.S.H	