



SW 08 / 1265 / F

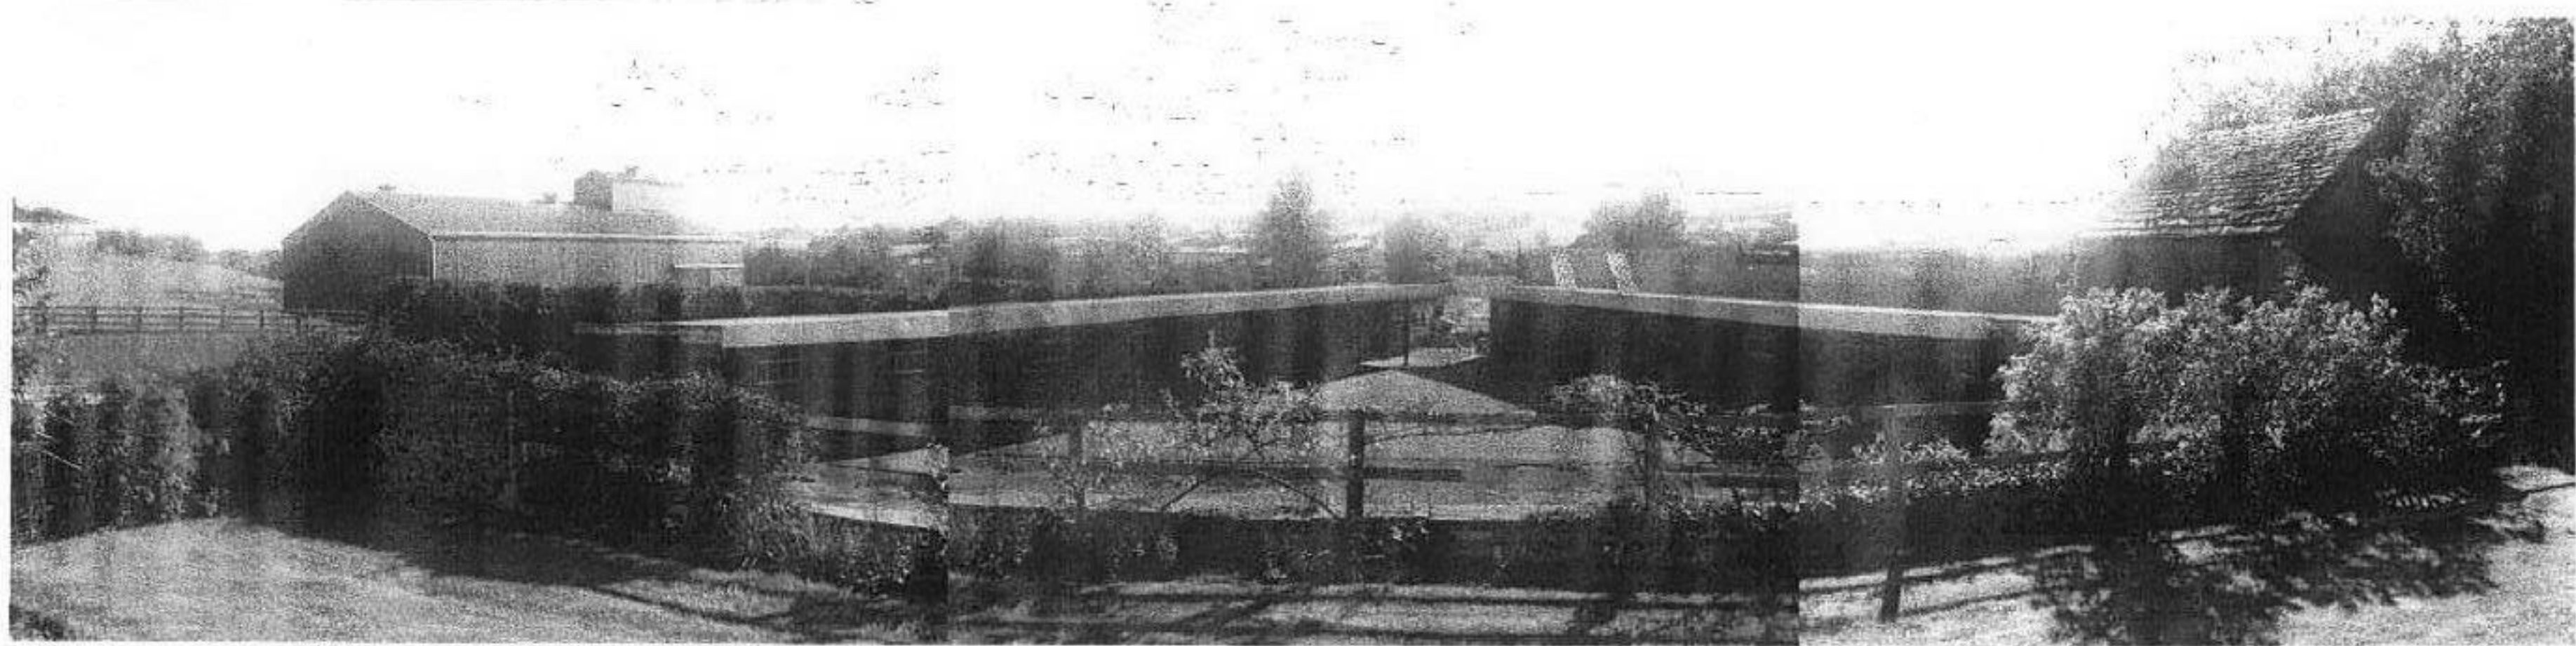

EXISTING

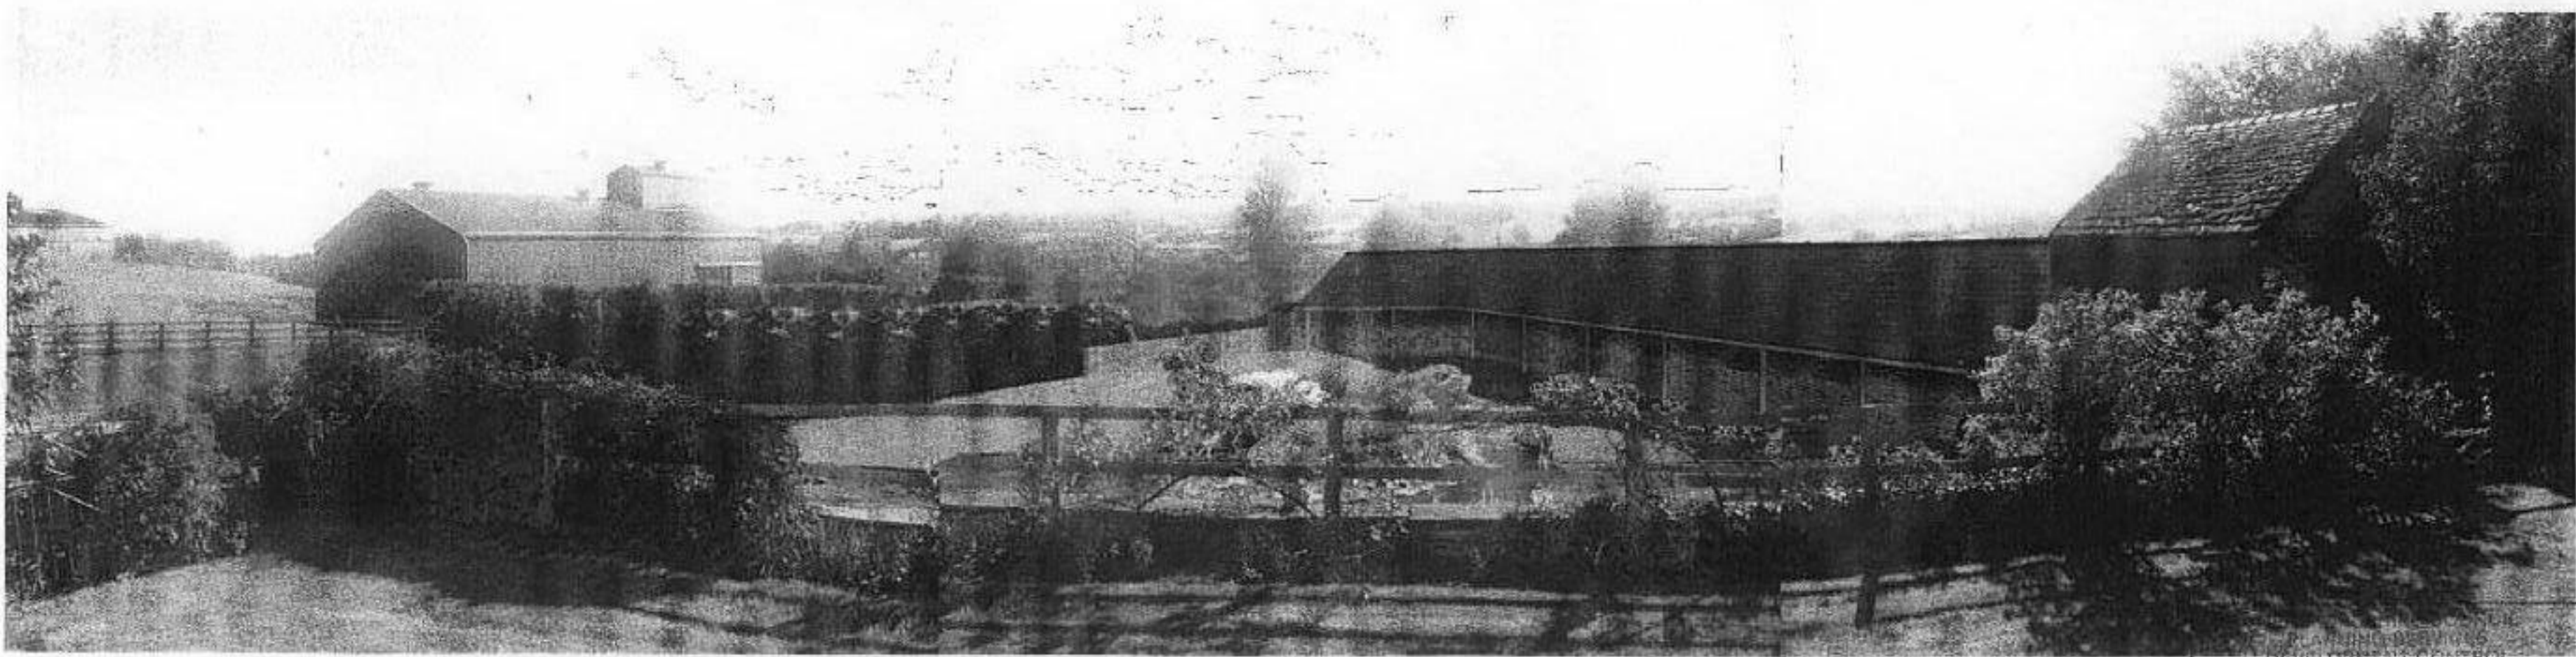

PROPOSED

PLANNING DEPARTMENT
DEVELOPMENT CONTROL

01 MAY 2008

To:

App'd: File:

General Notes

1. Do not scale off this drawing.
2. Any discrepancies to be referred to the Architect.
3. This drawing is to be read in conjunction with all relevant specifications and other drawings issued by the Architect/Structural Engineer and other specialists.
4. This drawing is copyright and is not to be reproduced.

Specific Notes

Revision	Date	Details of revision

Client: Berringtons

Project: Wilmaston Farm, Peterchurch

Drawing Title: Photomontage - View from Farmhouse

Status: PP Date: April 2008 Drawn by: DM

Scale: 1:100 Dwg. No: 1517_08 Revision: -

rra architects
Packers House - 25 West Street
Hereford - HR4 0BX

T: +44 (0)1432 278 707 F: +44 (0)1432 266 339
E: ask@rra-arch.com W: rra-arch.com