




1. PROPOSED PLAN

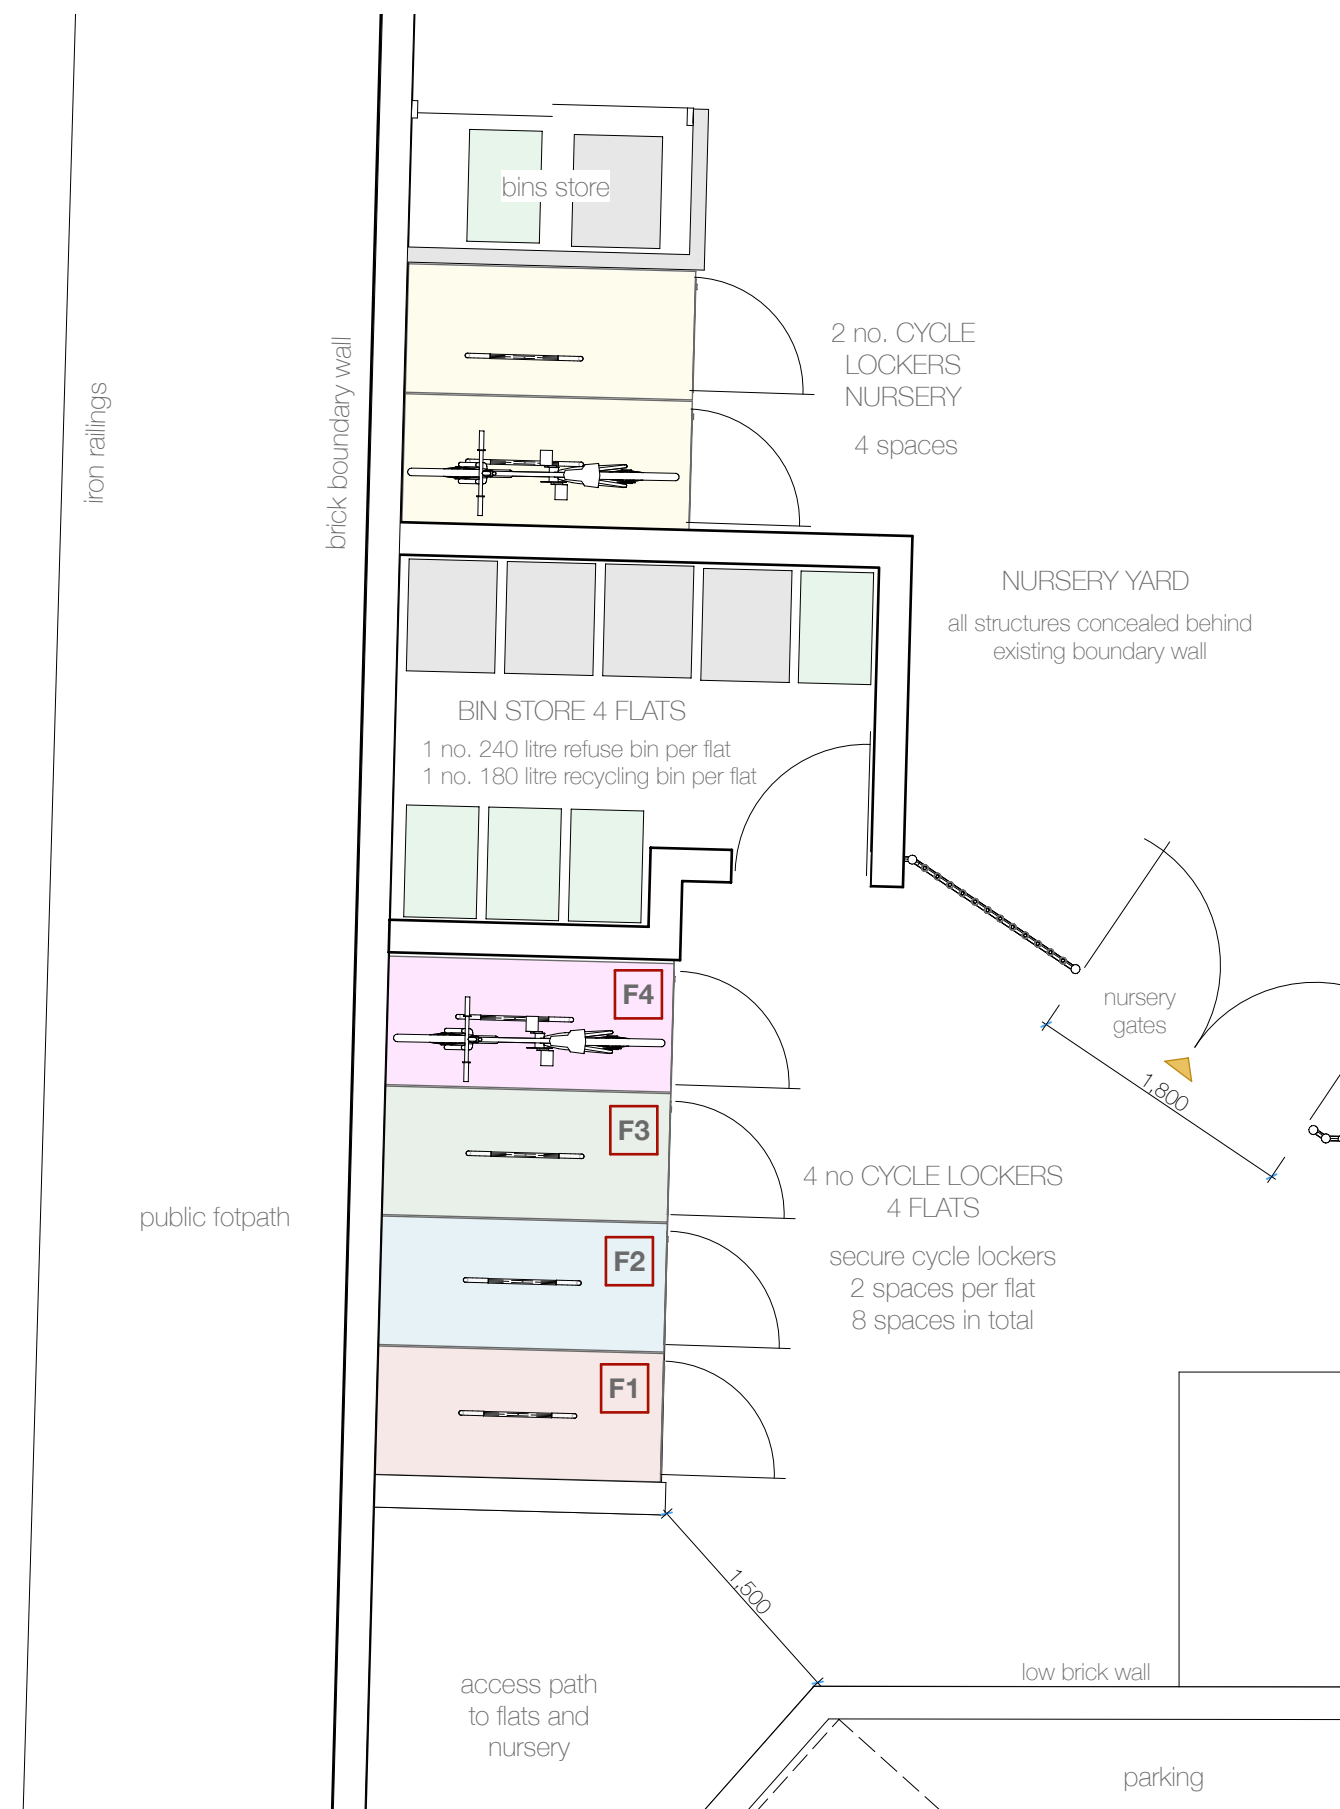


2. PROPOSED NORTH SIDE ELEVATION

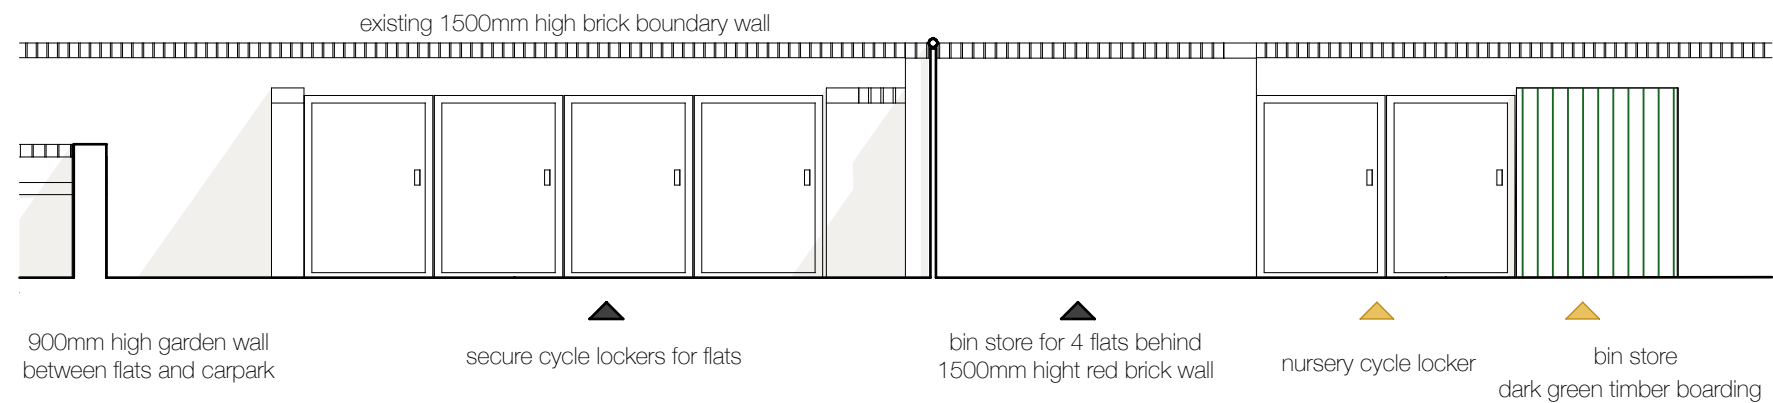

3. PROPOSED EAST ELEVATION

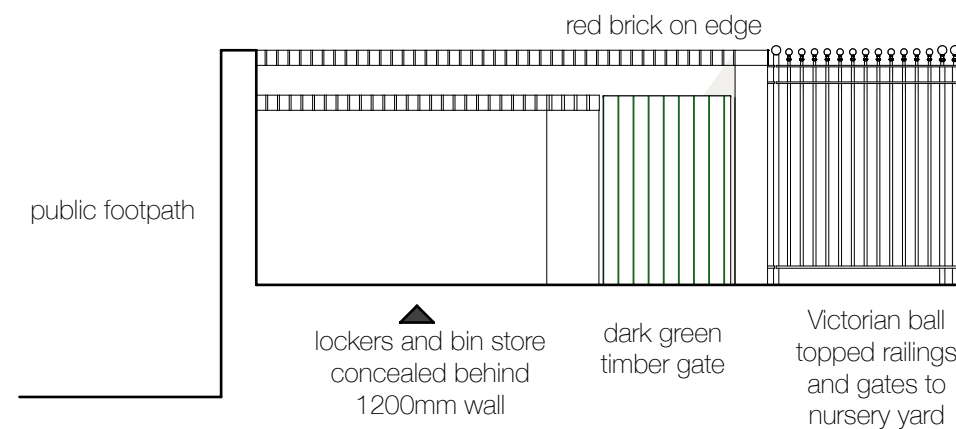



4. PROPOSED WEST ELEVATION

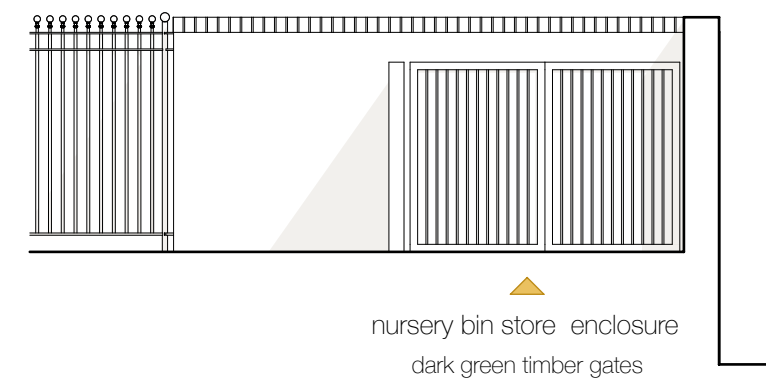

5. PREFABRICATED CYCLE LOCKERS

INTERNAL DIMENSIONS

Height (H)	1180mm
Width (W)	850mm
Depth (D)	1900mm

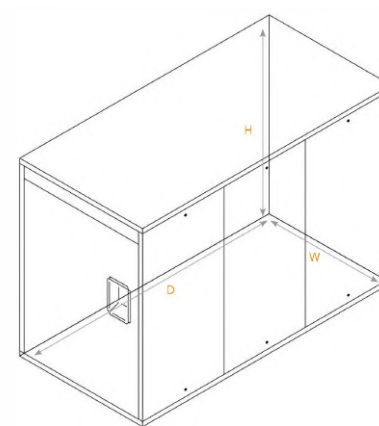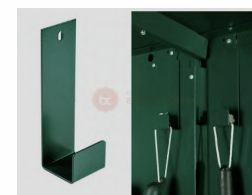

Secure Horizontal Weatherproof 2 Bike Locker to ISO 9001 by The Bike Storage Company
Dark green RAL 6005 powder coated steel
External dims 855mm W x 1900mm L x 1205mm H
3 point locking system
Each locker fitted with min 2 no internal hooks for helmet and bags

Lorraine Whistance DipArch MCIAT
Chartered Architectural Technologist

01544 350 869

email@lorrainewhistance.co.uk

Bank House New Radnor Powys LD8 2SL

CONVERSION OF PART BUILDING
26 VICARAGE ROAD, HEREFORD, HR1 2QN

VENNTURE HEREFORD

PROPOSED CYCLE LOCKERS AND BIN STORE
NURSERY AND 4 FLATS PLAN AND ELEVATIONS

1:50 @ A3

MAY.22

21-1066-21