

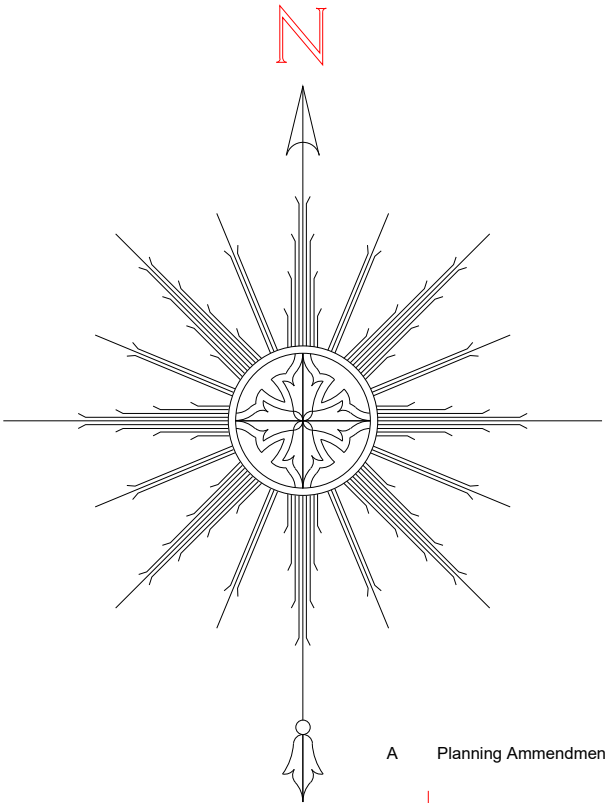


Key -

- Site Ownership -
- Area of Works -

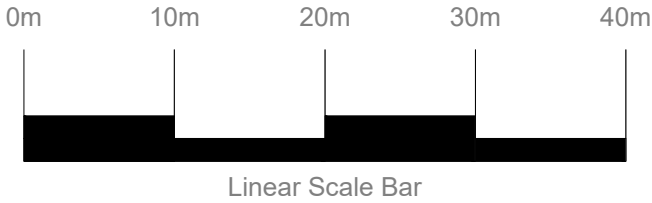

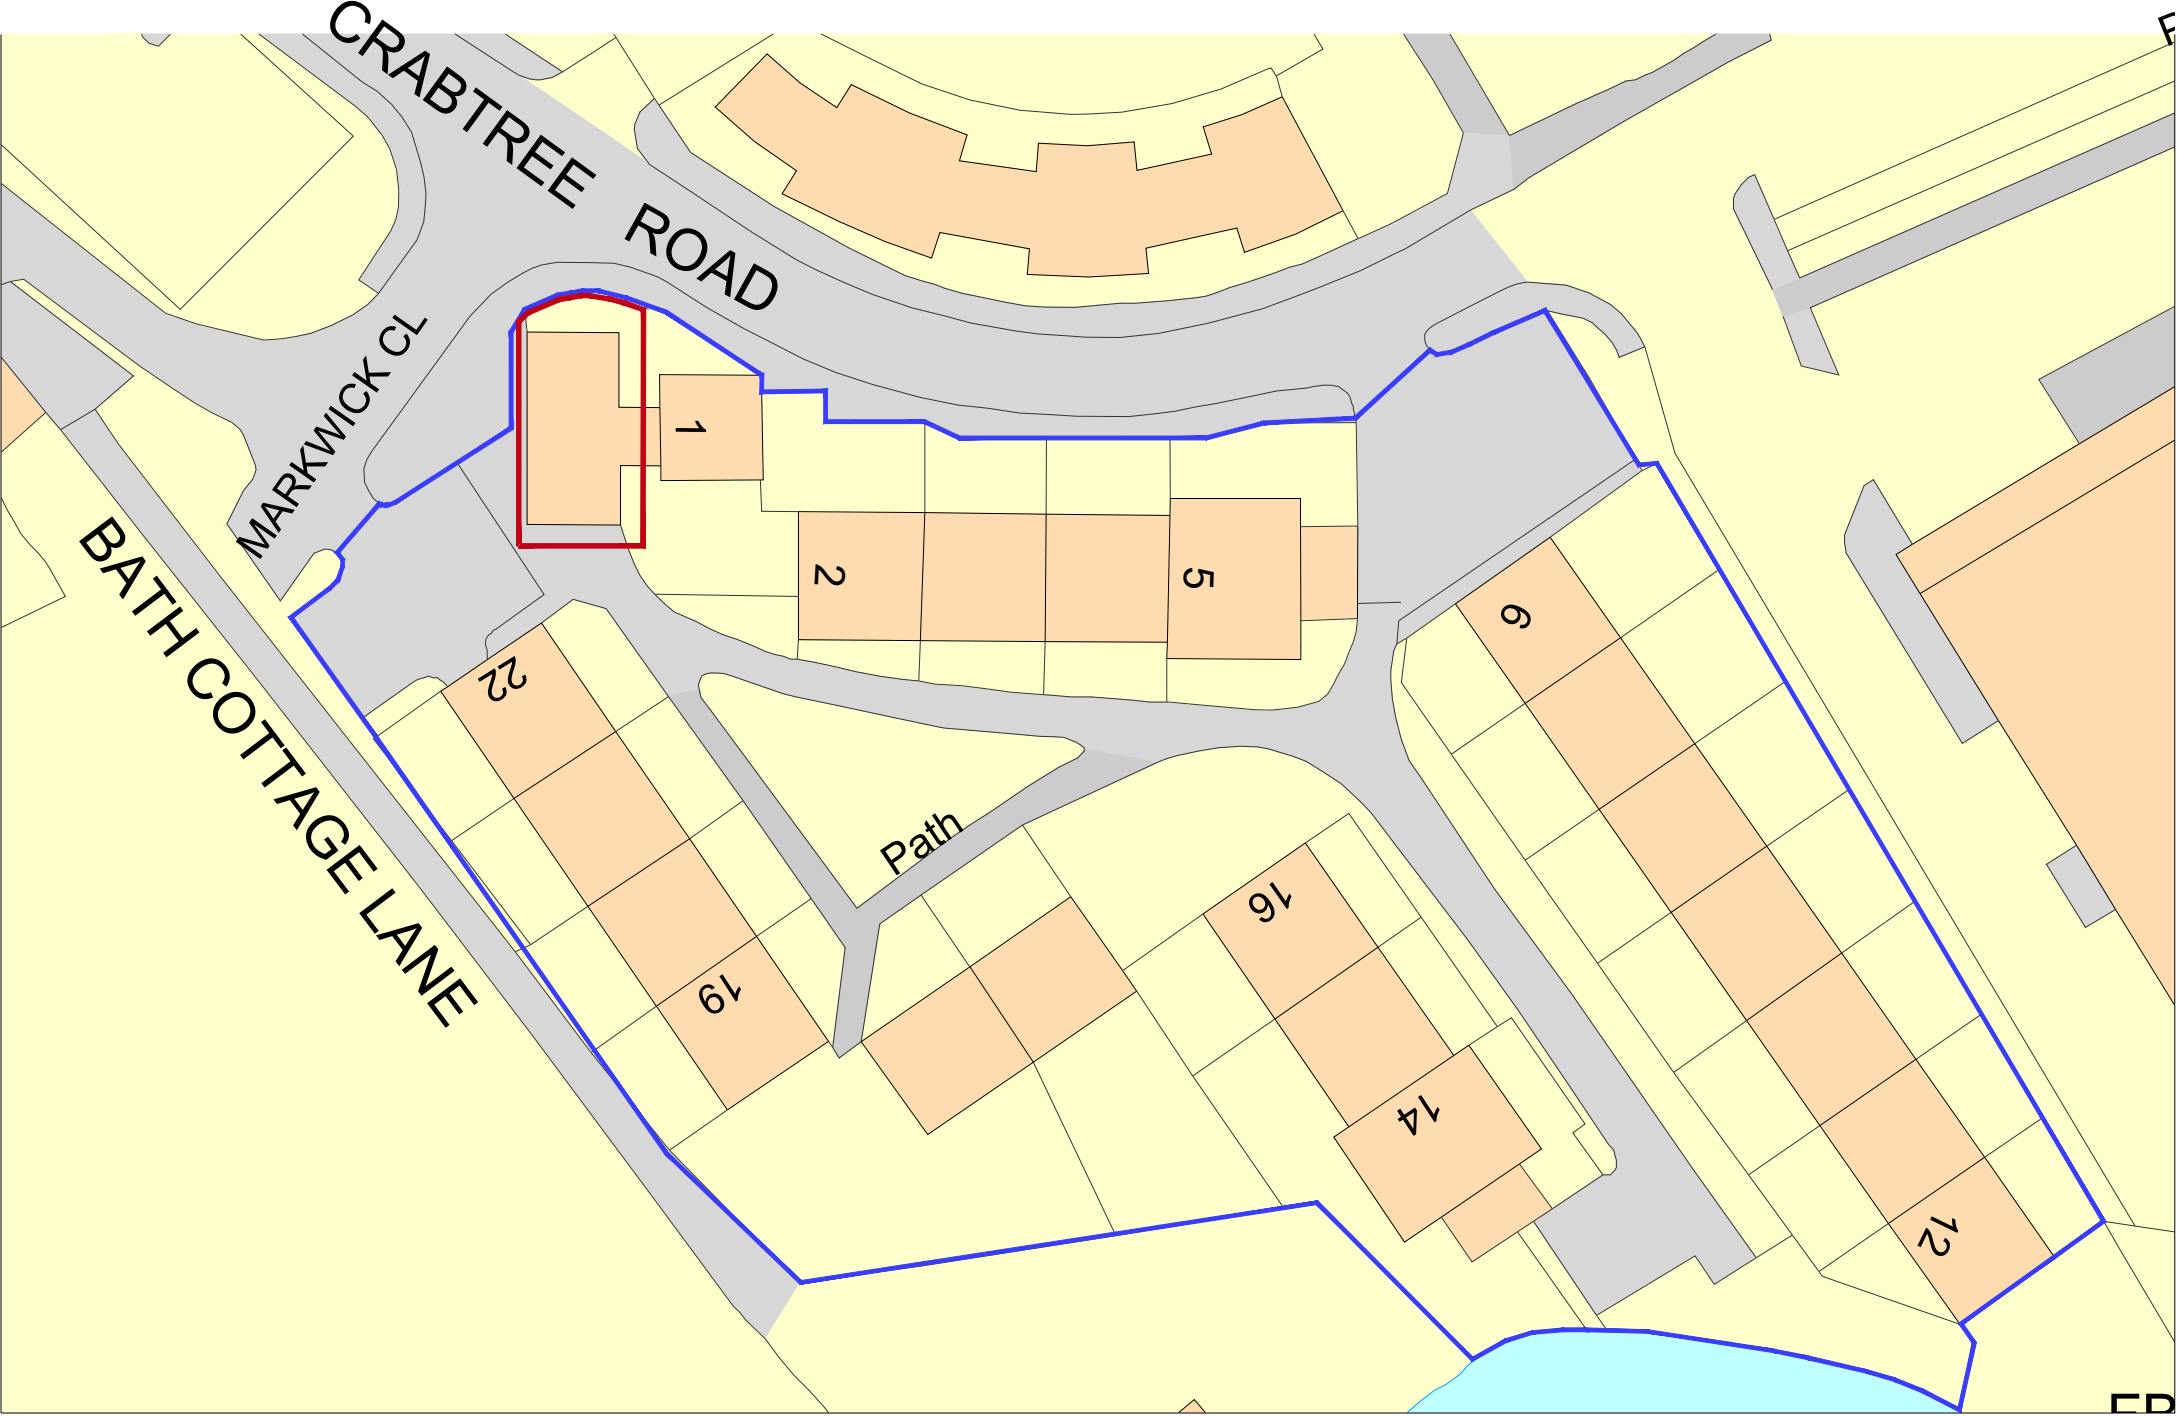

Classification

Do not scale
Use only written dimensions. All dimensions must be verified prior to the works being put into hand and any discrepancies reported to the originator

Health & Safety Information
(Refer to Pre-Tender CDM Documentation)

A Planning Ammendment 15/03/18 DL

Rev.	Details of Revision	Date	Initial
			
Stonewater ltd Assistant Director of Asset (West):- Leon Storer Suite C, Lancaster House, Grange Buisness Park, Enderby Road, Whetstone Leicester LE8 6EP			
Project COMMUNITY ROOM MARKWICK CLOSE, KINGTON, HEREFORD HR5 3UE			
Property Reference Number:			
Drawing Number MC - 18 - 002		Revision A	
Title EXISTING PLAN BLOCK PLAN			
Scale 1:50	Drawn DL	Checked	
Original Size A3	Date 14-02-18	Date	
Status PLANNING			
 INVESTOR IN PEOPLE			