




CROSS SECTIONS
Scale 1:10 @ A3

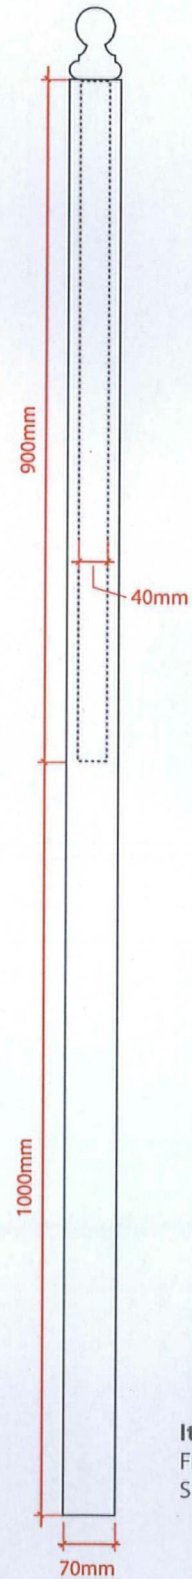


Item 1.
Freestanding
Sign

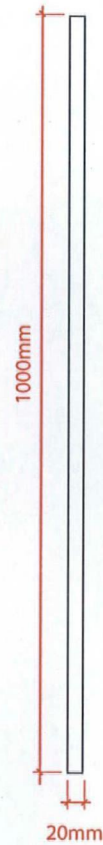


Item 2.
Facility Sign

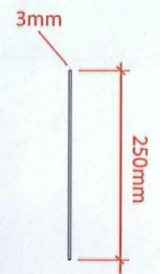



Item 3.
Brass Plaque

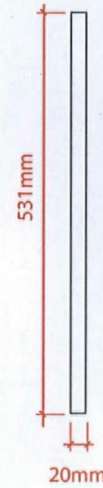


Item 4.
Hanging Sign

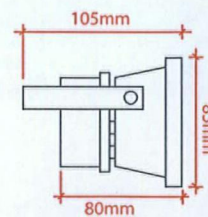


Item 7.
LED Flood Light
above signwriting
SCALE 1:5 @ A3

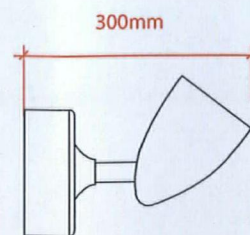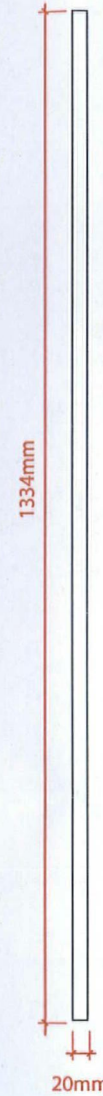


Item 5.
Oval Sign
& Bullet Lights

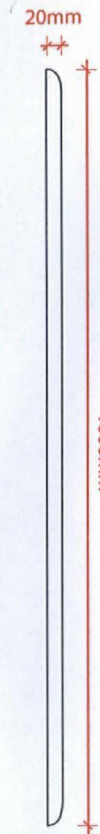

Item 6.
Snap Frames

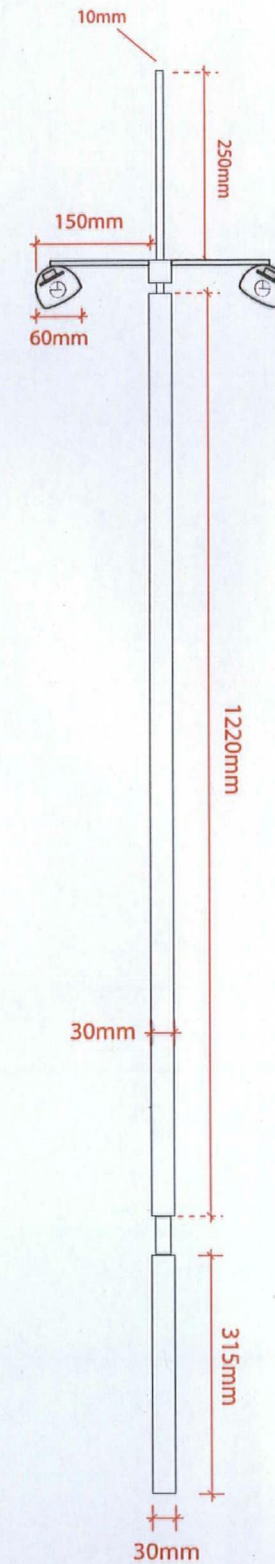

Item 8.
Hanging
Pictorial Sign

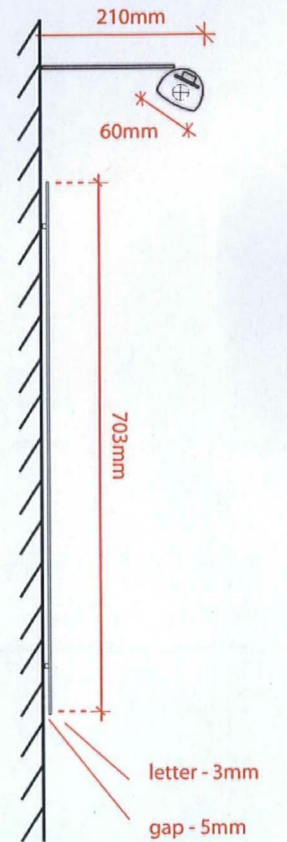

Item 9.
Individual Letters
and Trough Light.

