
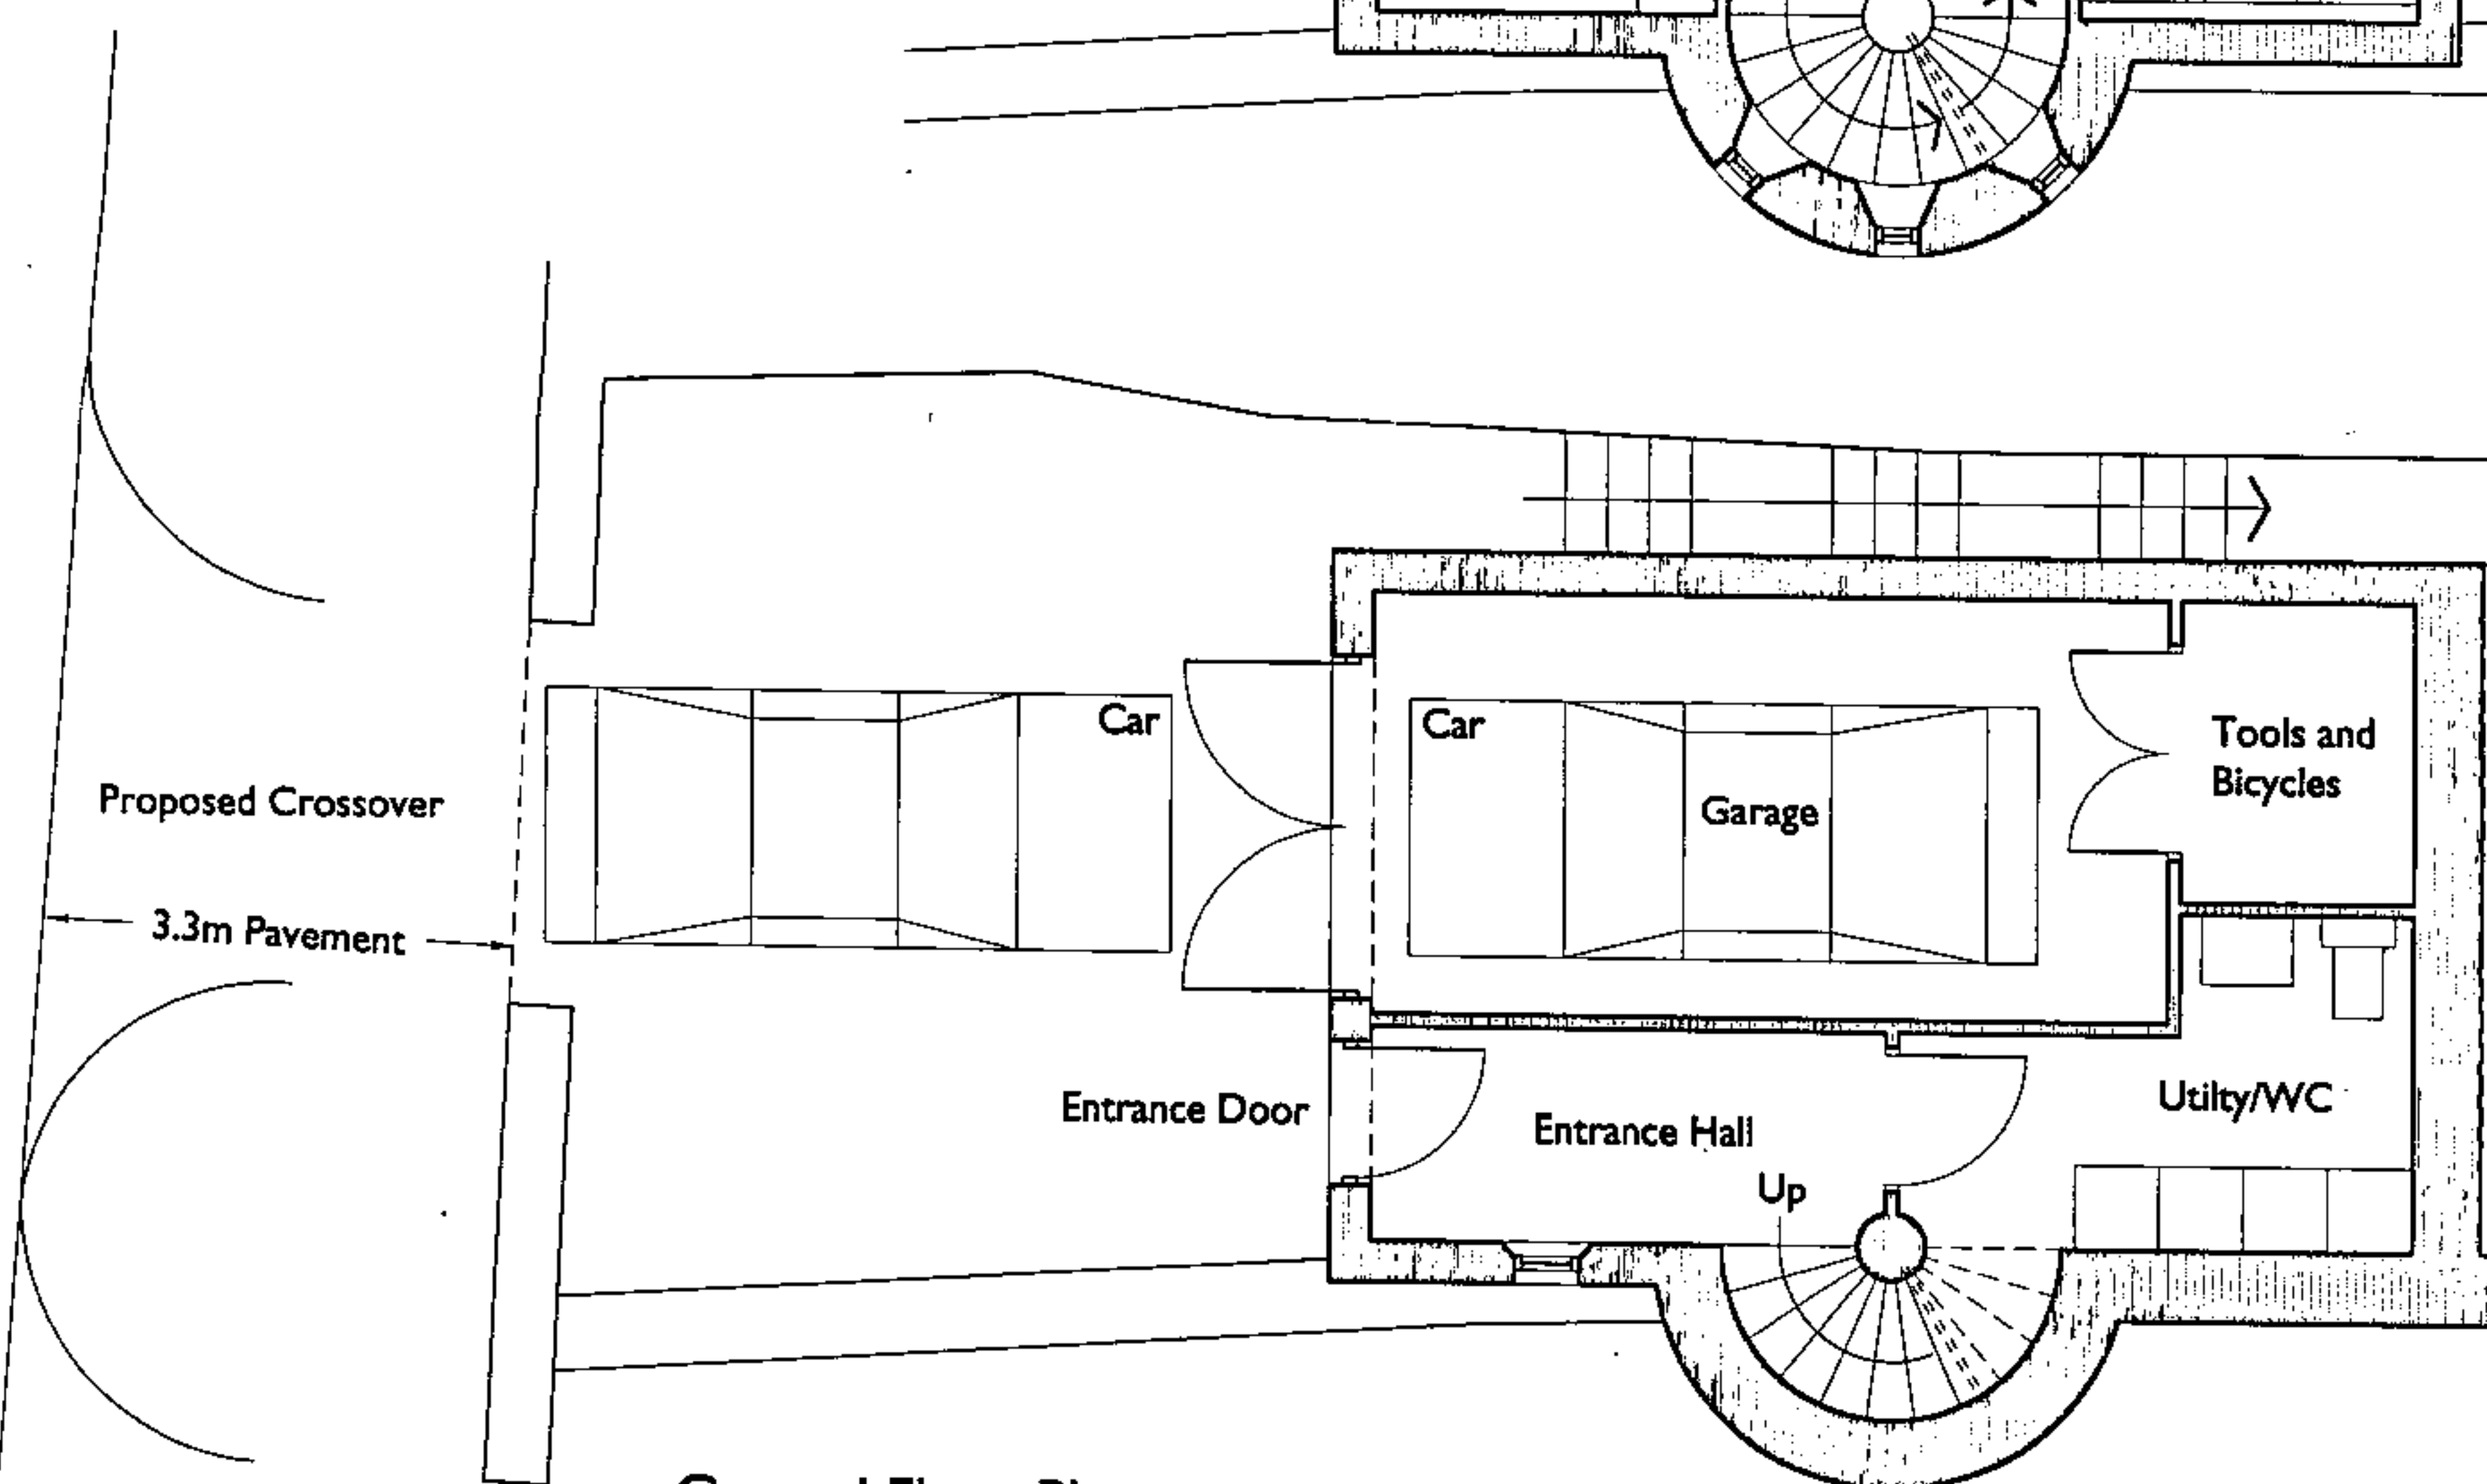
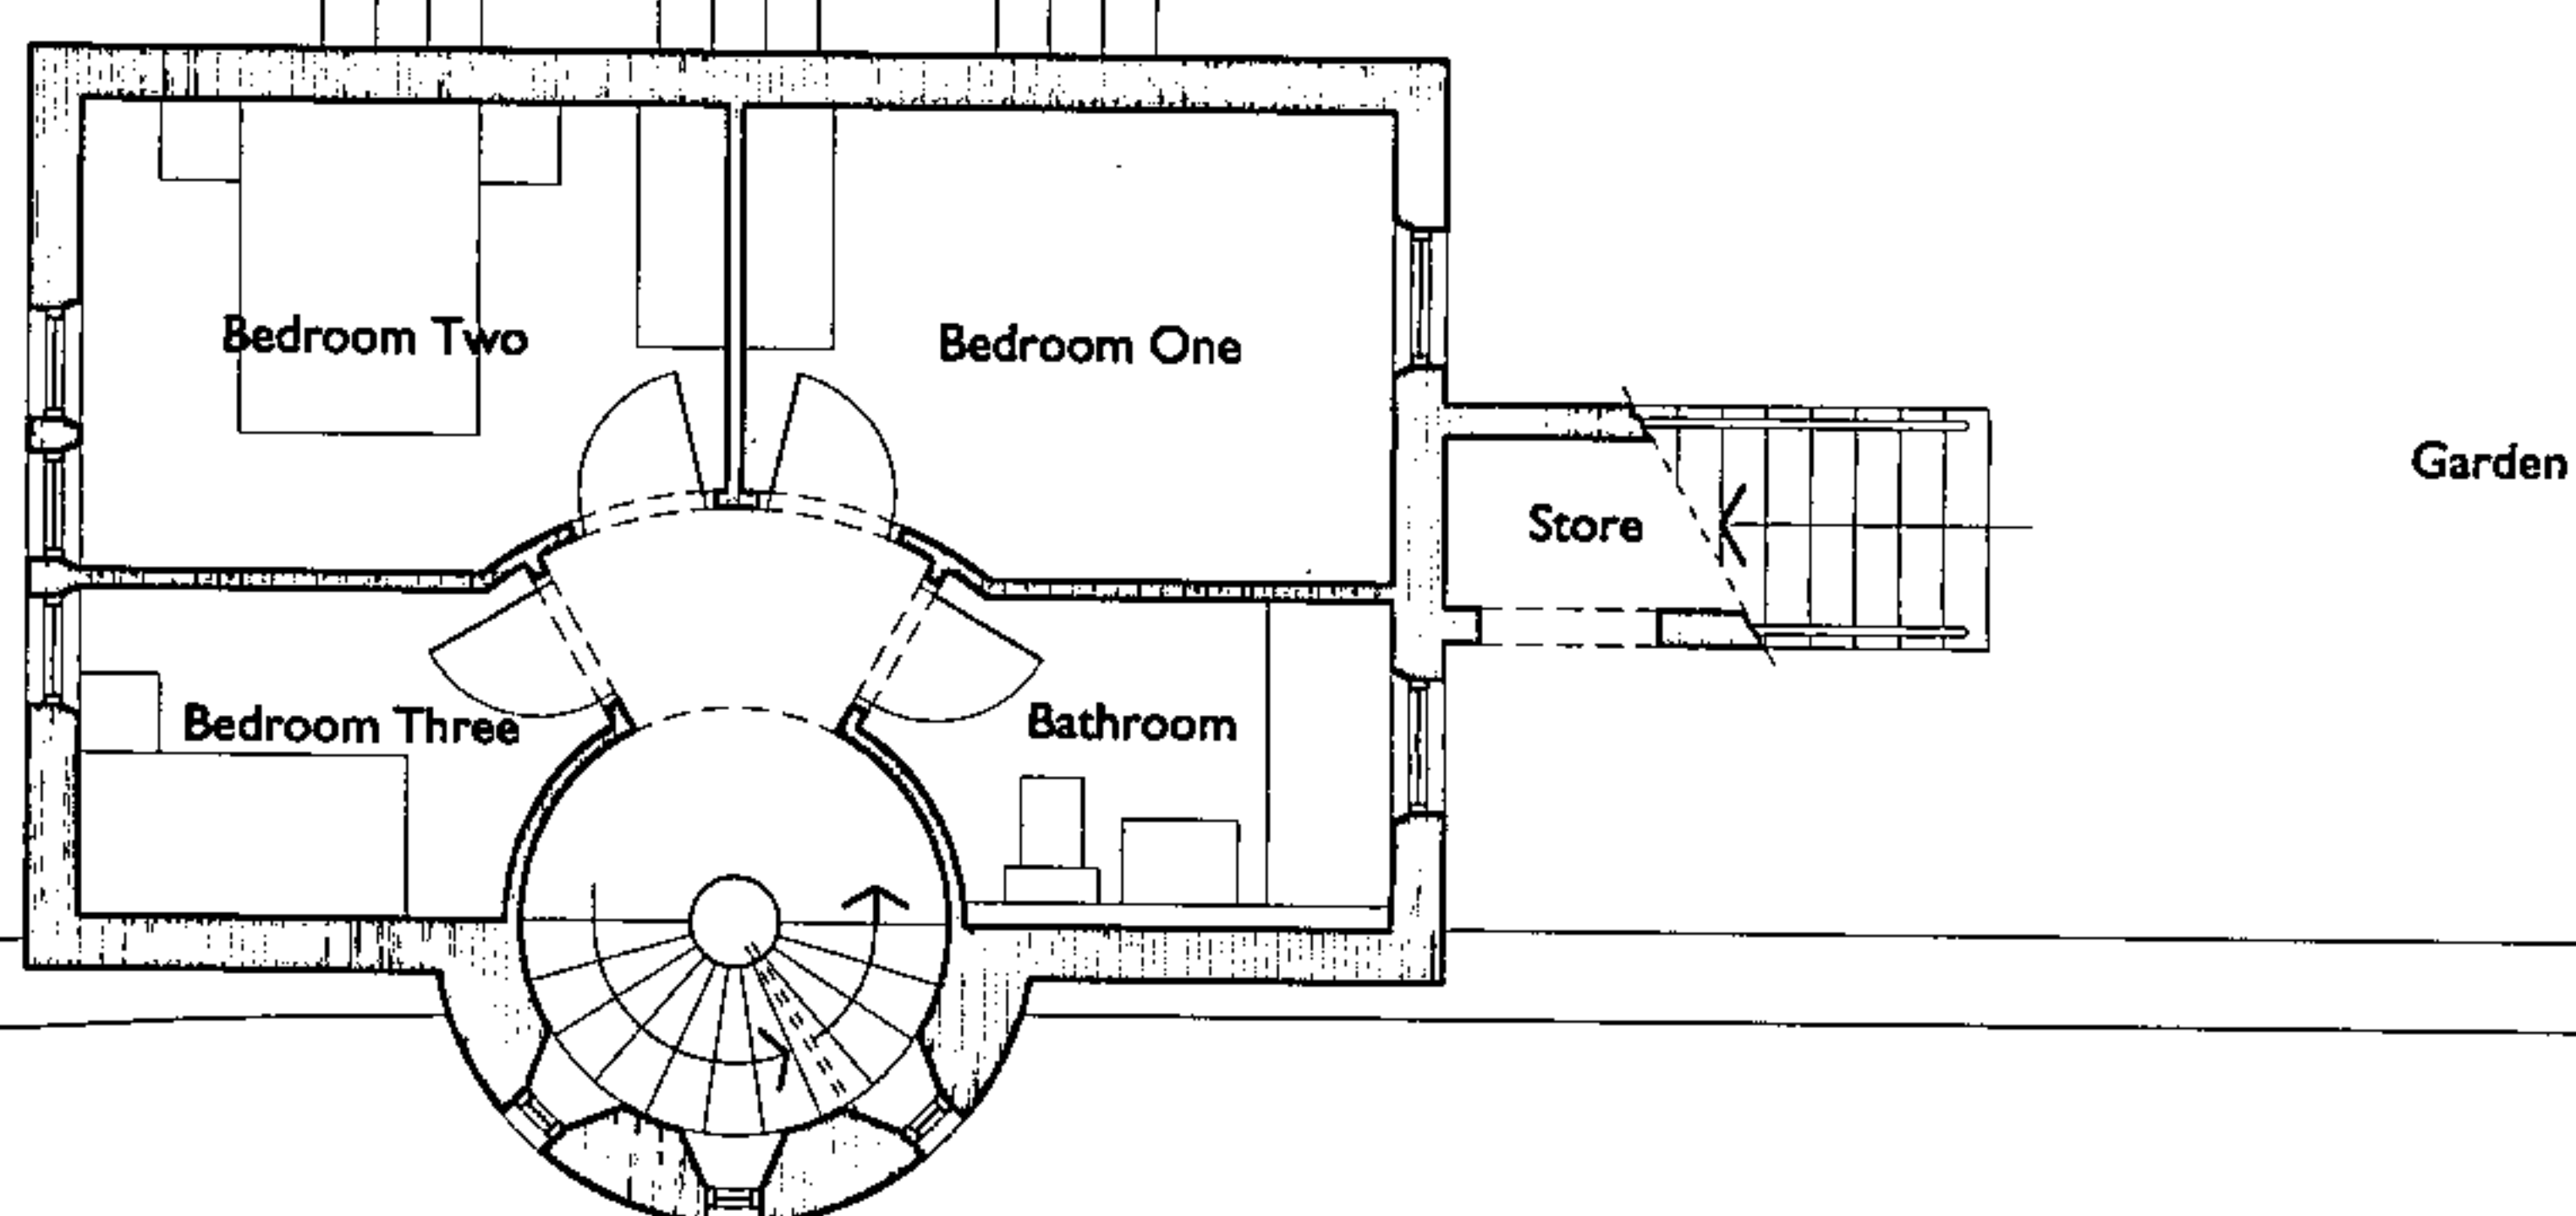


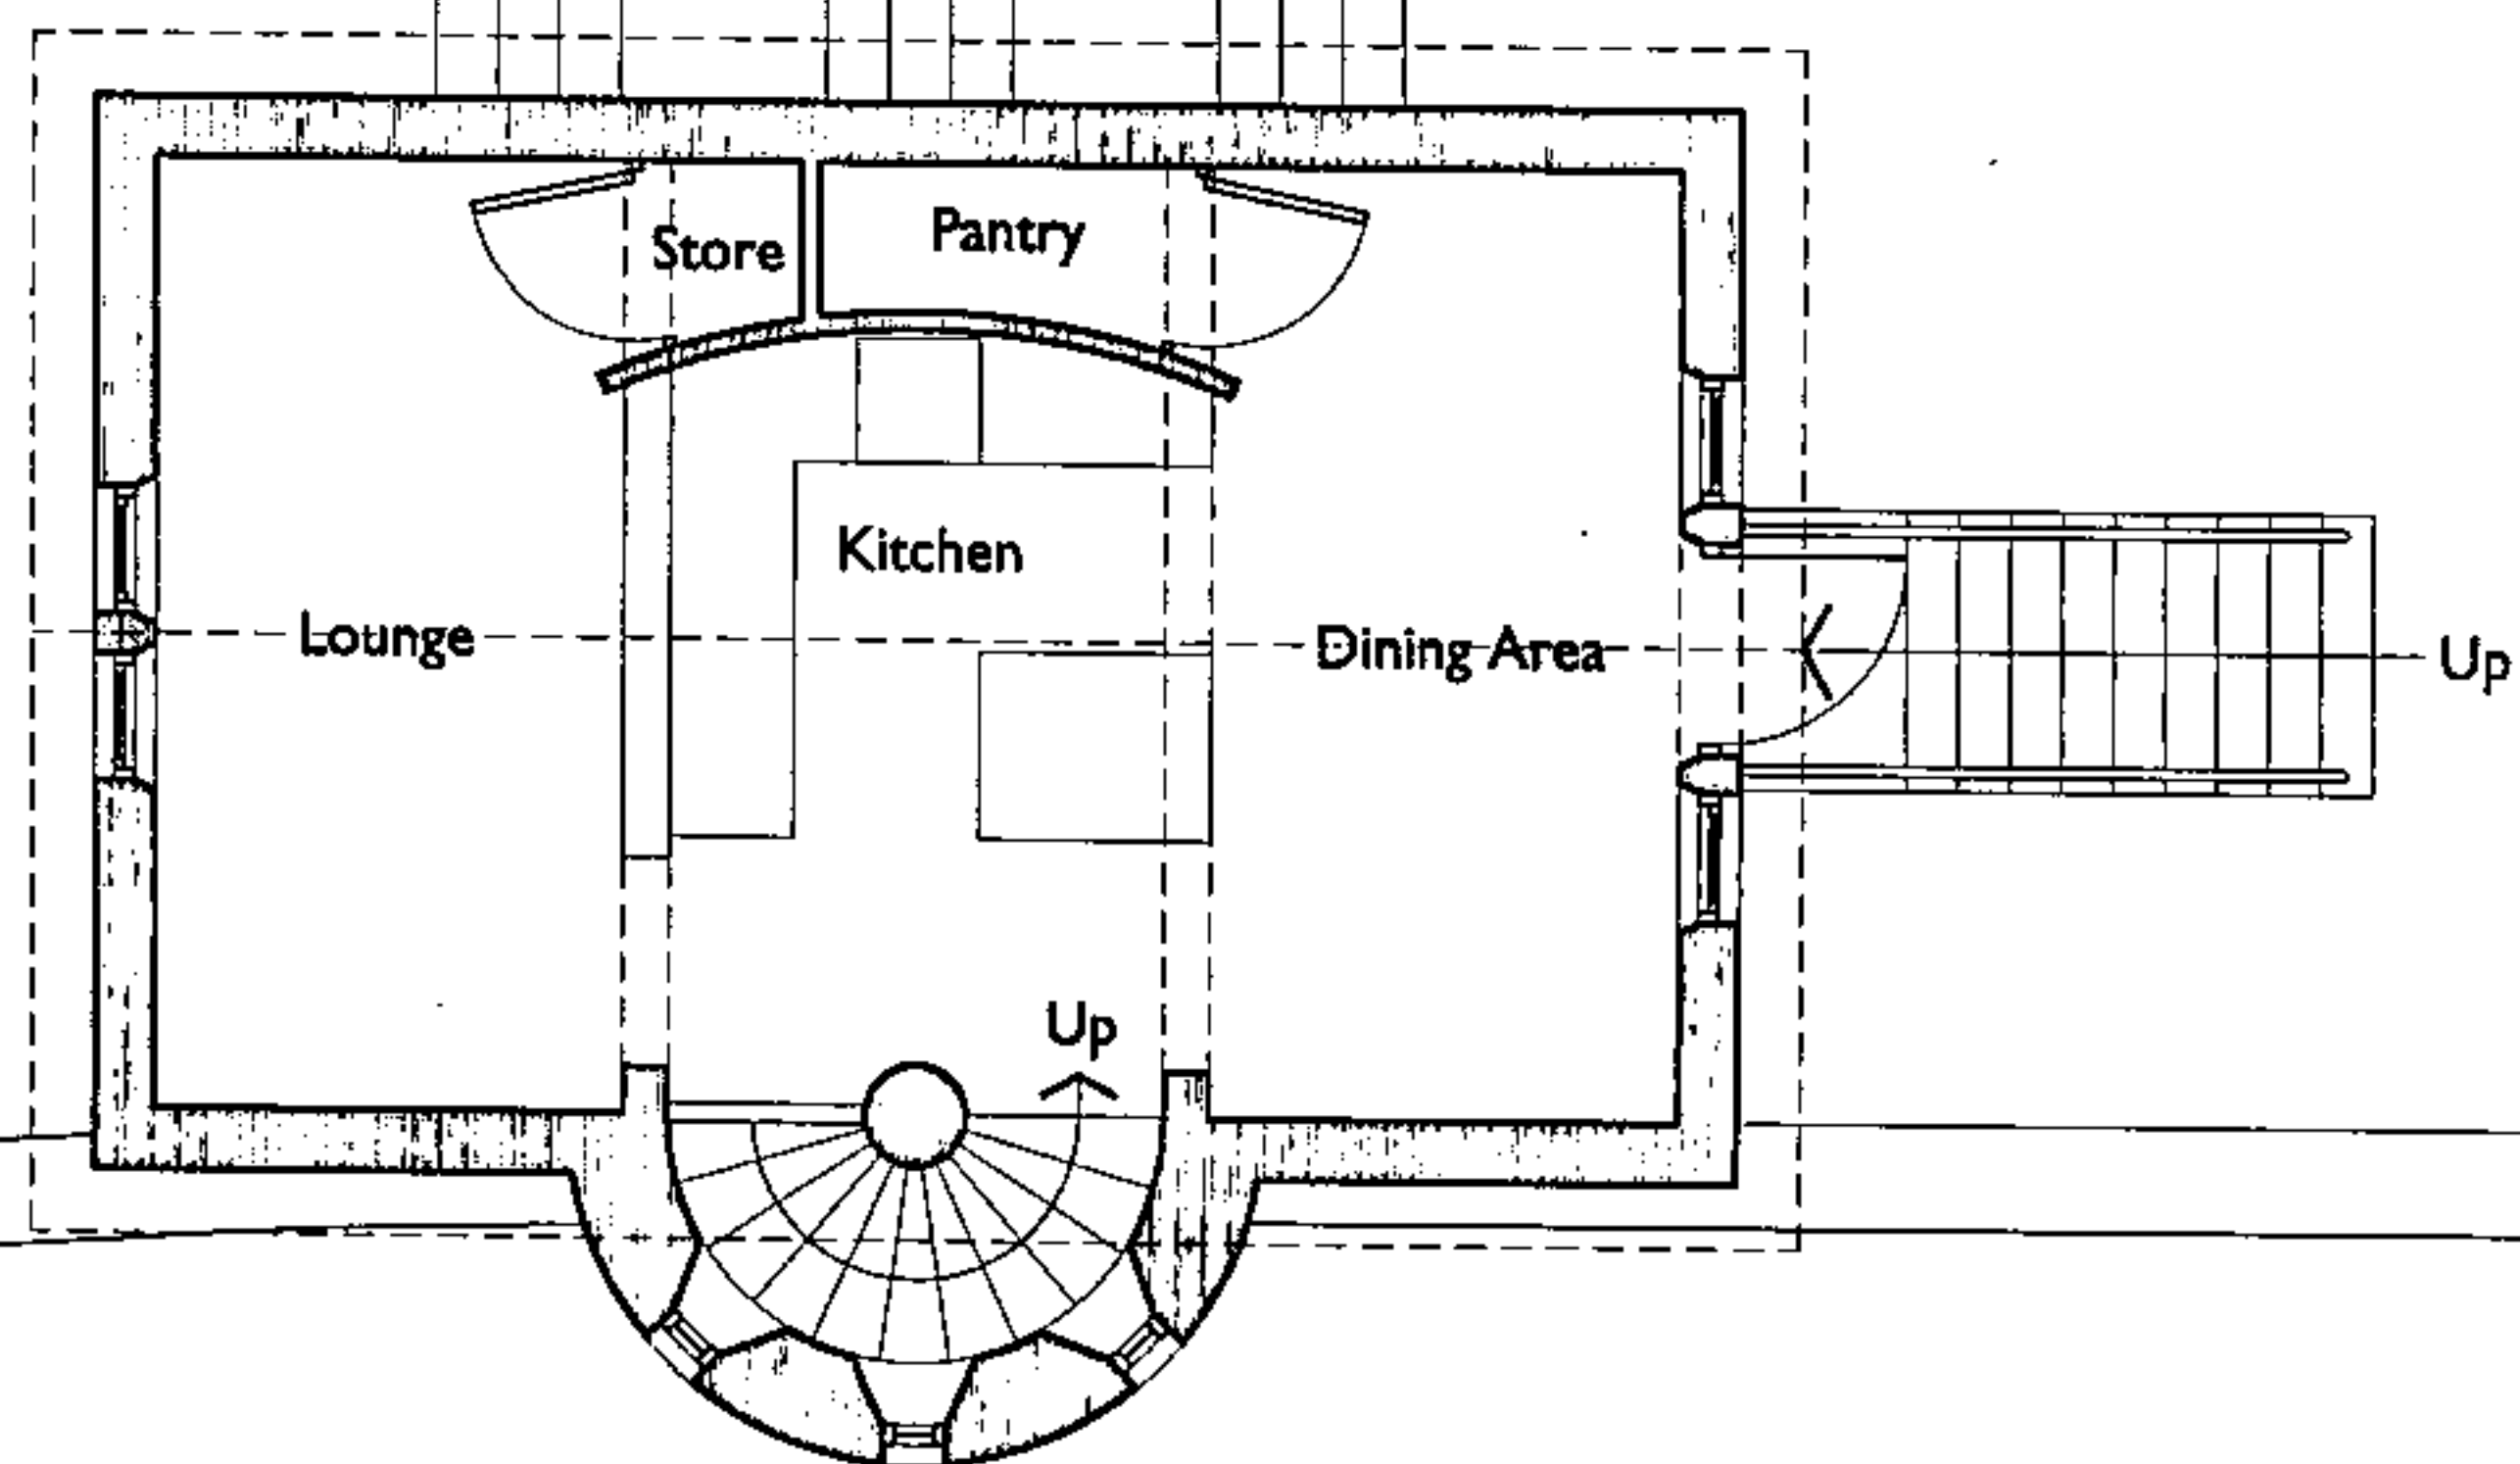

HEREFORDSHIRE COUNCIL
PLANNING SERVICES
DEVELOPMENT CONTROL

19 JAN 2006

To: [redacted]

Ack'd [redacted] Pila: [redacted]

Paul Brice Architect 01600 715810
17 January 2006
Scale 1:100

05a