

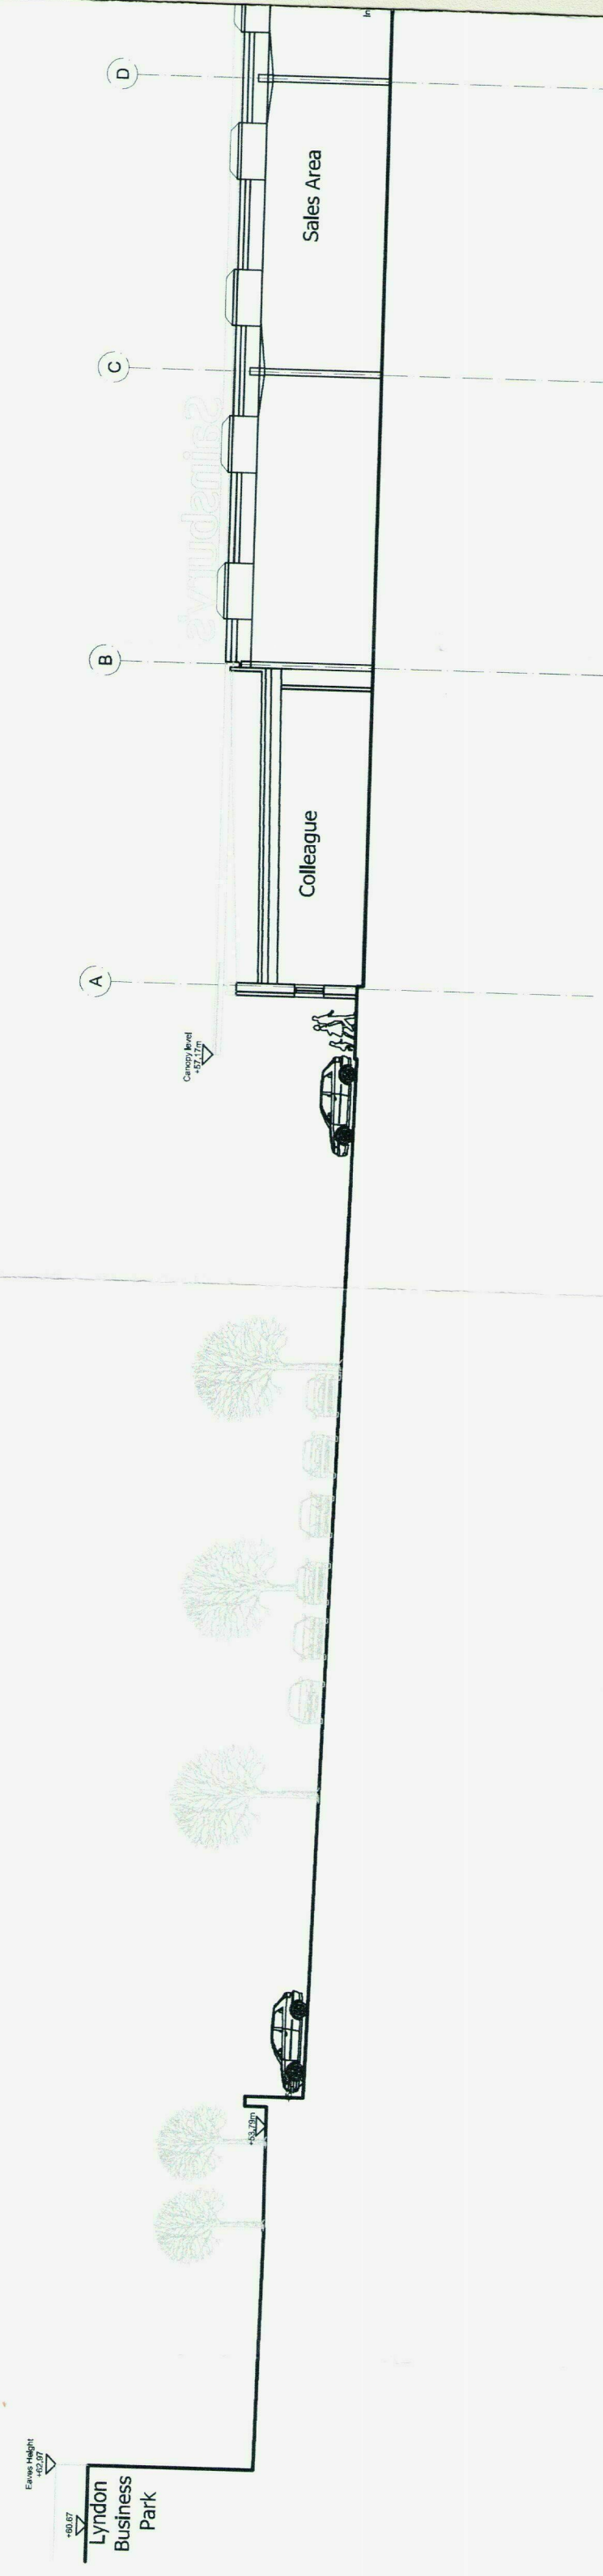
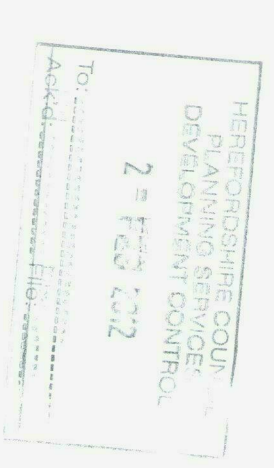
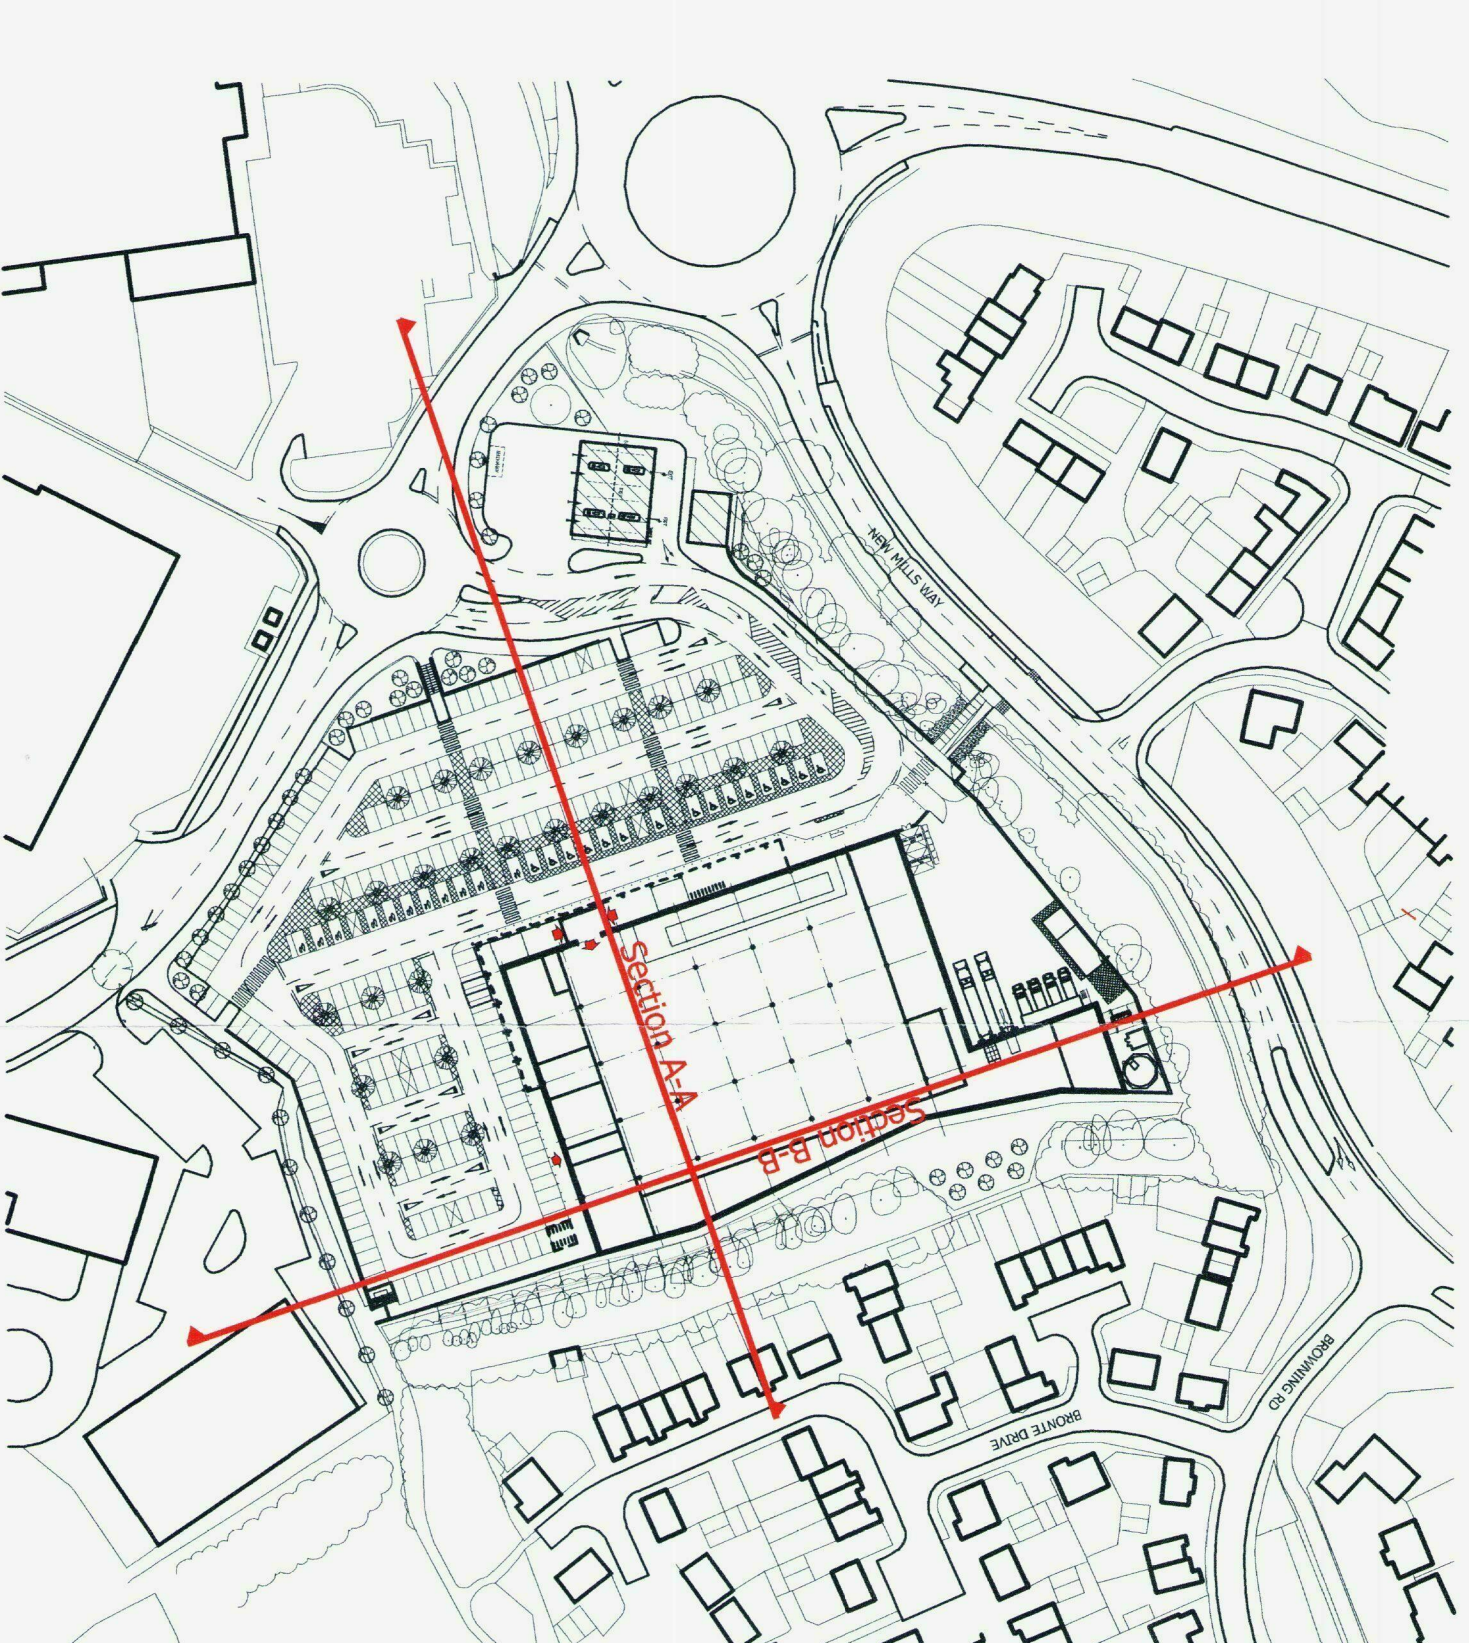
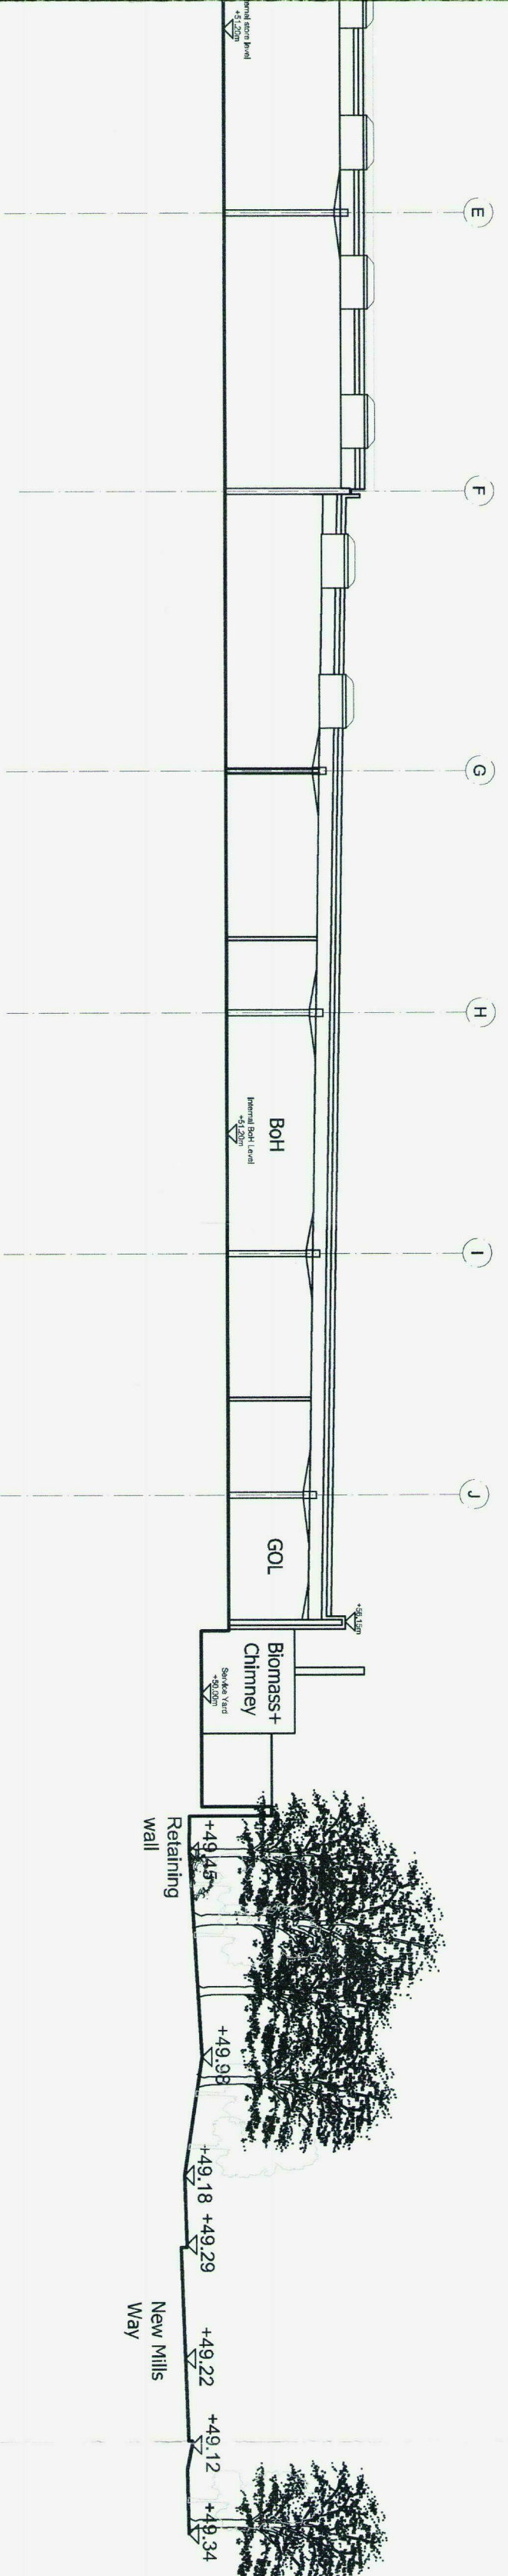


Section A-A

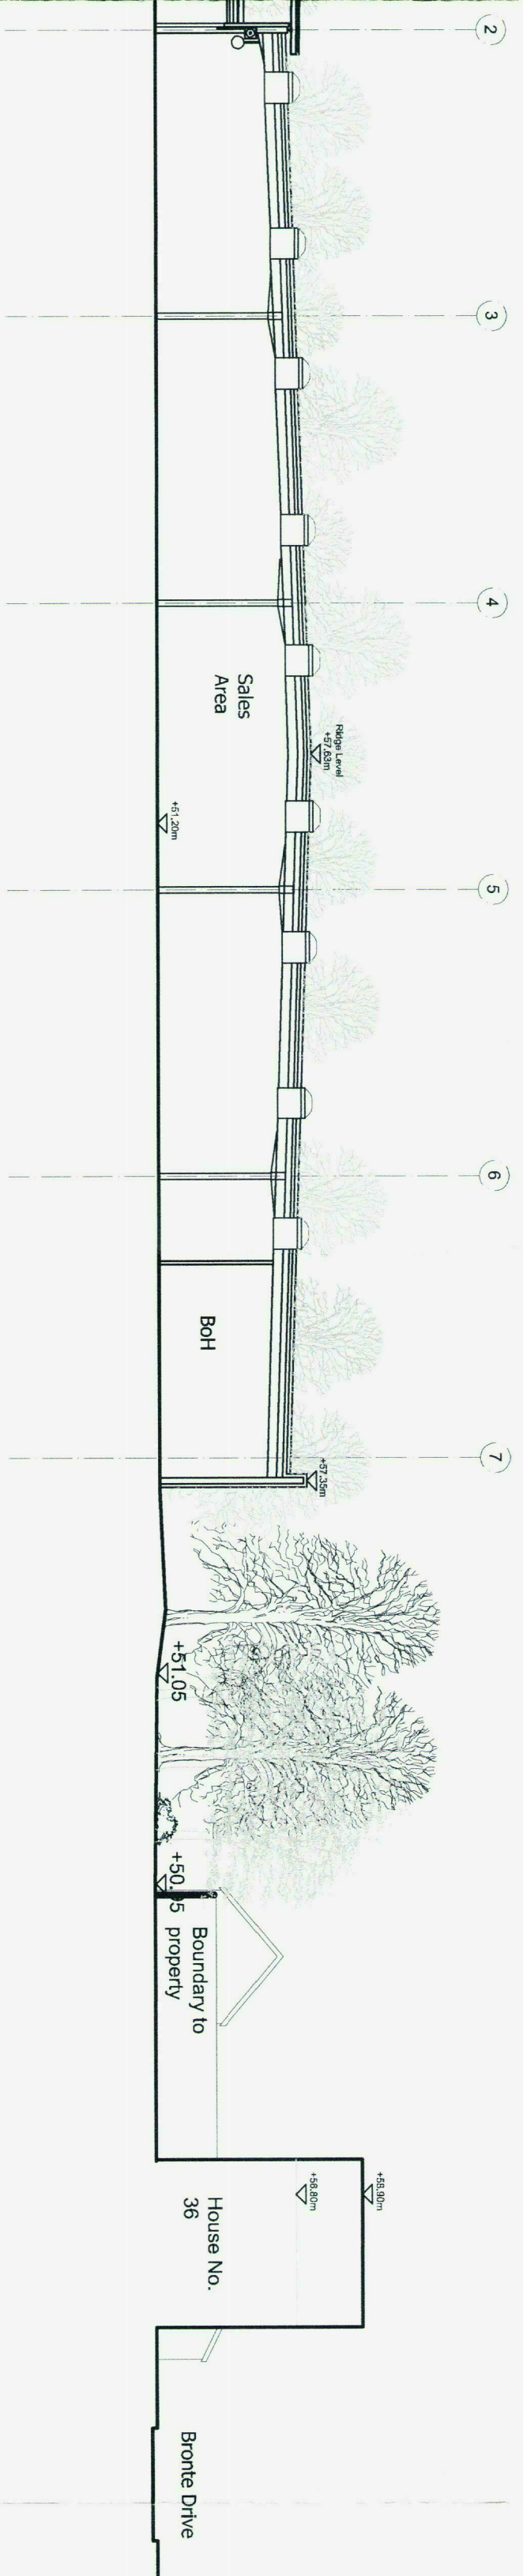

Section B-B

WORK PACKAGES

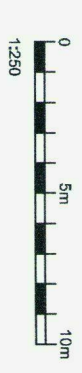

A	Levels Updated	30.01.12	DAP
View all levels			

PLANNING

chettwoods®

Project	Job Number 2731
---------	-----------------

LEDBURY

Sainsbury's Supermarket Ltd

Drawing Title	Drawing Size
Proposed Site Sections	A0

Drawn DAP	Date 2011.10.25	Scale 1:250	Codfile
Reviewed by SJL	Drawing No. PL-16		Rev. A