


NOTES:
All dimensions must be checked on site and not scaled from this drawing.

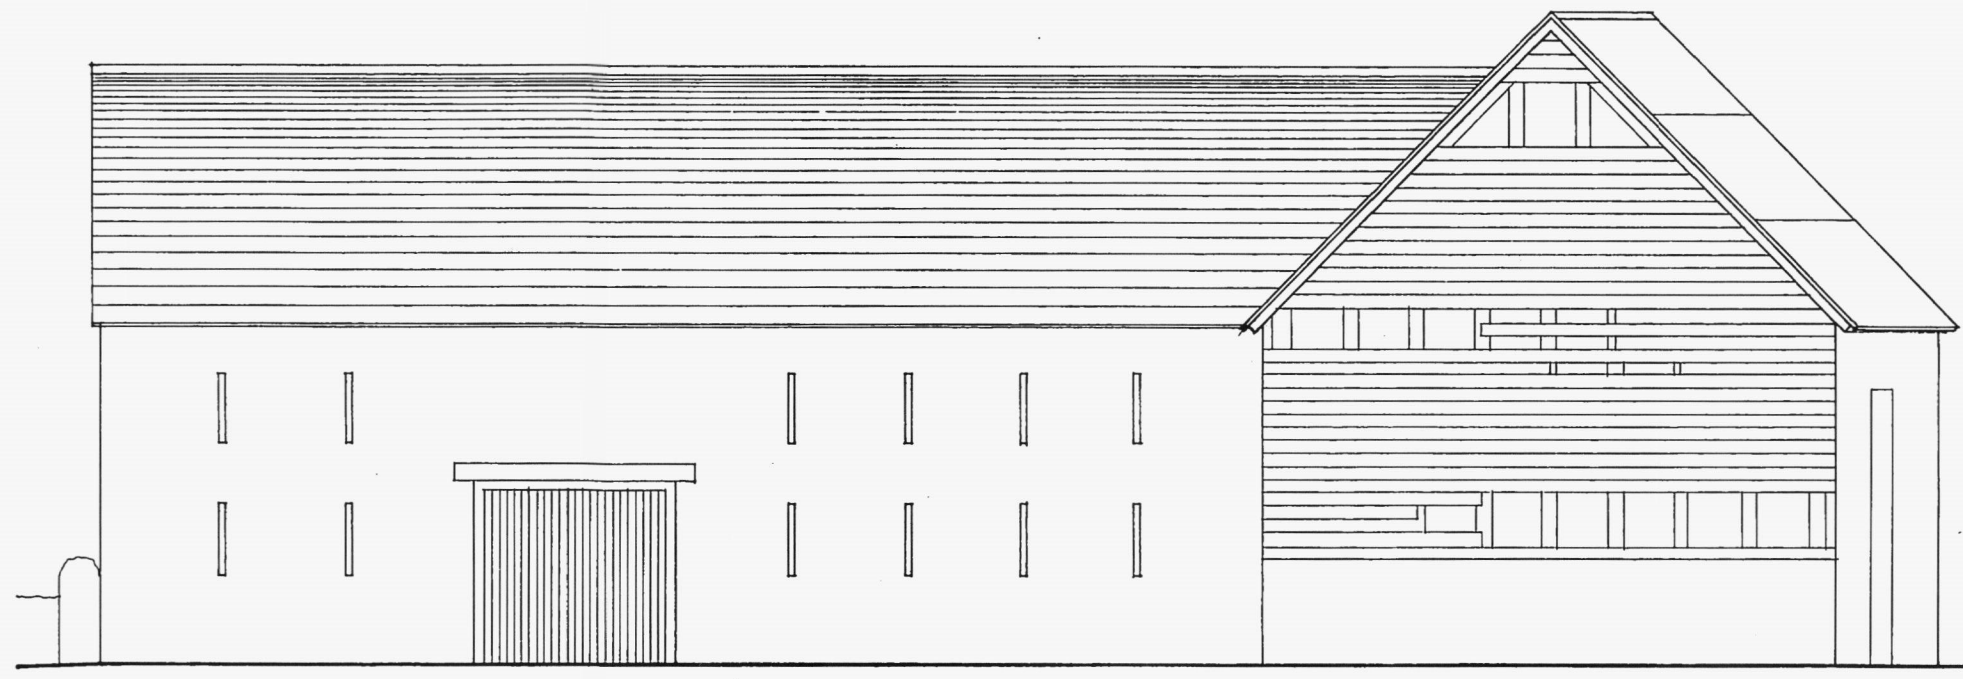


SOUTH




EAST

EXISTING ELEVATIONS

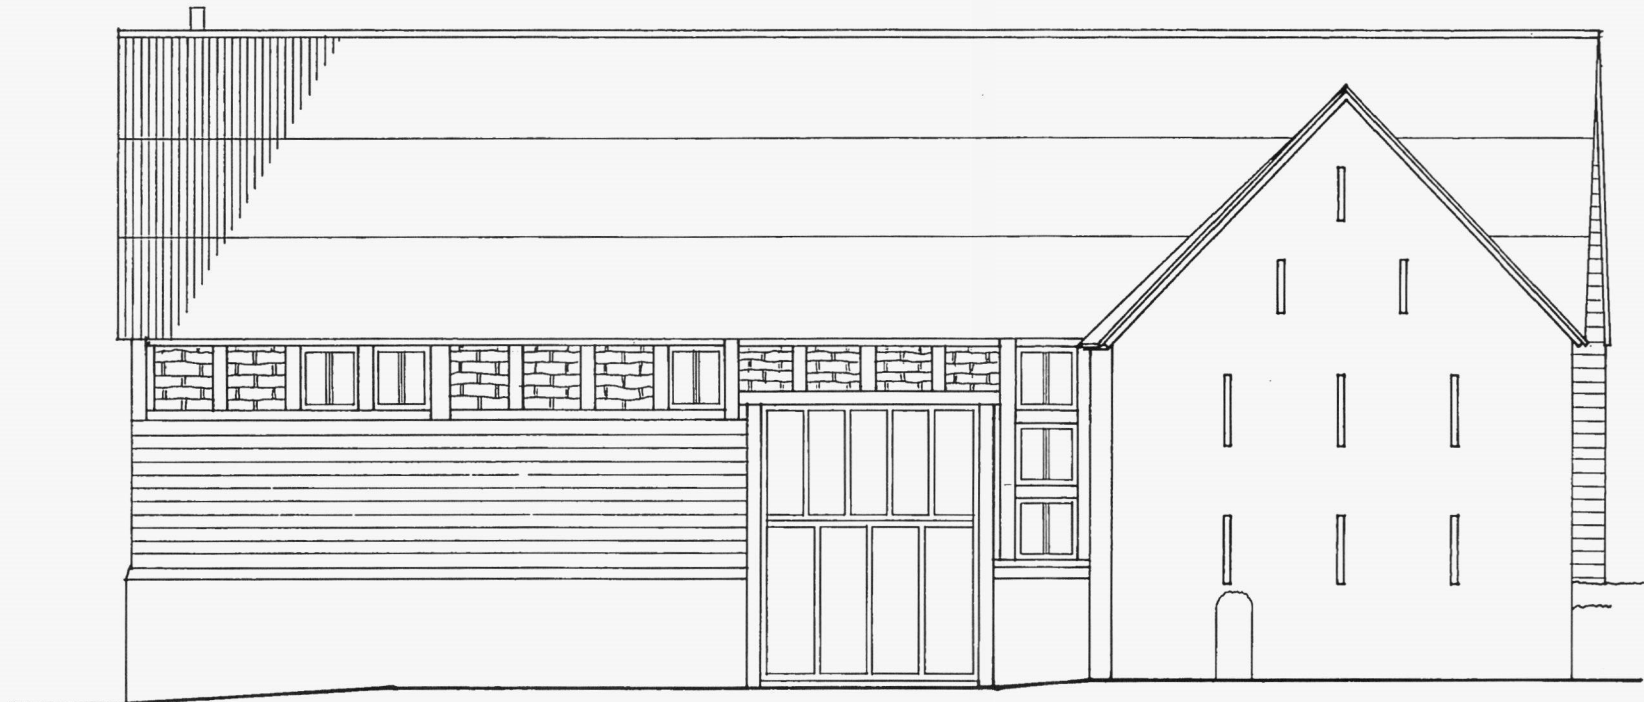


SOUTH

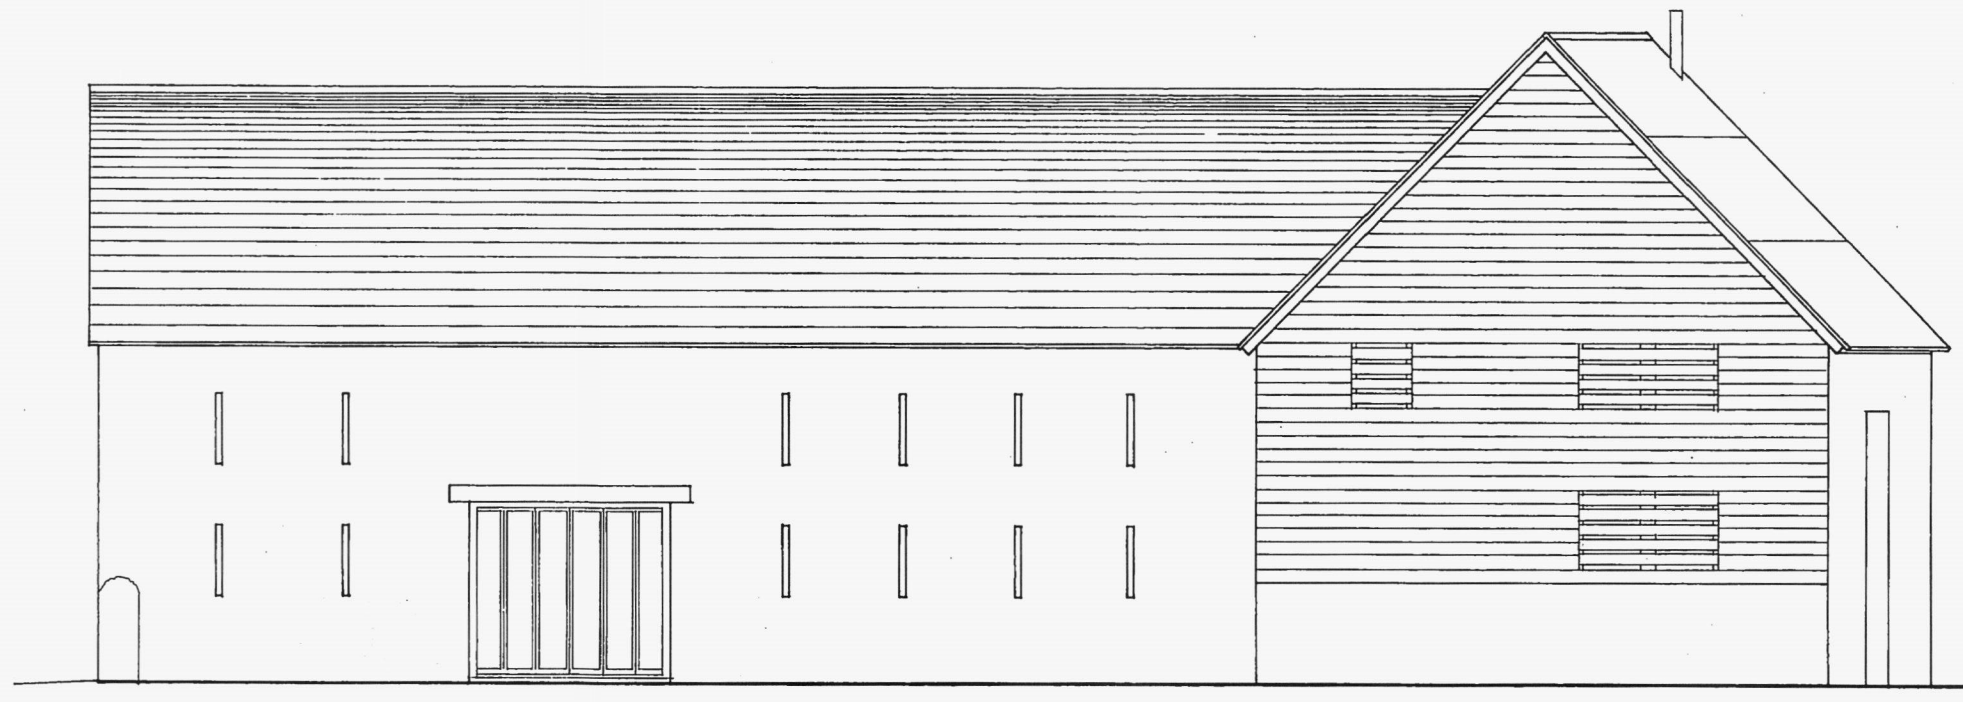


EAST

PROPOSED ELEVATIONS

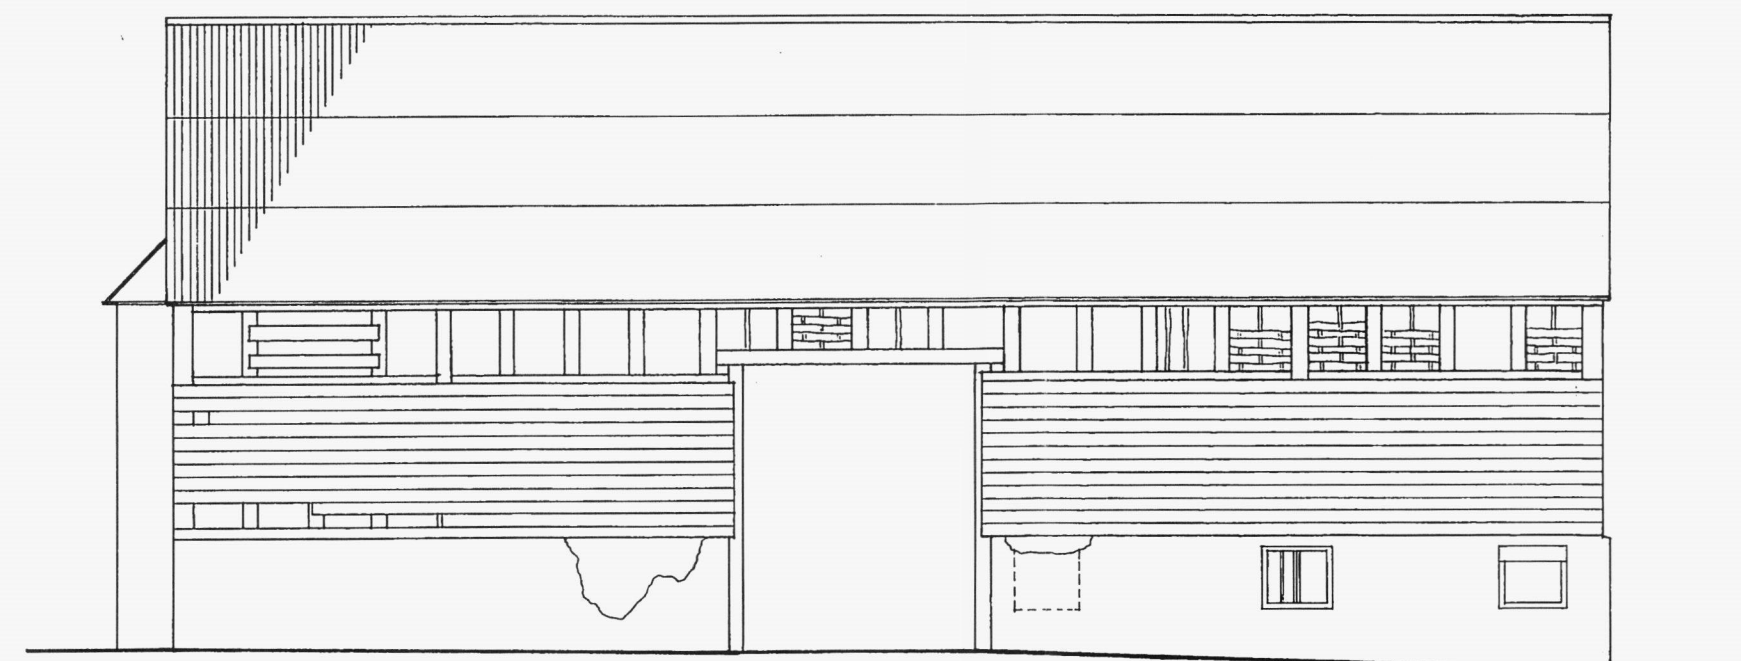

NORTH

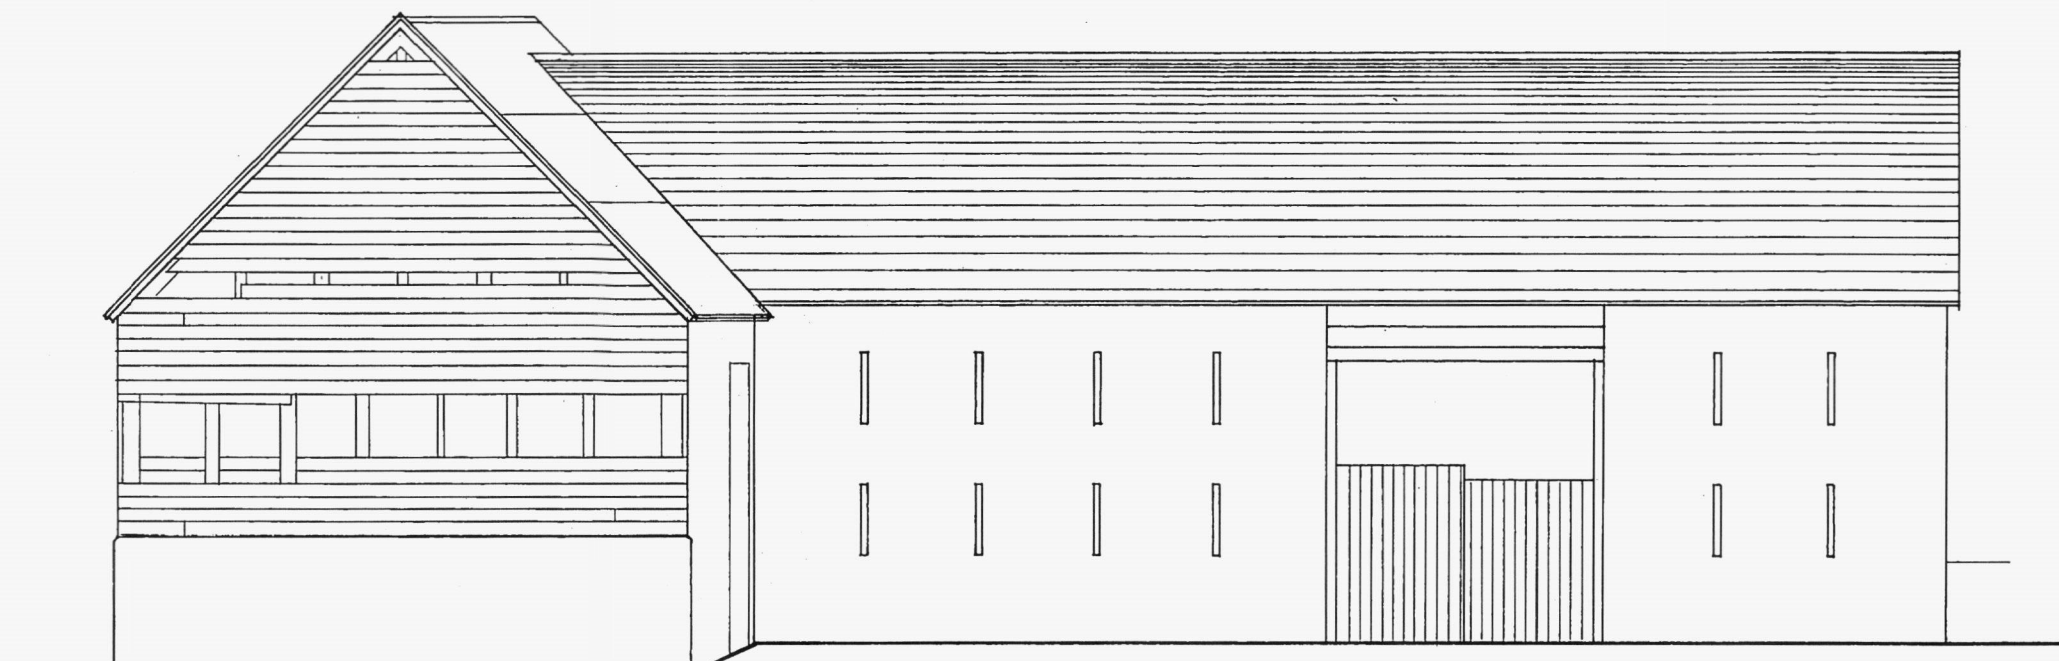


WEST

EXISTING ELEVATIONS



NORTH

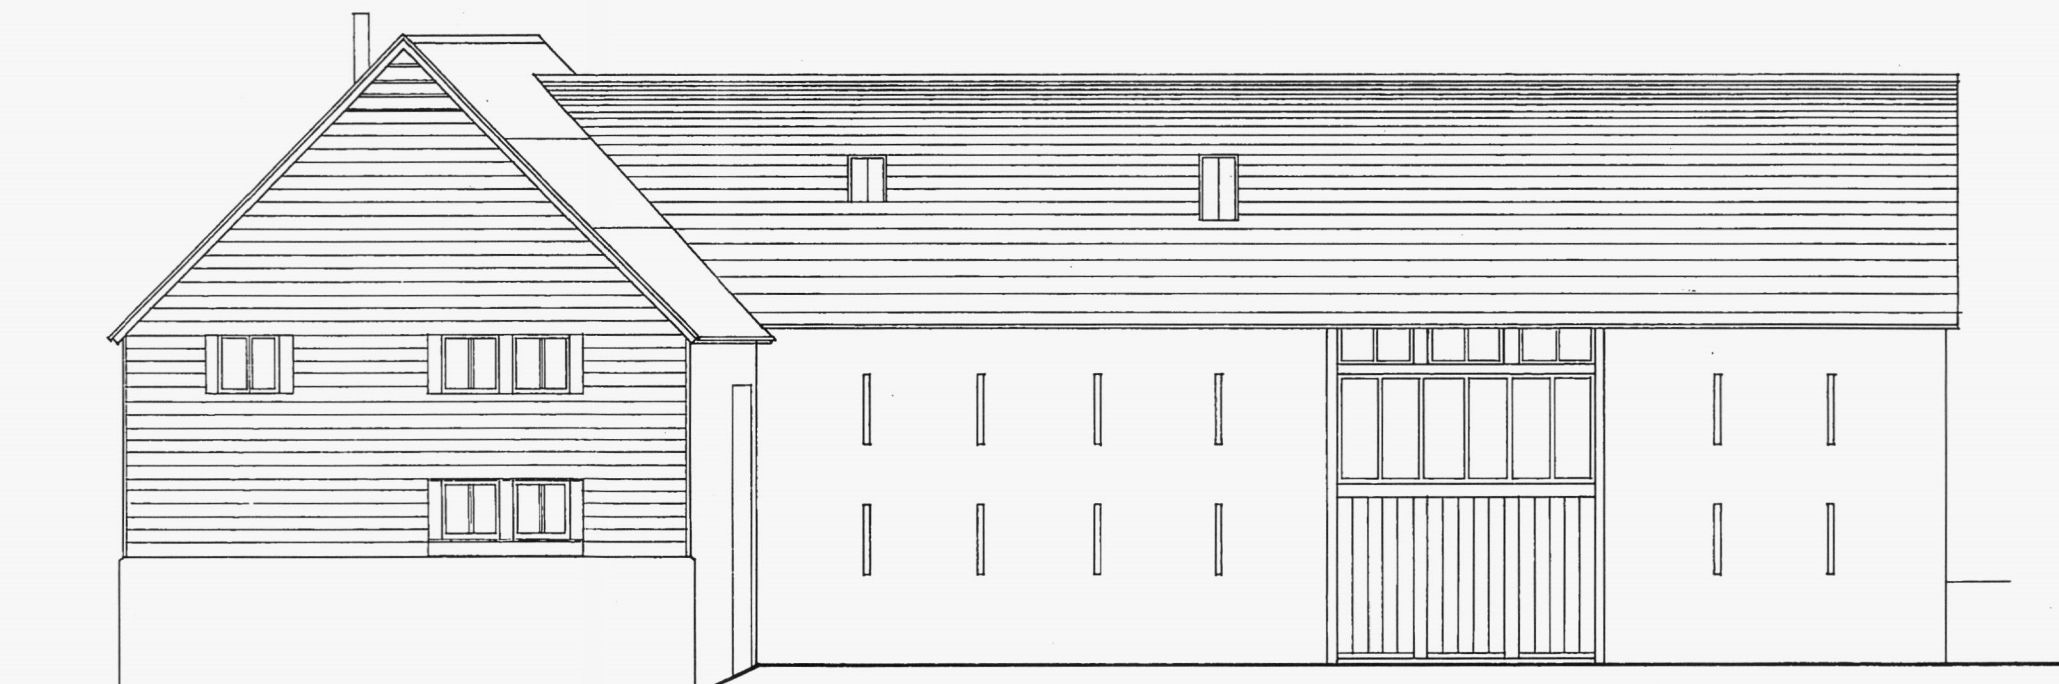

WEST

PROPOSED ELEVATIONS



MATERIALS

- ROOF COVERING NATURAL STONE TILES
COMPOSITE CORRUGATED ROOFING
ROOF LIGHTS CONSERVATION ROOF LIGHTS
RW GOODS TRADITIONAL DRIPPING EAVES &
PAINTED CAST IRON
FLUE SS PAINTED WITH HT MATT BLACK
BOARDING & NATURAL OAK, LEFT TO SILVER
FRAMING & PLAIN GLAZING; WINDOWS
LOUVRED WHERE SHOWN;
BAT ACCESS TO WEST GABLE
PLINTH NATURAL STONE REPAIRED
WITH LIME MORTAR

0 1 2 3 4 5 6 7 8 9 10
METRES AT 1:100

NICHOLAS KEEBLE ASSOCIATES
HISTORIC BUILDING AND PLANNING CONSULTANTS
LITTLE MILL GLASBURY HEREFORD HR3 5LG
T 01497 847171 E nk@nk-as.com W www.nk-as.com

Client

MR and MRS M MILSOME

Job Title

OLD PONTFAEN BARN
CLIFFORD
HEREFORD
HR3 5EW

Drawing Title

EXISTING AND PROPOSED
ELEVATIONS

Scale

1:100 at A1

Date

JULY 2014

Drawn by

NK

Drg No.

1414/2

Rev.