


REFER TO DRAWINGS 500 &
510 FOR LOCATION OF DETAIL


EXTERNAL DOOR TO FLAT 1
LIVING / DINING ROOM

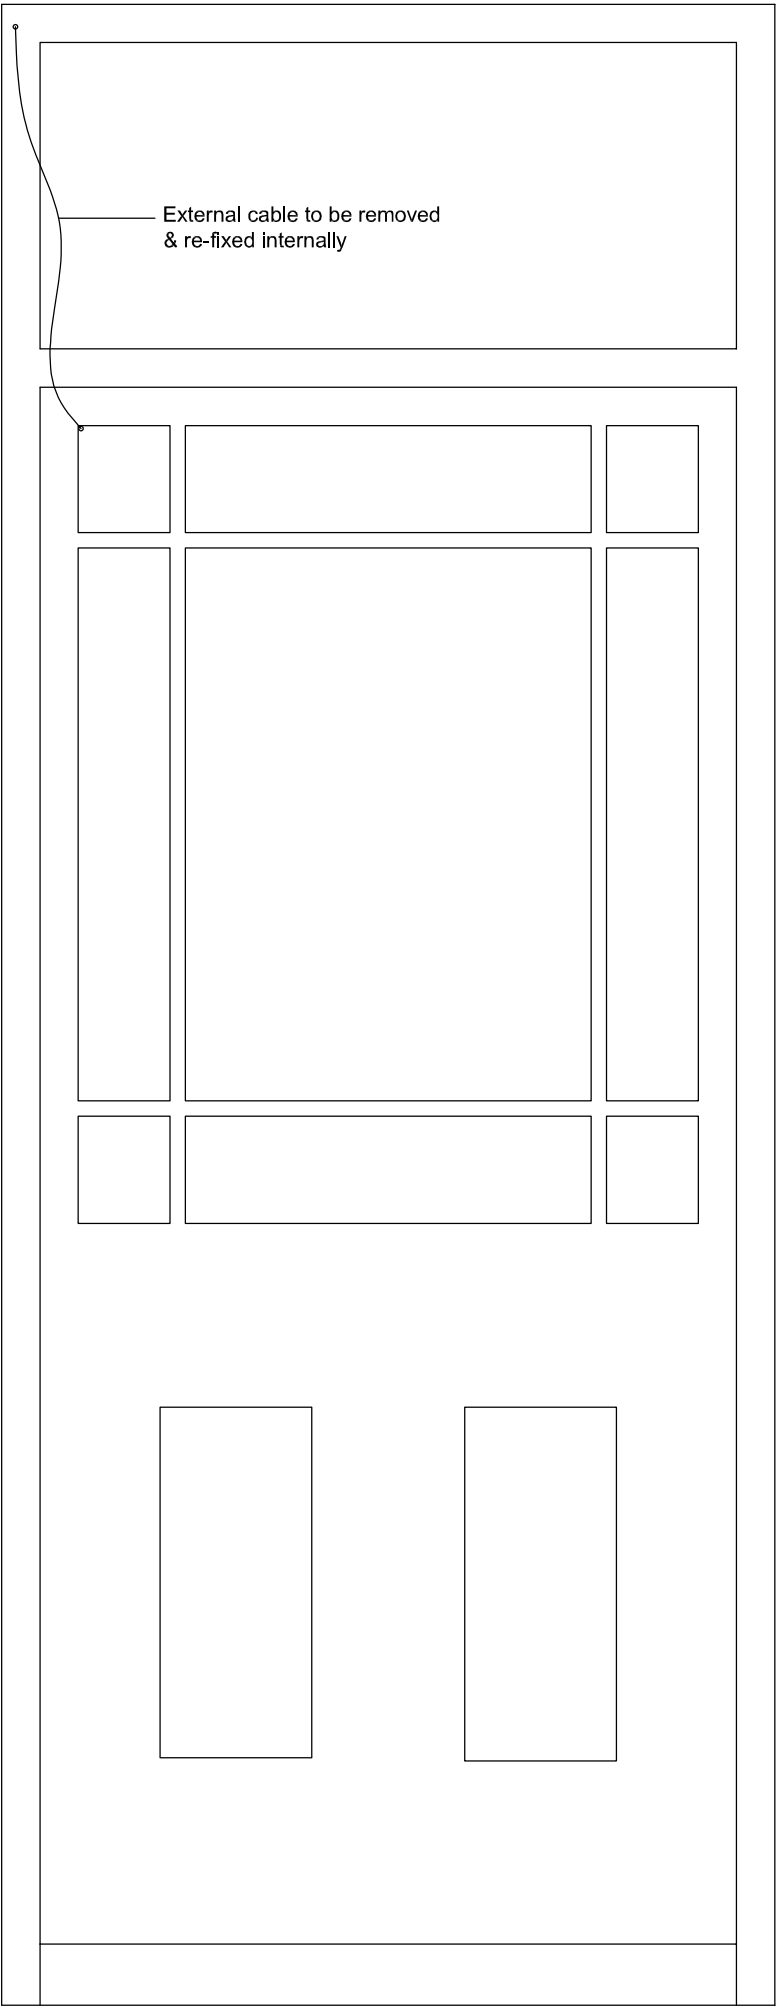

*This drawing is **COPYRIGHT**. It must not be reproduced or disclosed to third parties without our prior permission. Do not scale from this drawing, or, interrogate and use electronic information.*

Any discrepancies should be reported immediately.

Any surveyed information incorporated within this drawing cannot be guaranteed as accurate unless confirmed by a fixed dimension. All dimensions are in millimetres unless noted otherwise.

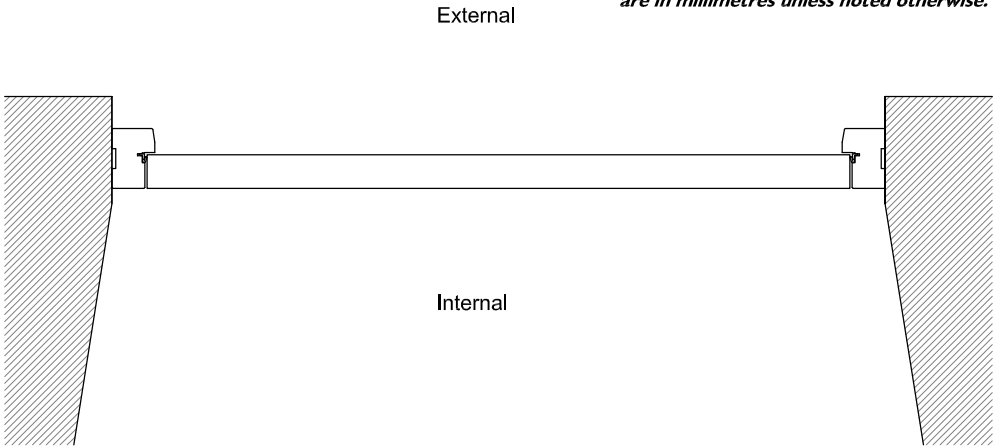

Door to be retained & refurbished. Ironmongery to be removed & door fixed shut.

Door & Frame:
Sand down to remove loose paint & debris. Apply a suitable filler to any holes where ironmongery & external cable have been removed.

External Finish:
Apply one base coat of Farrow & Ball Exterior Wood Primer & Undercoat and two top coats of Farrow & Ball Exterior Wood Paint with gloss finish. Base coat & finish colour: Salon Drab.

Internal Finish:
Apply a bead of mastic sealant to the perimeter of the door between the door & frame to close off any gaps. Apply one base coat & two top coats of gloss paint. Colour: White

Glazing:
Carefully remove existing putty to free each glazing pane. Apply a proprietary paint remover to clean up the glass panes. Replace each pane in its original position & fix in place with new glazing putty.

Project :- Works required to Marsden House & Coach House		
Drawing Status :- Construction		Drawing Title :- External Door Refurbishment Detail
Scale :- 1:10@A3	Date :- 15.12.20	Rev :-
Drawing No :- CF117.4.1.531		
Drawn by :- NB Checked :- DH		