


CE09/1037/F

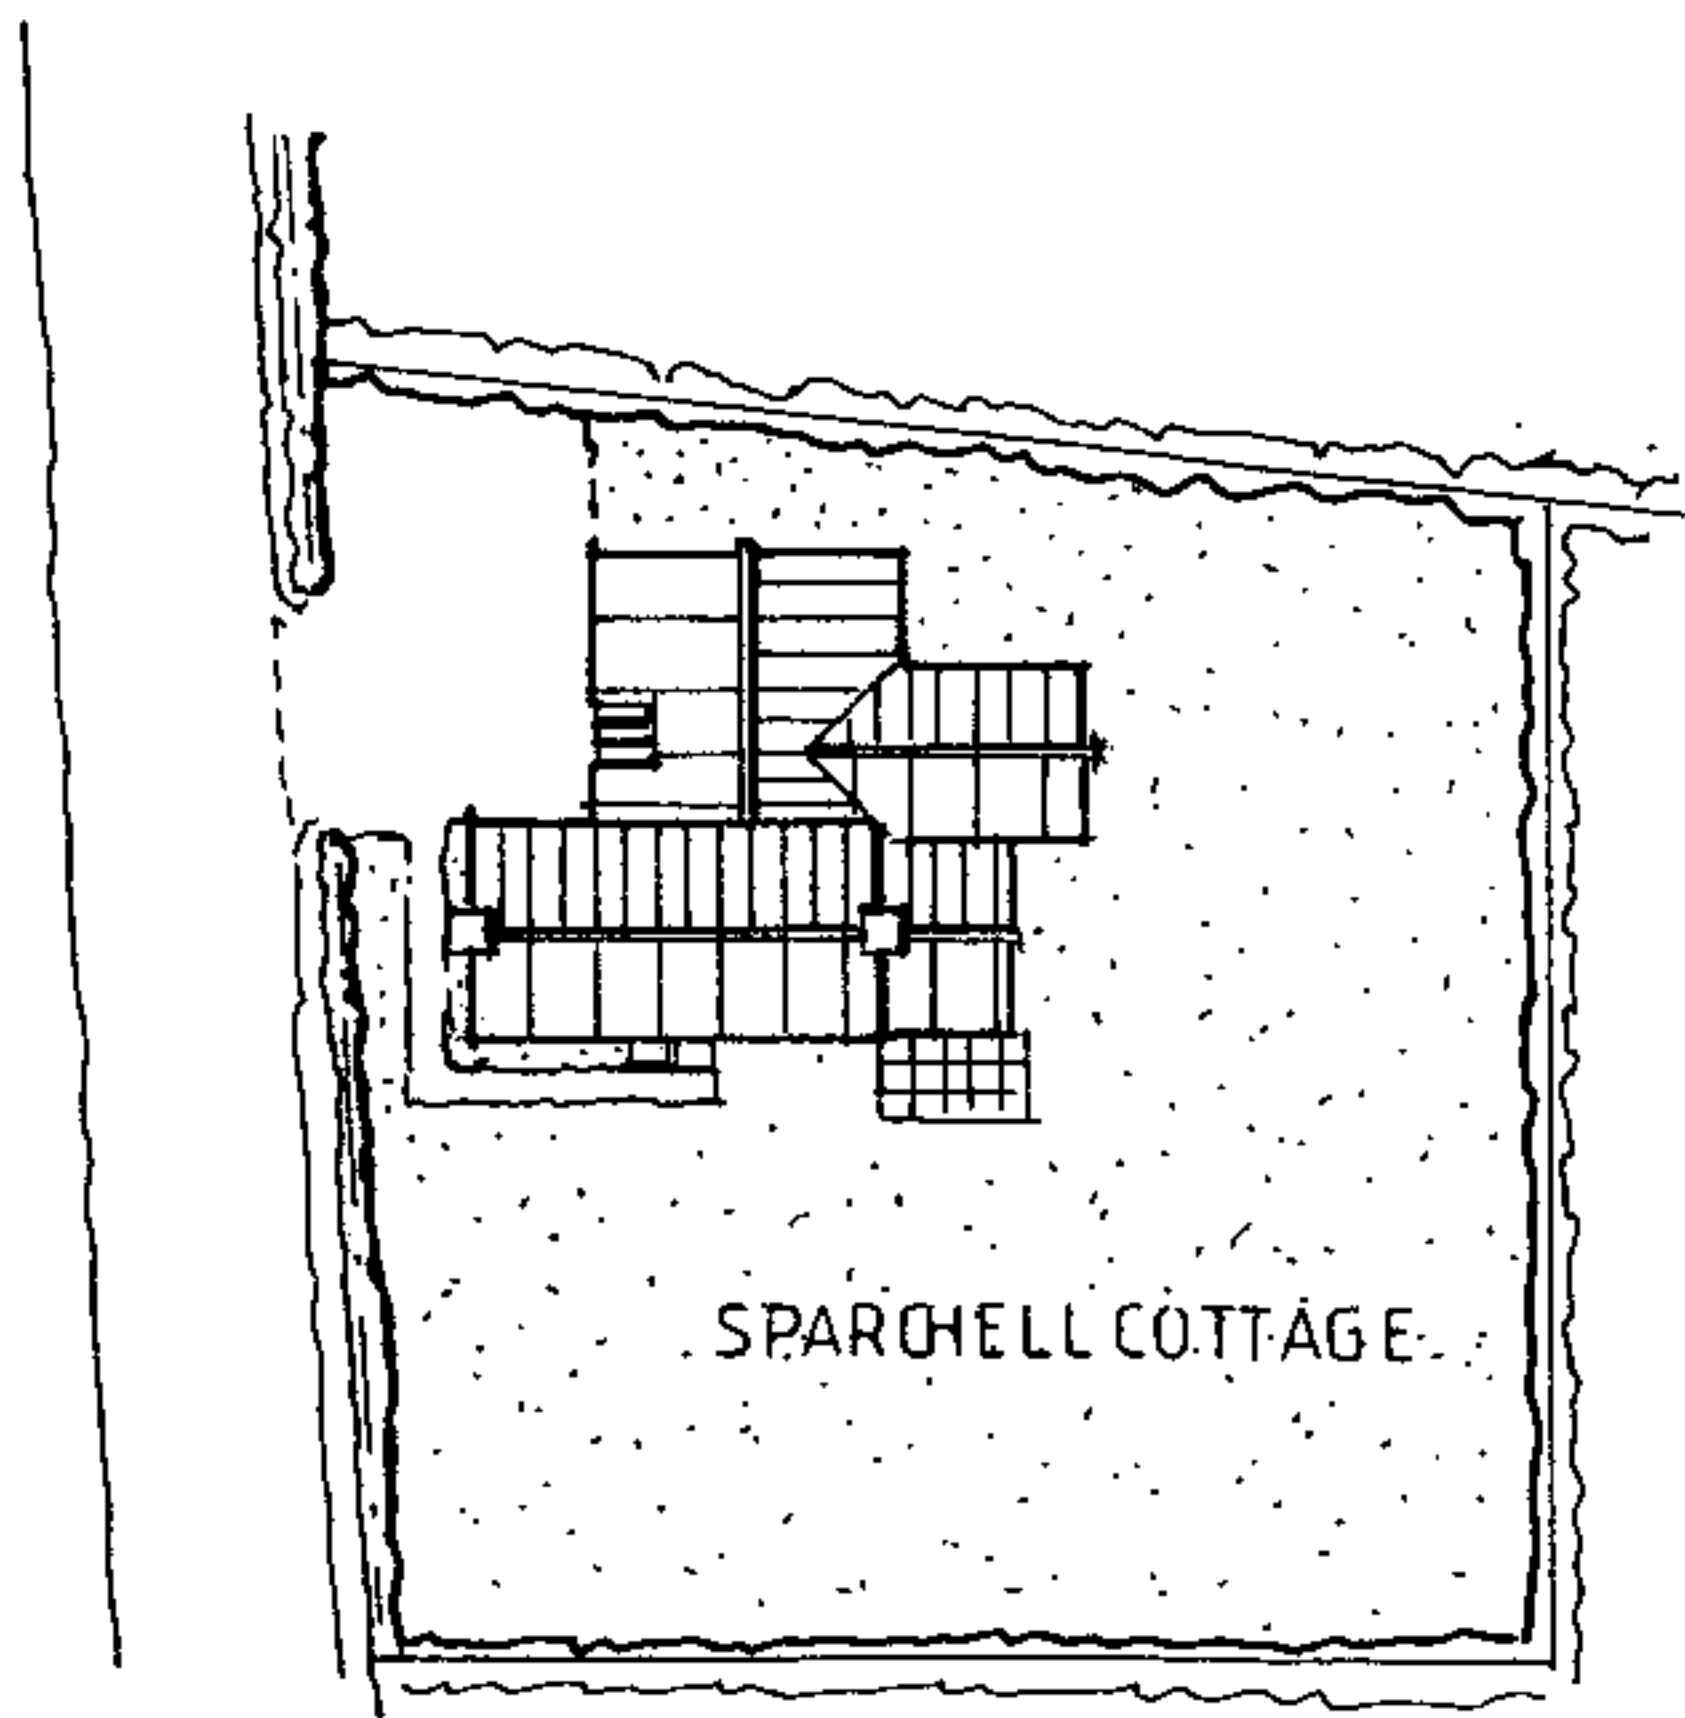

SITE PLAN 1: 500

MAD/09/01 dwg.11