



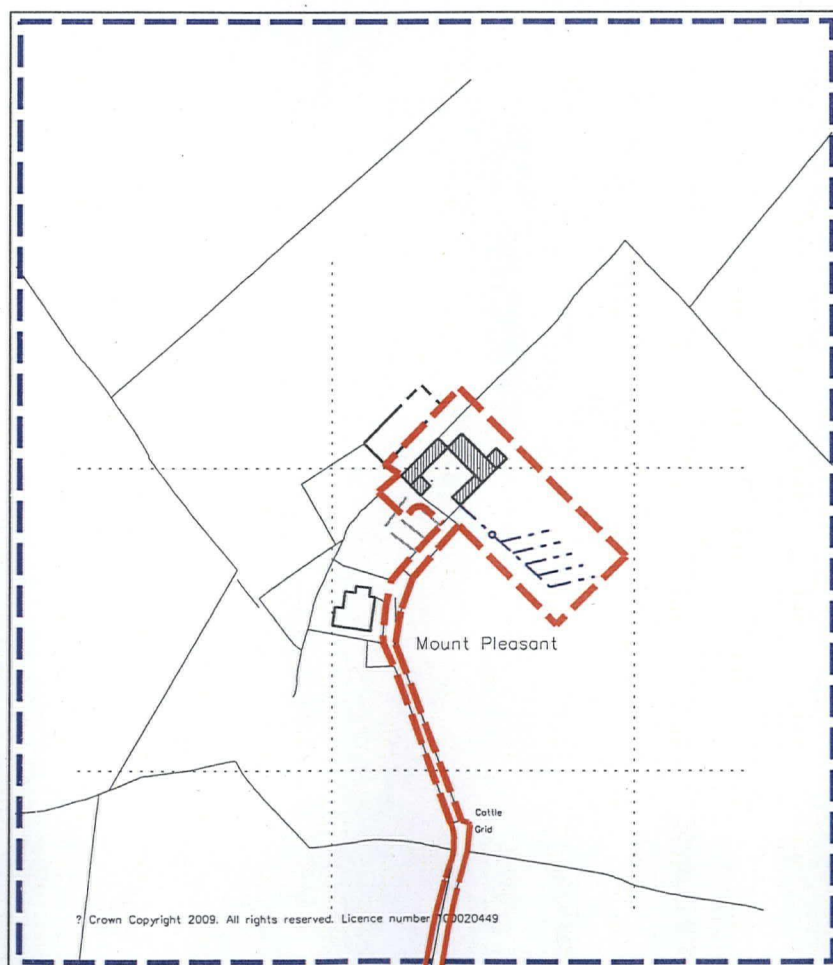

LOCATION PLAN

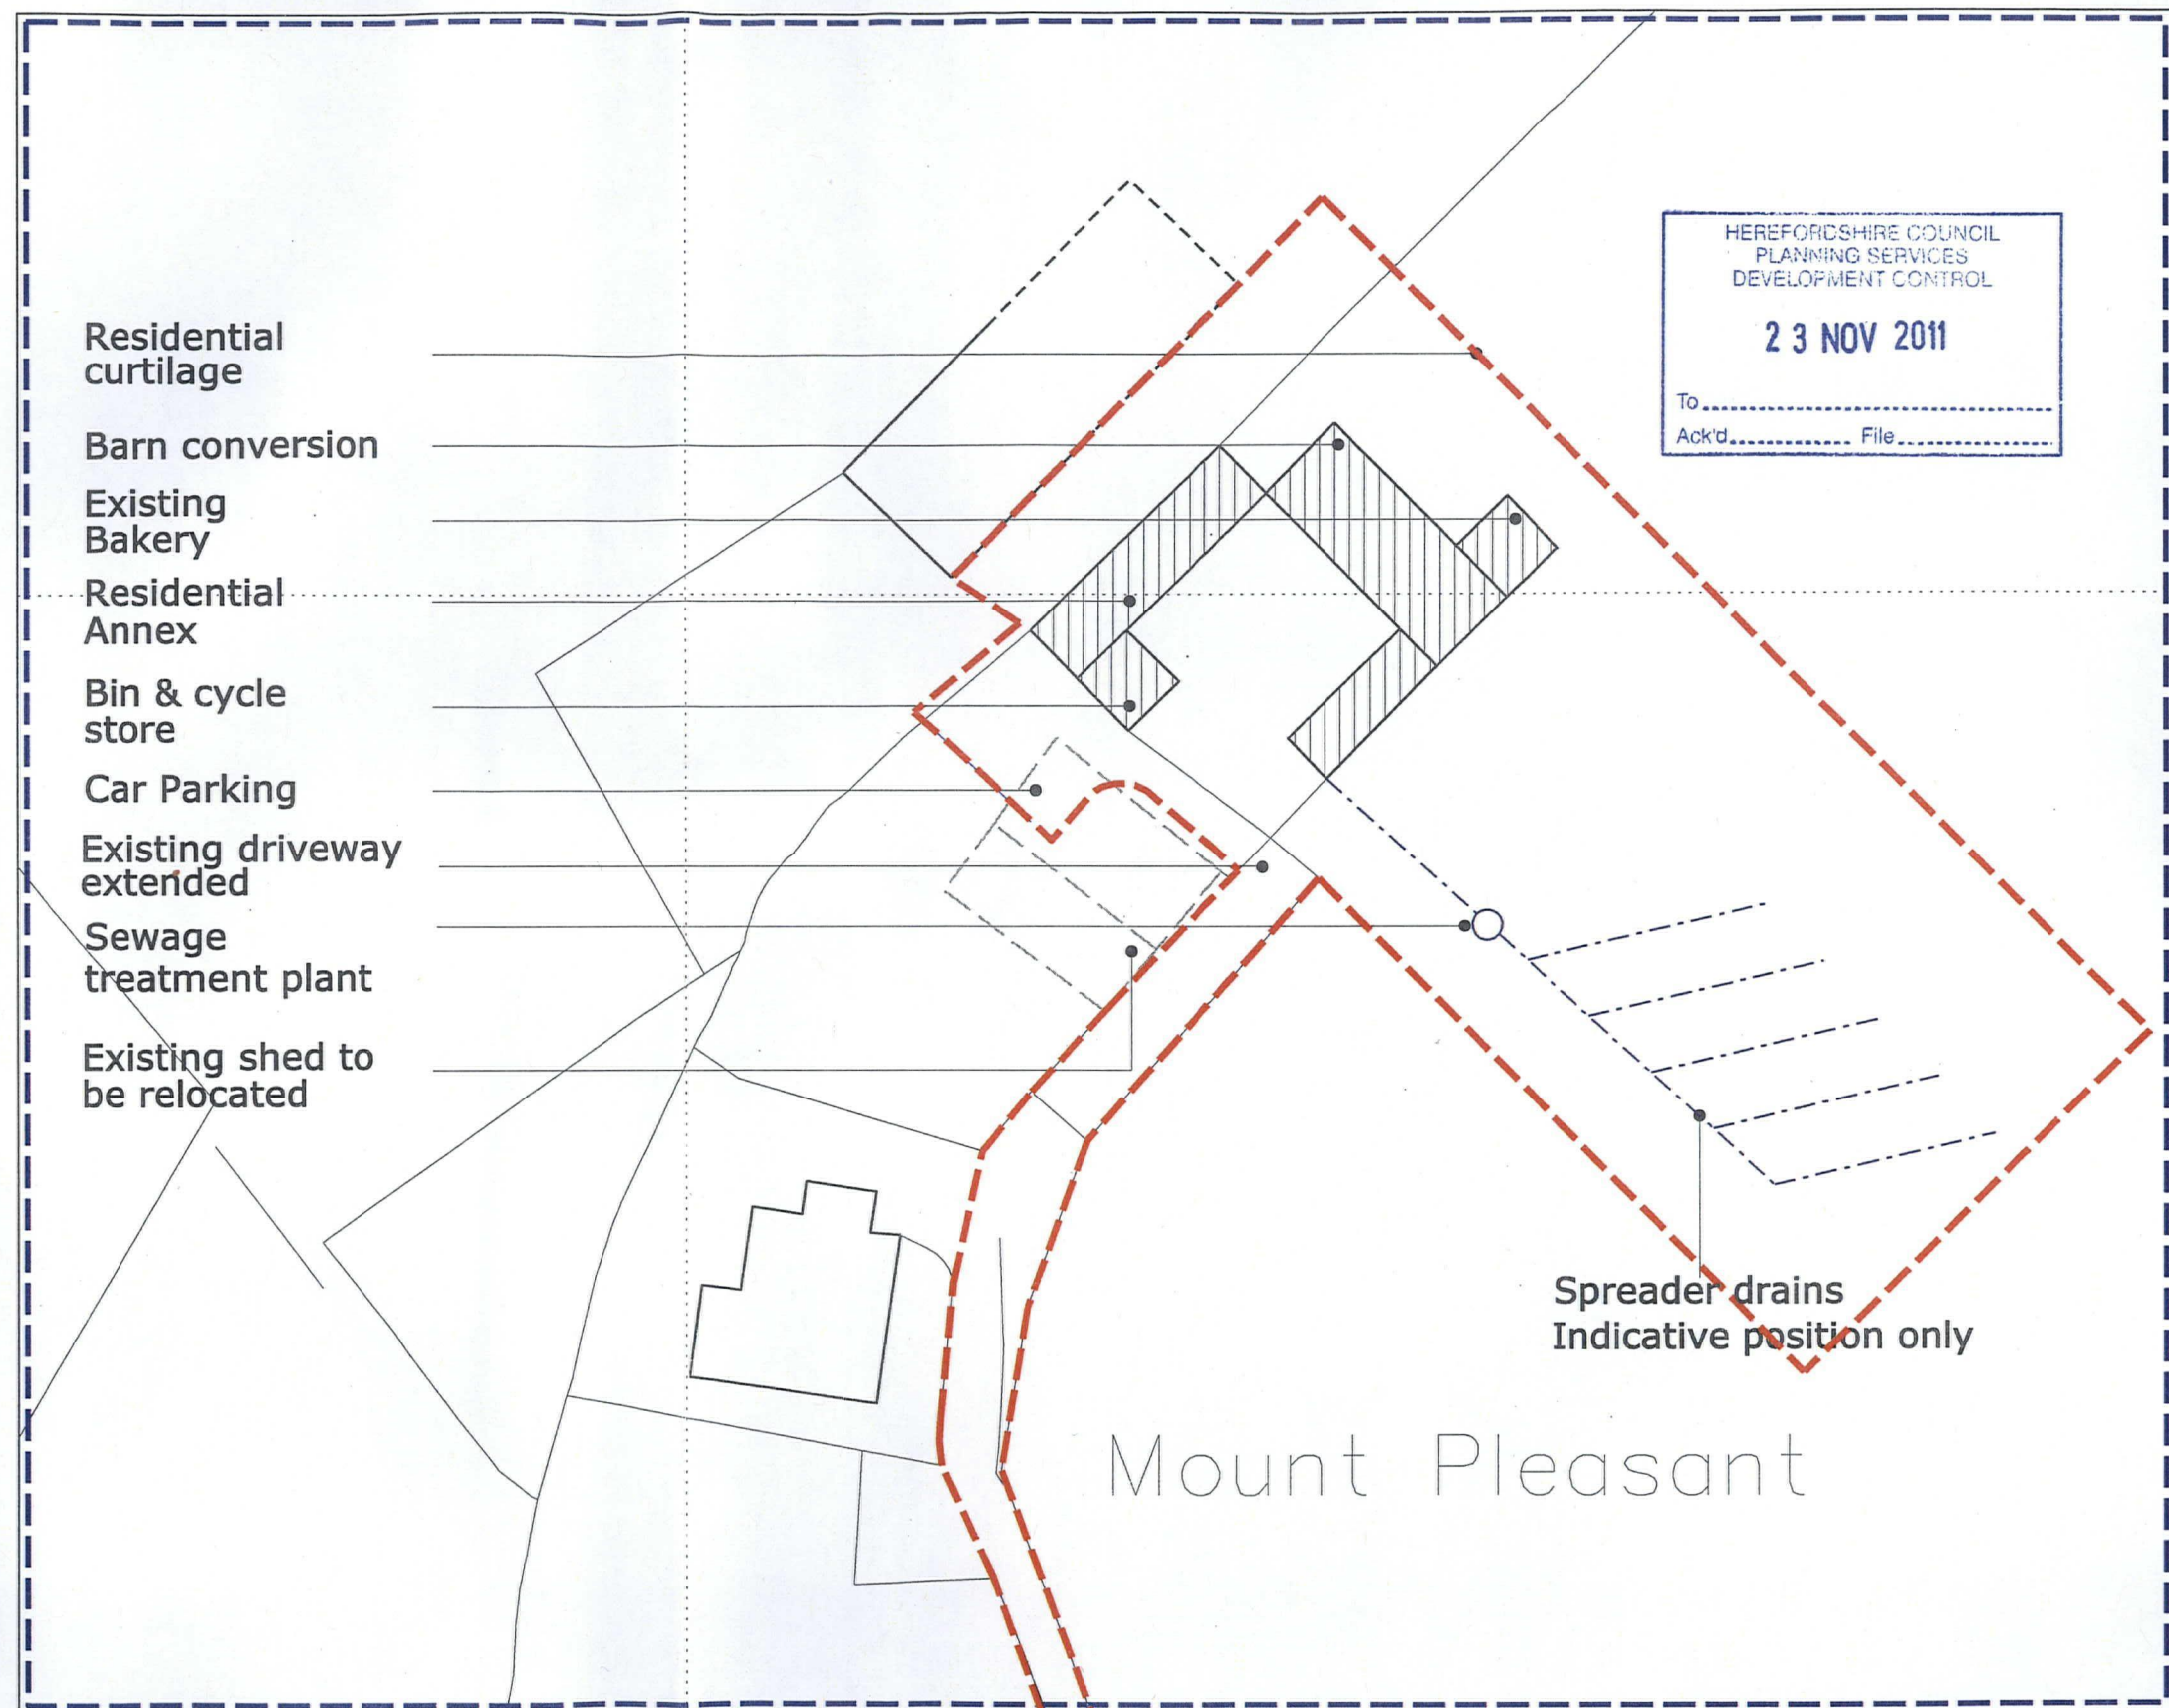

BLOCK PLAN

HEREFORDSHIRE COUNCIL
PLANNING SERVICES
DEVELOPMENT CONTROL

23 NOV 2011
To: _____
Ack'd: _____ File: _____

Applicant Owned Land 
Site & Access 

DATE DEC 09 REVISIONS
SCALE @ A3 1:2500, 1:500 DRAWN BY
DRAWING NO. 5753-1-1C CHECKED BY

A - OCT 11 - Residential curtilage added - NCB
B - NOV 11 - Drainage & access amendments - NCB
C - NOV 11 - Curtilage to include sewage treatment & drains - NCB
C.E.

MR & MRS JAMES
MOUNT PLEASANT
DORSTONE
LOCATION AND BLOCK PLAN


hookmasonarchitecture
Hook Mason Limited
41 Widemarsh Street
Hereford
HR4 2PA
t. 01432 352299
f. 01432 352272
e. info@hookmason.co.uk