
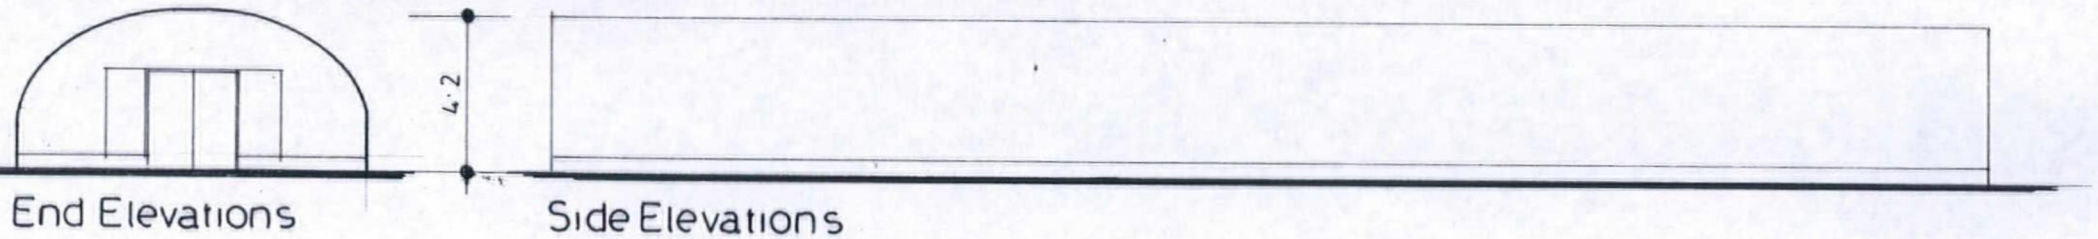


Proposed Polytunnel at Buckland Farm Docklow

design proposal

1:200 scale A4

Dwg N° 171069 - 2

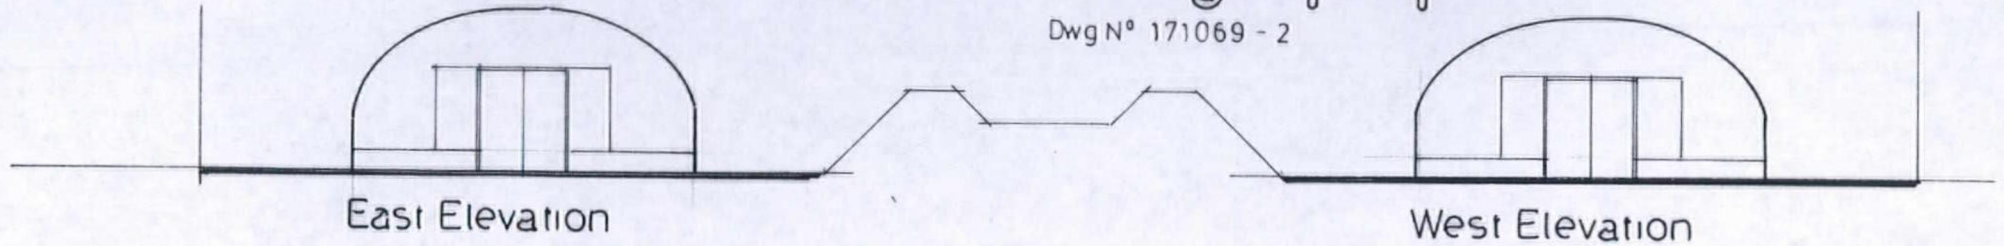


HEREFORDSHIRE COUNCIL
PLANNING SERVICES
DEVELOPMENT CONTROL

- 5 JUN 2017

To

Ack'd File

North

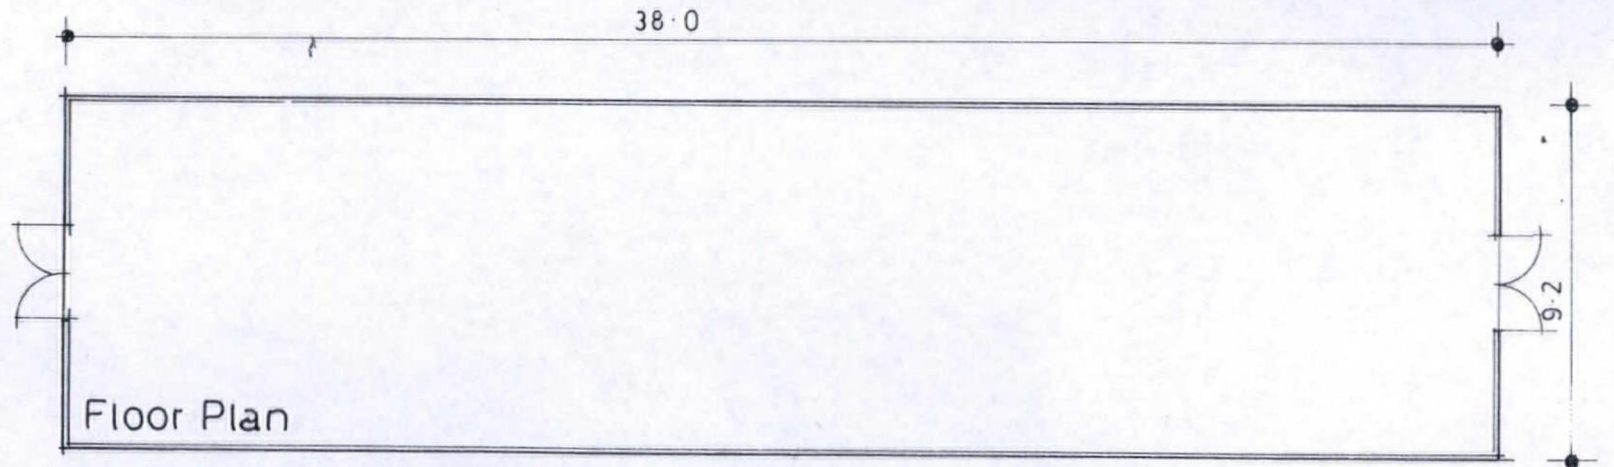

EXISTING BARN