




**Proposed glazed porch at Kitchen Hill, Orleton,
via Ludlow, Shropshire SY8 6HP**

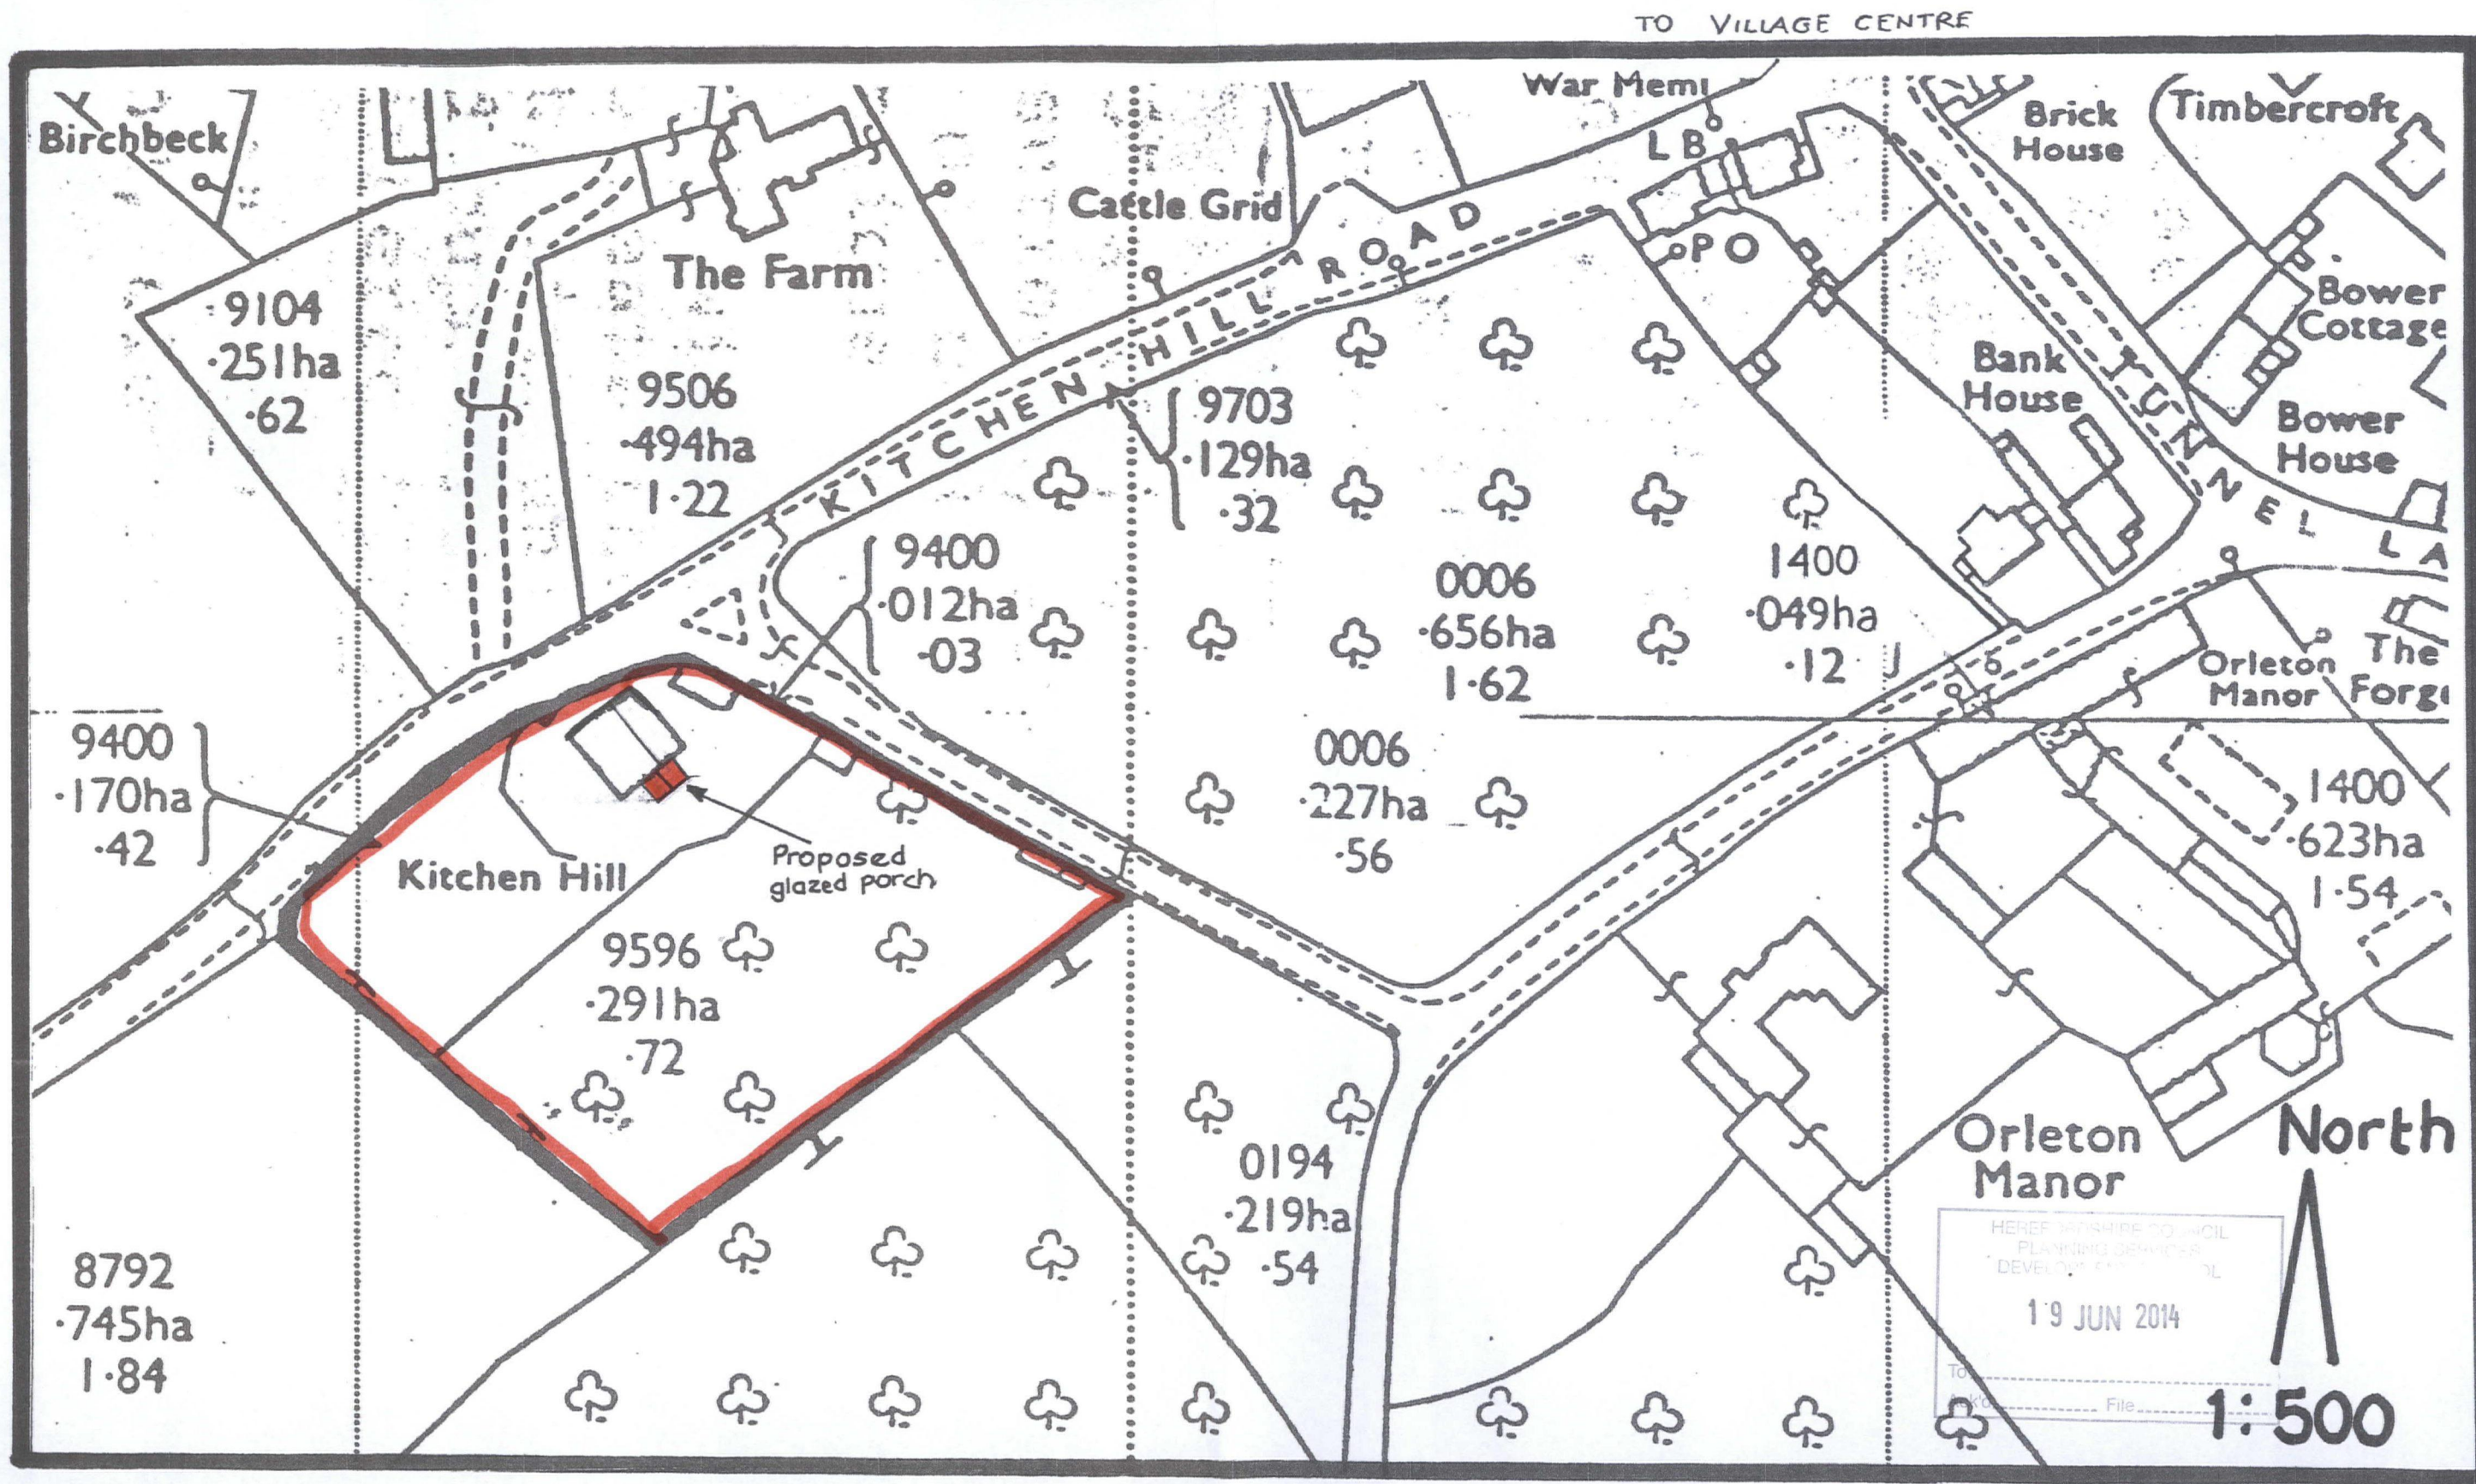

David Walters
Building Surveyor
27 Elizabeth Road
Kington
Herefordshire HR5 3DB
01544 230121

PLAN 673