






01 East Elevation - As Proposed
2206 1:50 at A1

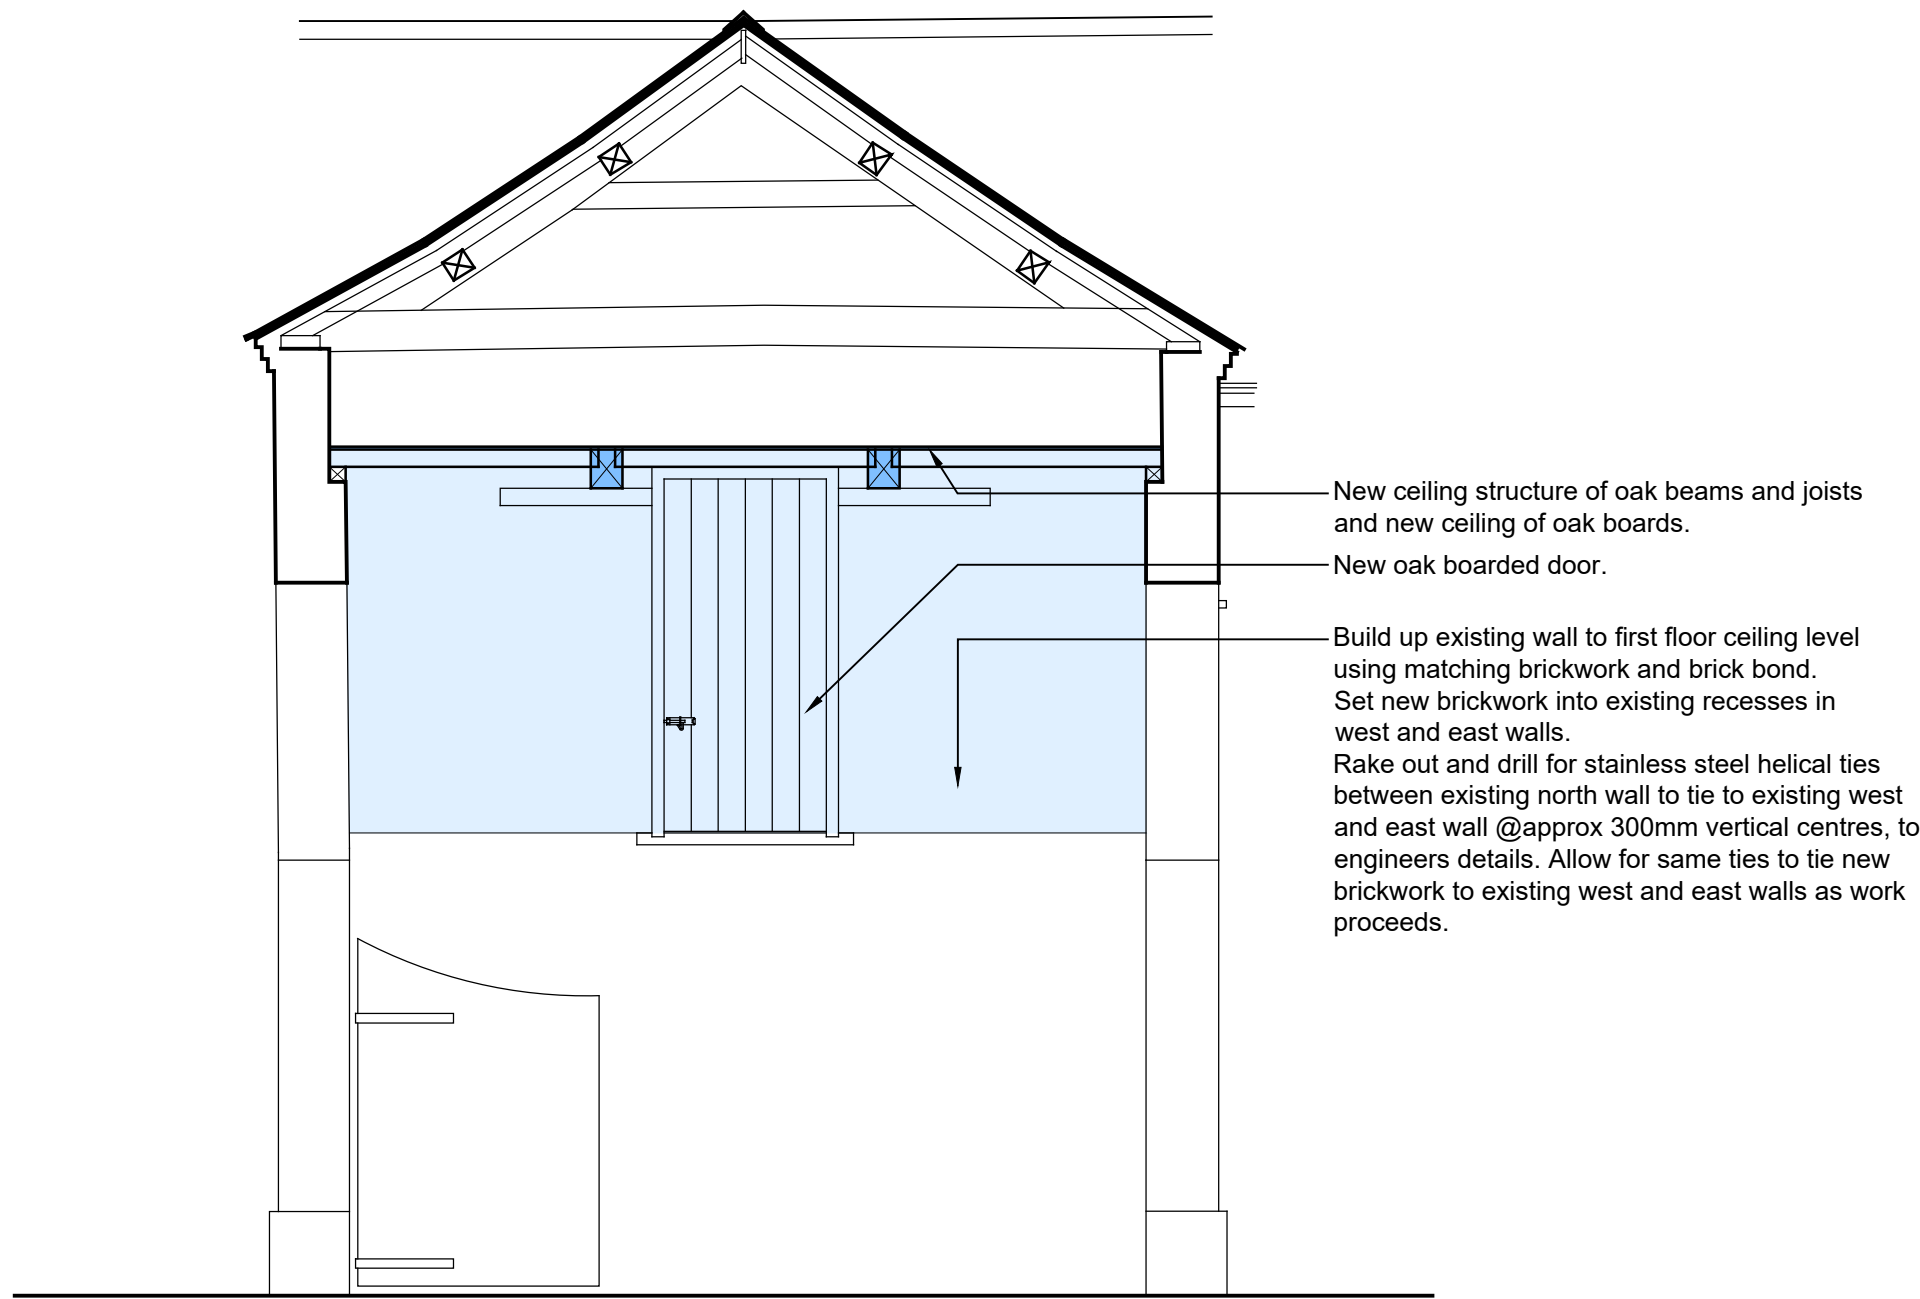


02 South Facing Section/Elevation - As Proposed
2206 1:50 at A1

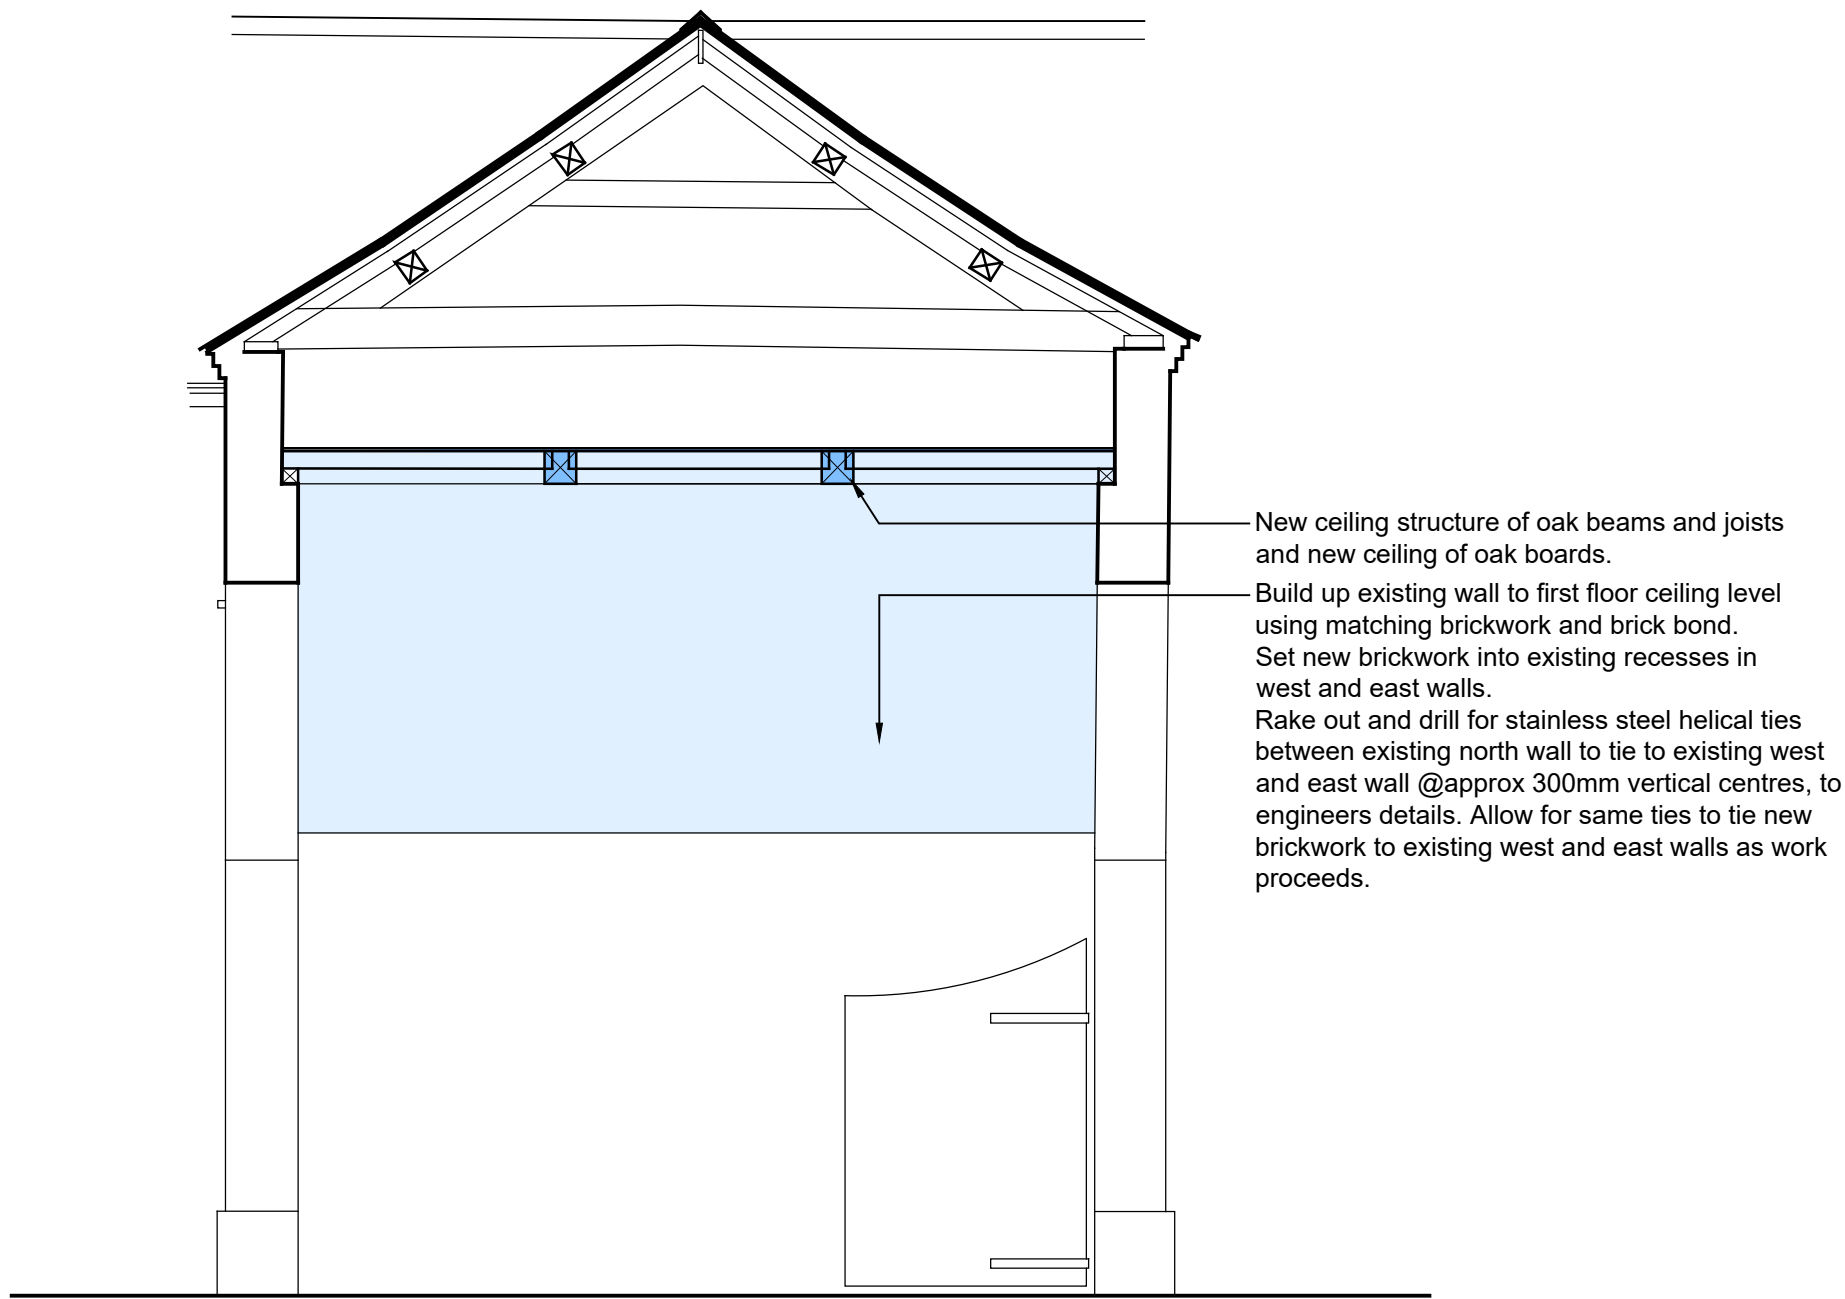

03 North Facing Section/Elevation - As Proposed
2206 1:50 at A1

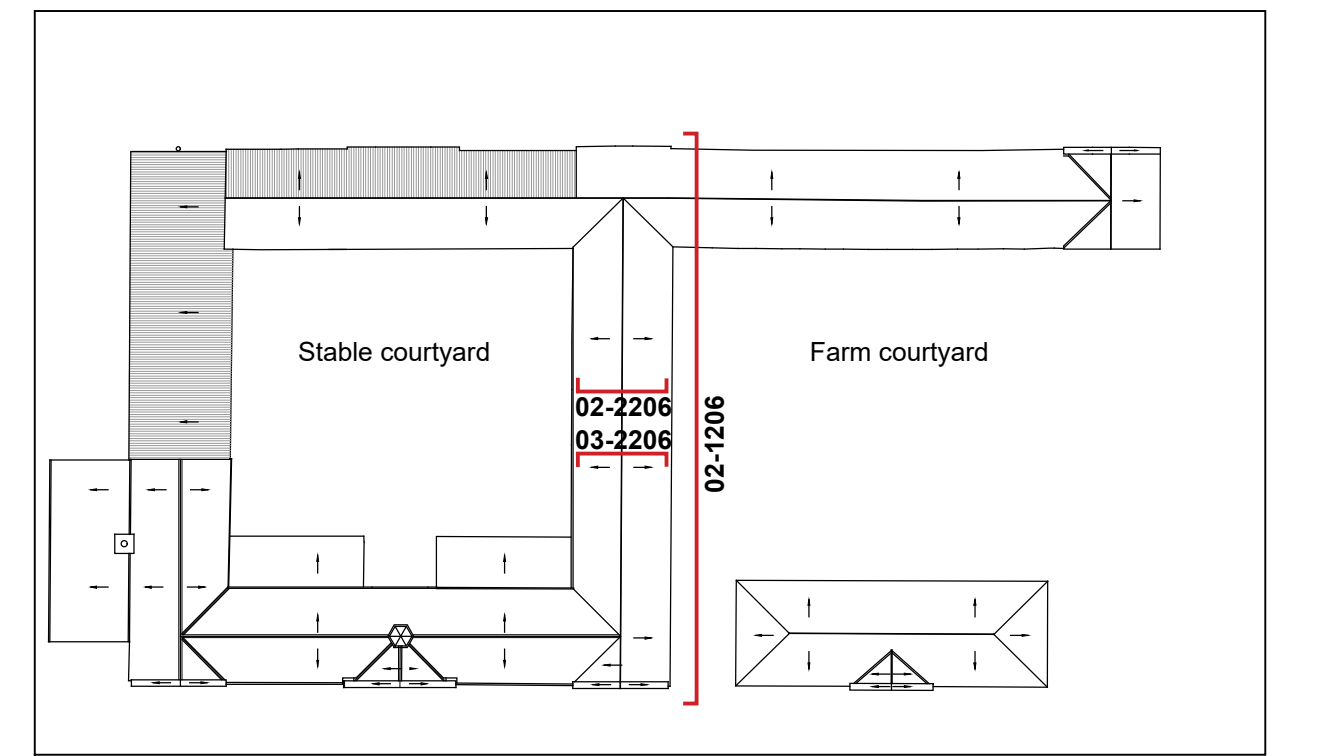

KEY PLAN 1:500

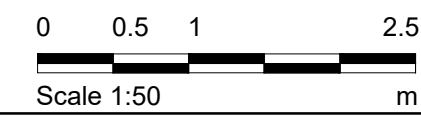

Notes

- Any dwg format drawing is to be read in conjunction with and at the scale of the accompanying pdf.
- Where colours other than black or grey are used, the drawing must be plotted in colour.
- For status 'C' (Construction) drawings all dimensions are to be checked on site by the contractor, scaling is for Local Authority purposes only.
- Unless otherwise indicated, all dimensions are in millimeters.
- All information on this drawing is to be read in conjunction with the relevant Donald Insall Associates specification and trade contractors' drawings and information by specialists.
- In the event of any discrepancy, please contact us immediately.
- This drawing may contain survey information by others and is to be used solely for the purposes for which it was issued.
- These are uncontrolled documents issued for information purposes only. If you have any queries regarding the drawings, please contact DIA immediately.
- Please note DIA cannot be held responsible for any errors arising from changes made to an uncontrolled dwg file.

Drawing Status

F Feasibility

S Sketch Design

P Planning

B Building Control

D Developed Design

M Measurement

T Tender

C Construction

R Record

Hatch Key:

Coloured areas of hatch indicate proposed fixtures, fittings or built fabric, to be added, as below:

(Light Blue) - Proposed to be added, viewed in elevation.

(Dark Blue) - Proposed to be added, cut through by plane of view.

Rev	Date	Dwn	Auth	Revision
B	05-08-24	DXW	SM	Amended for Listed Building Consent
A	02-07-24	DXW	SM	Submitted for Listed Building Consent
0	07-02-24	SXG	SM	Initial Issue

Donald Insall Associates
Chartered Architects and Historic Building Consultants

Bridgegate House, 5 Bridge Place
Chester CH1 1SA
(+44) 01244 350 063
chester@insall-architects.co.uk

Moccas Court, Herefordshire - Estate Buildings

Farm Courtyard - West Range
East Elevation - Proposed

Project

MCH.02

Scale (A1)

1:50

No

2206

Status

P

Revision

B