


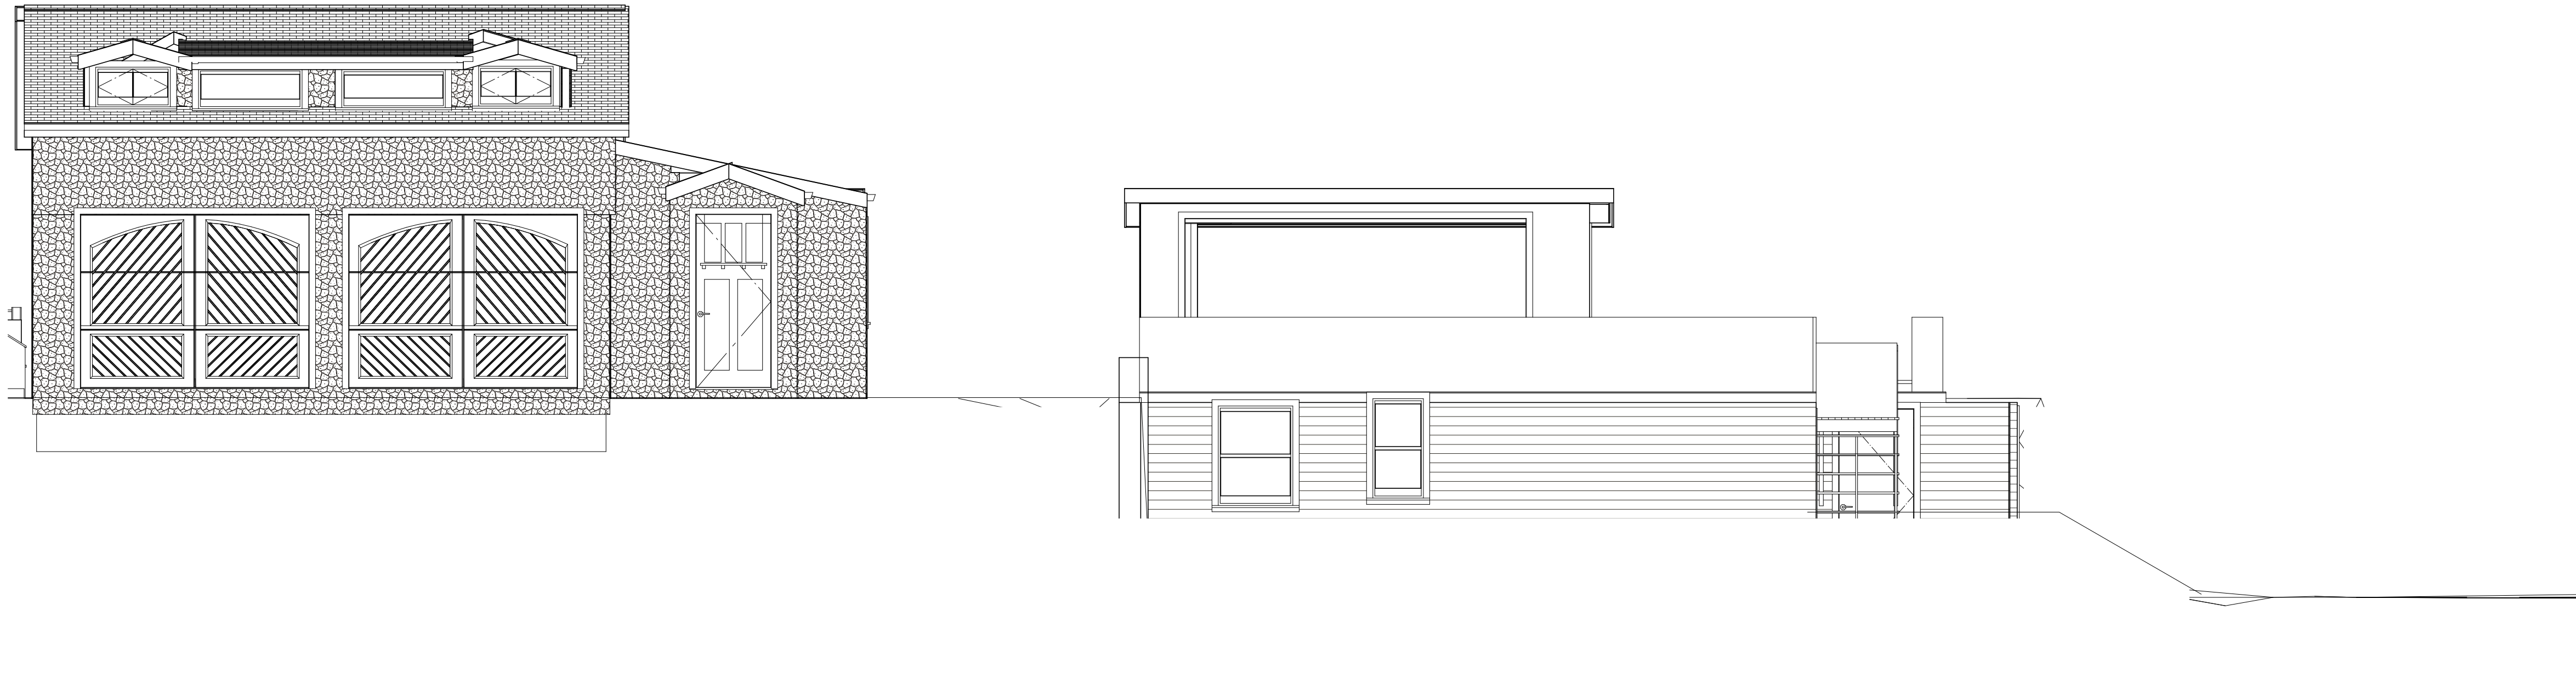

Proposed West /Side Elevation

Scale 1:50



PROJECT DESCRIPTION:
Replacement Pool and Deck
Sheepcot Barn St Weonards

DATE:

20/4/20

SCALE:

A1 1:100/1:50

SHEET:

P7