



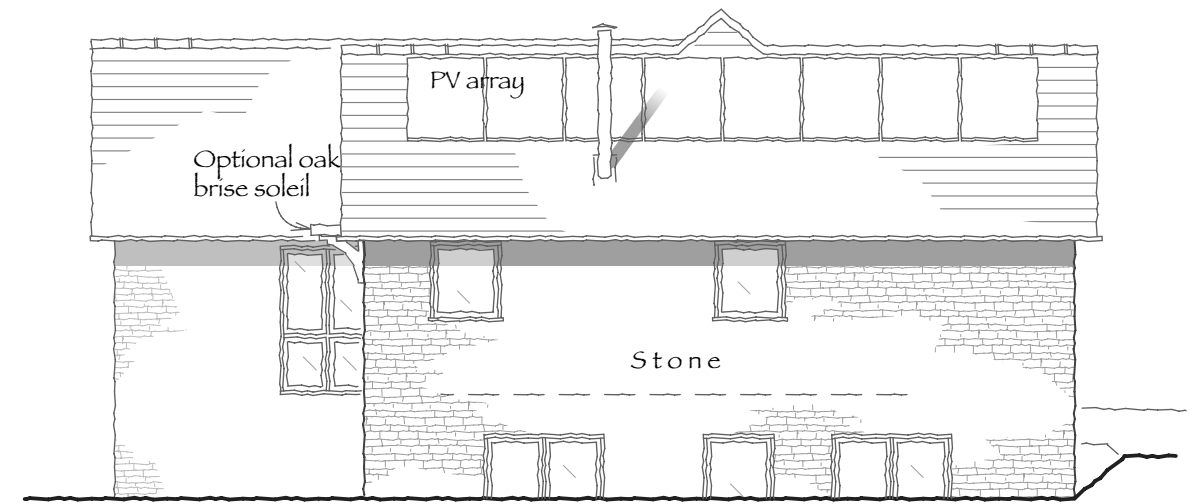

SOUTH

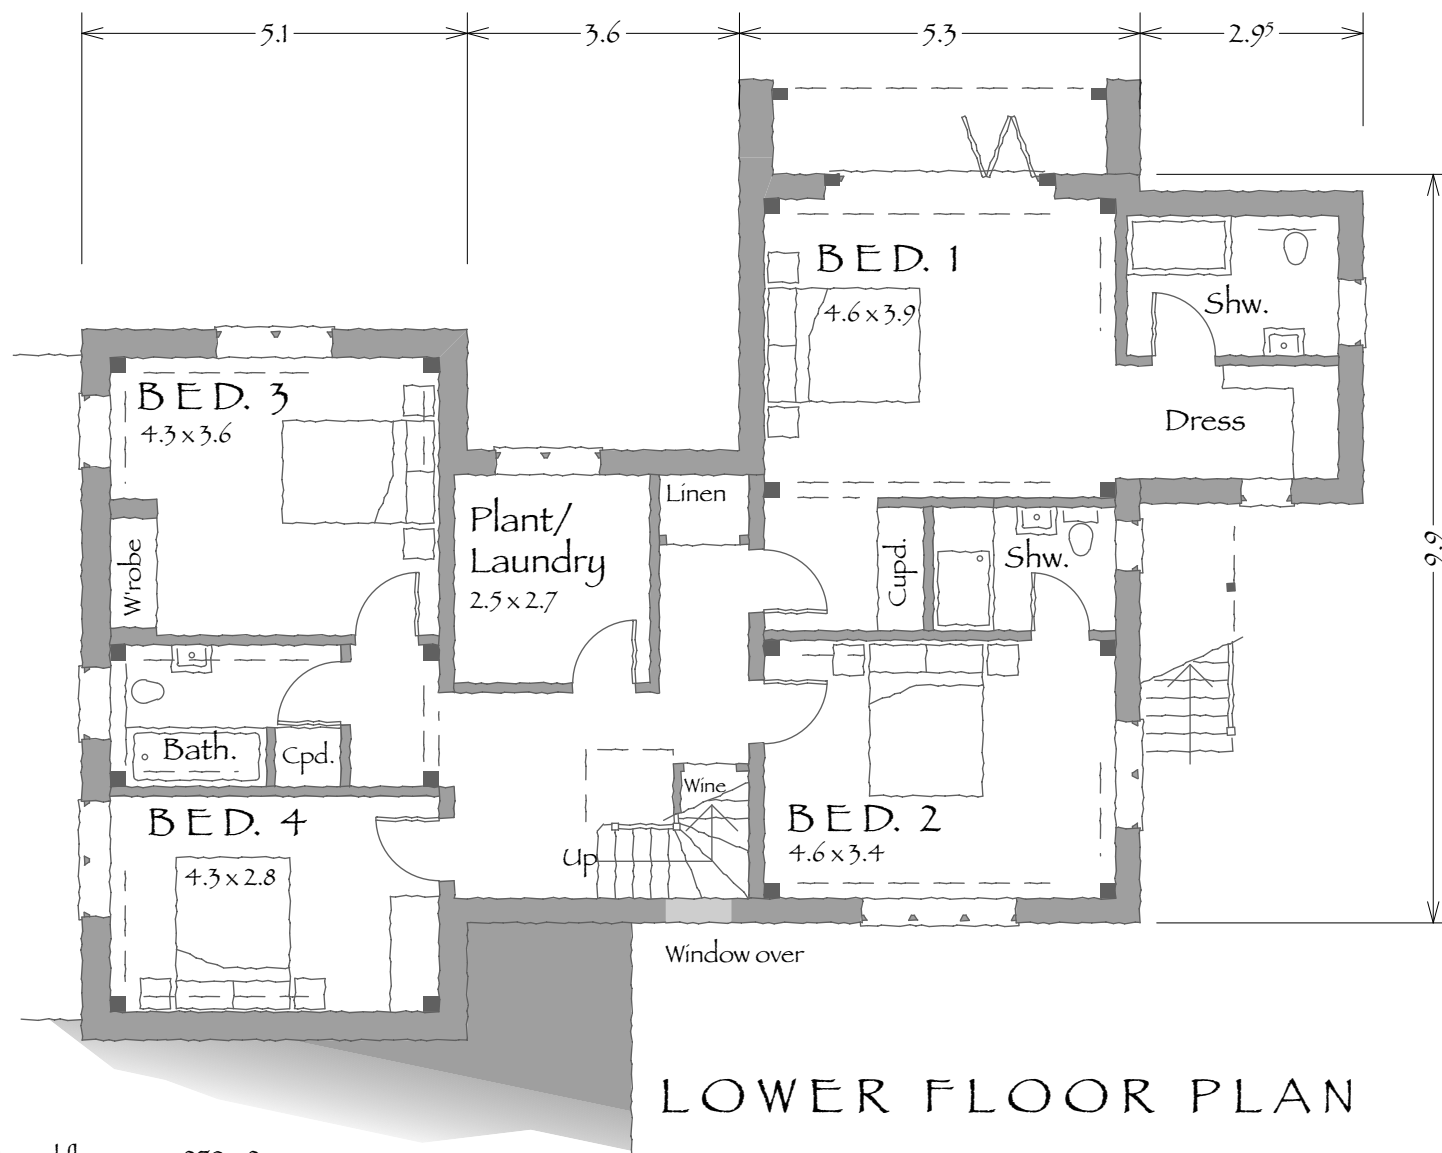


External floor area: 270 m2

PROPOSED HOUSE at NICHOLSON FARM. DOCKLOW.
LEOMINSTER. for MR BROOKE & DR CADMAN-DAVIES

PLANS & ELEVATION 1:100 ON A3 . MAY 2021

Revision A: 19.5.21 House rotated B: 28.5.21 South elevation added C: 1.10.21 House reduced, materials amended etc. D: 12.10.21 Rear gable frame incorporated E: 11.1.22 Rear windows amended

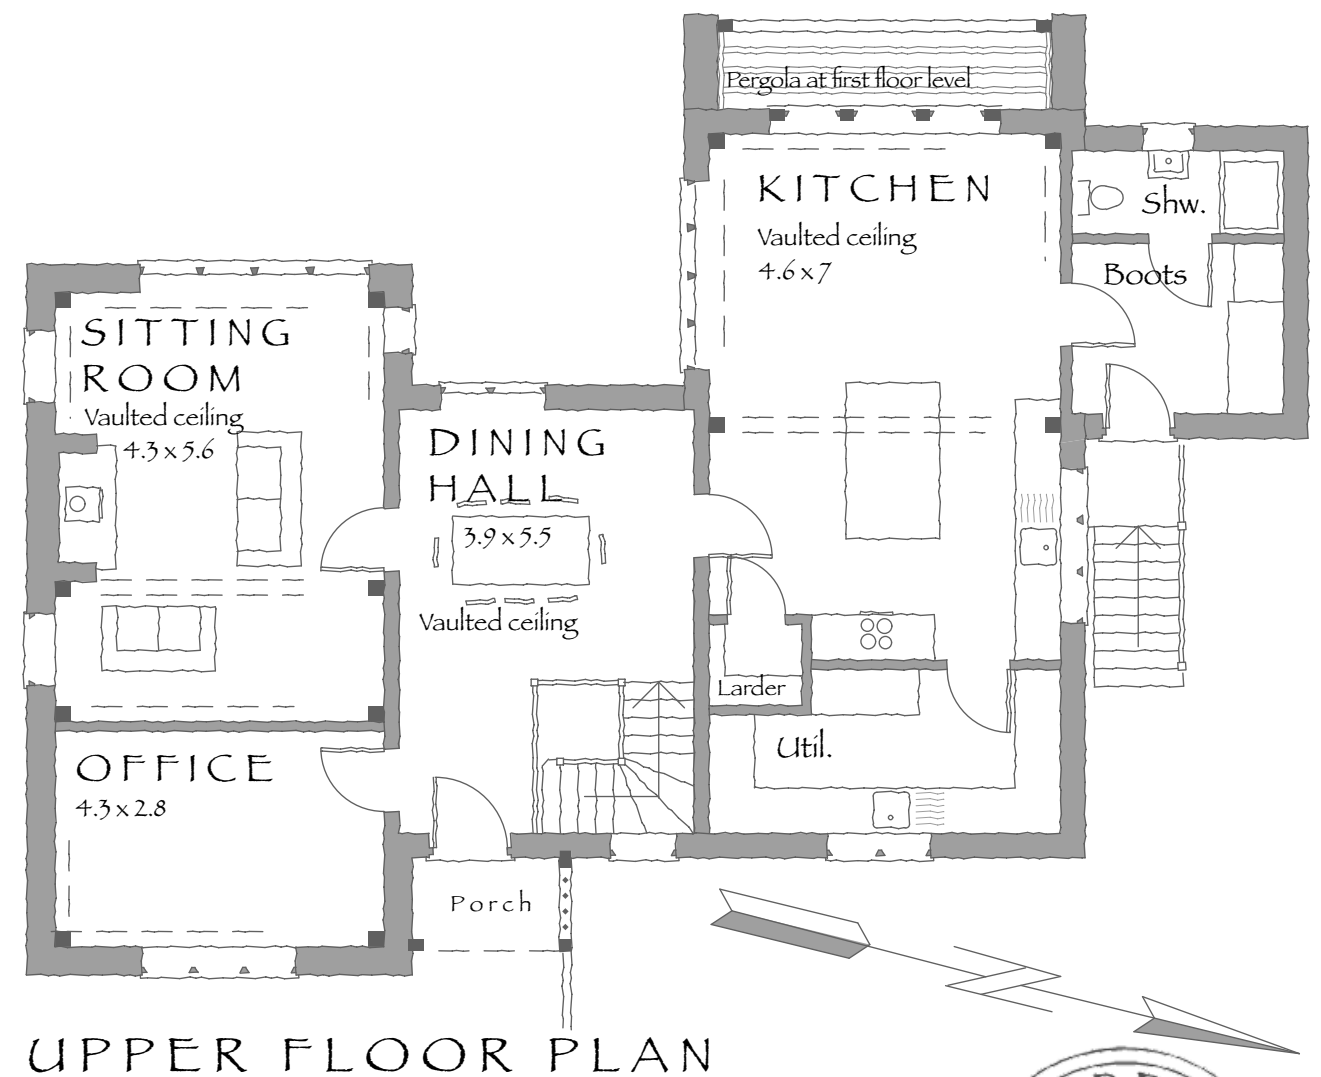

UPPER FLOOR PLAN

D1898.1E



©All rights reserved