



1:50 SECTIONS

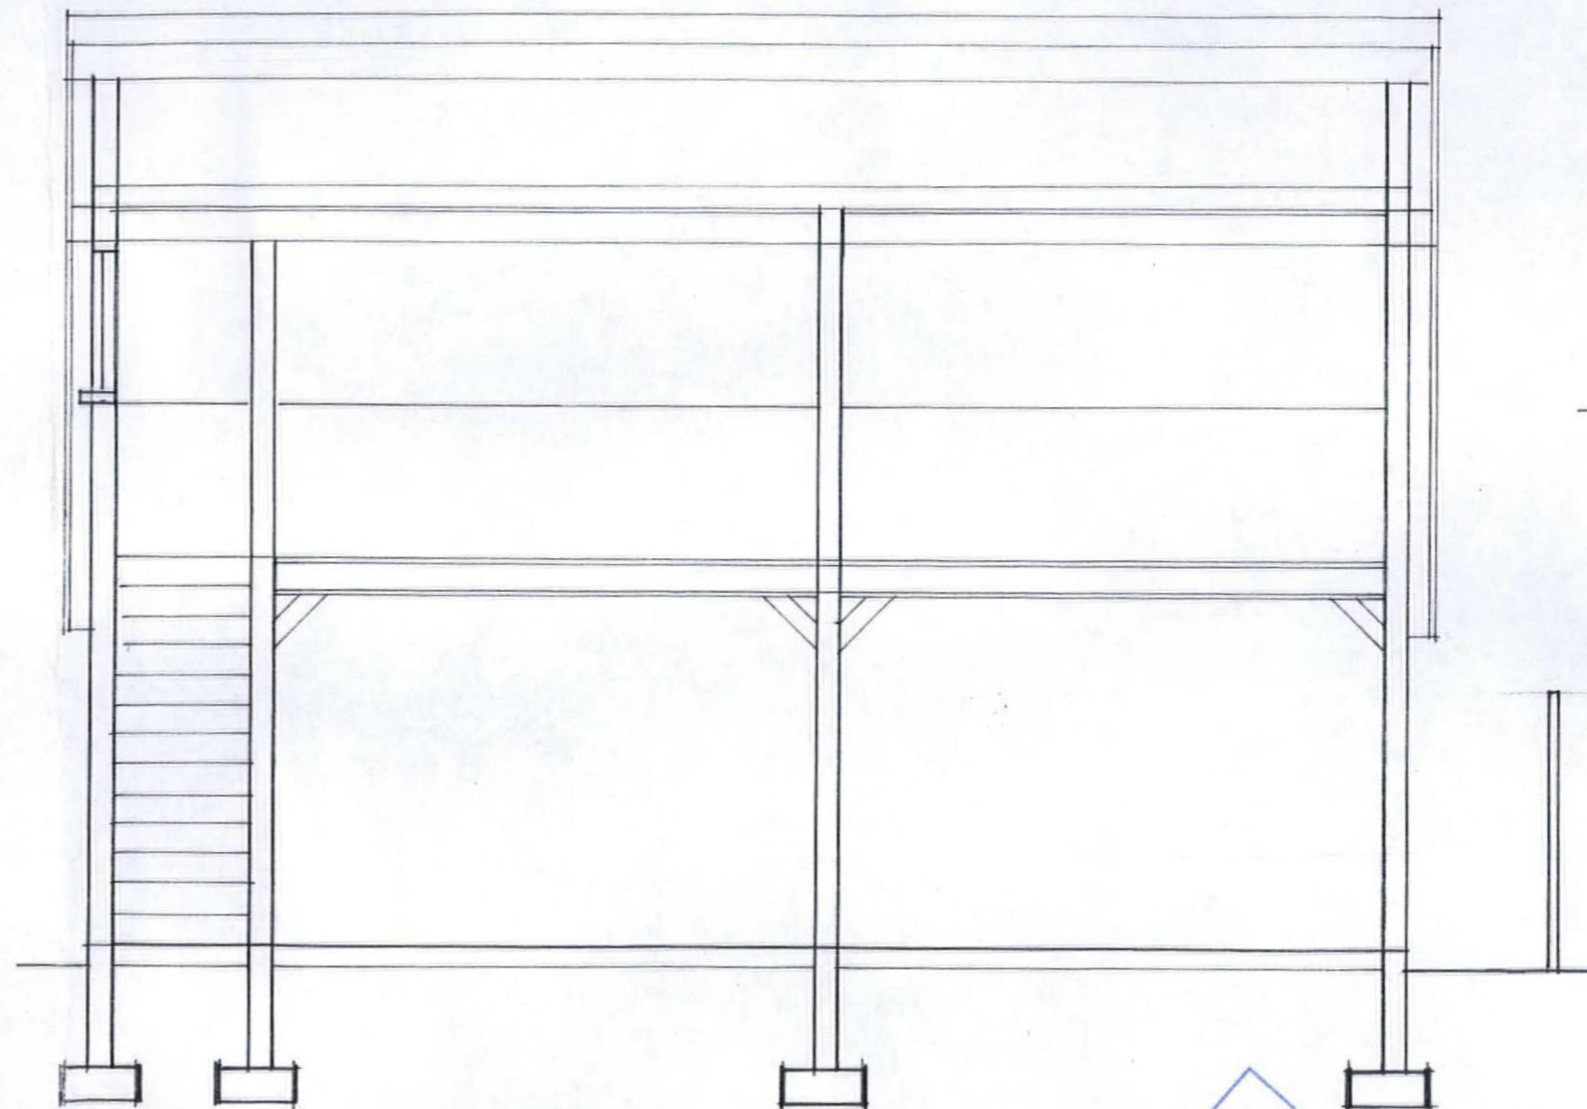

PROPOSED DOUBLE GARAGE AND STORES, AT
THE OLD POST OFFICE, EAST STREET,
PEMBRIDGE, LEOMINSTER, HR6 9HA.

MARCH 2017

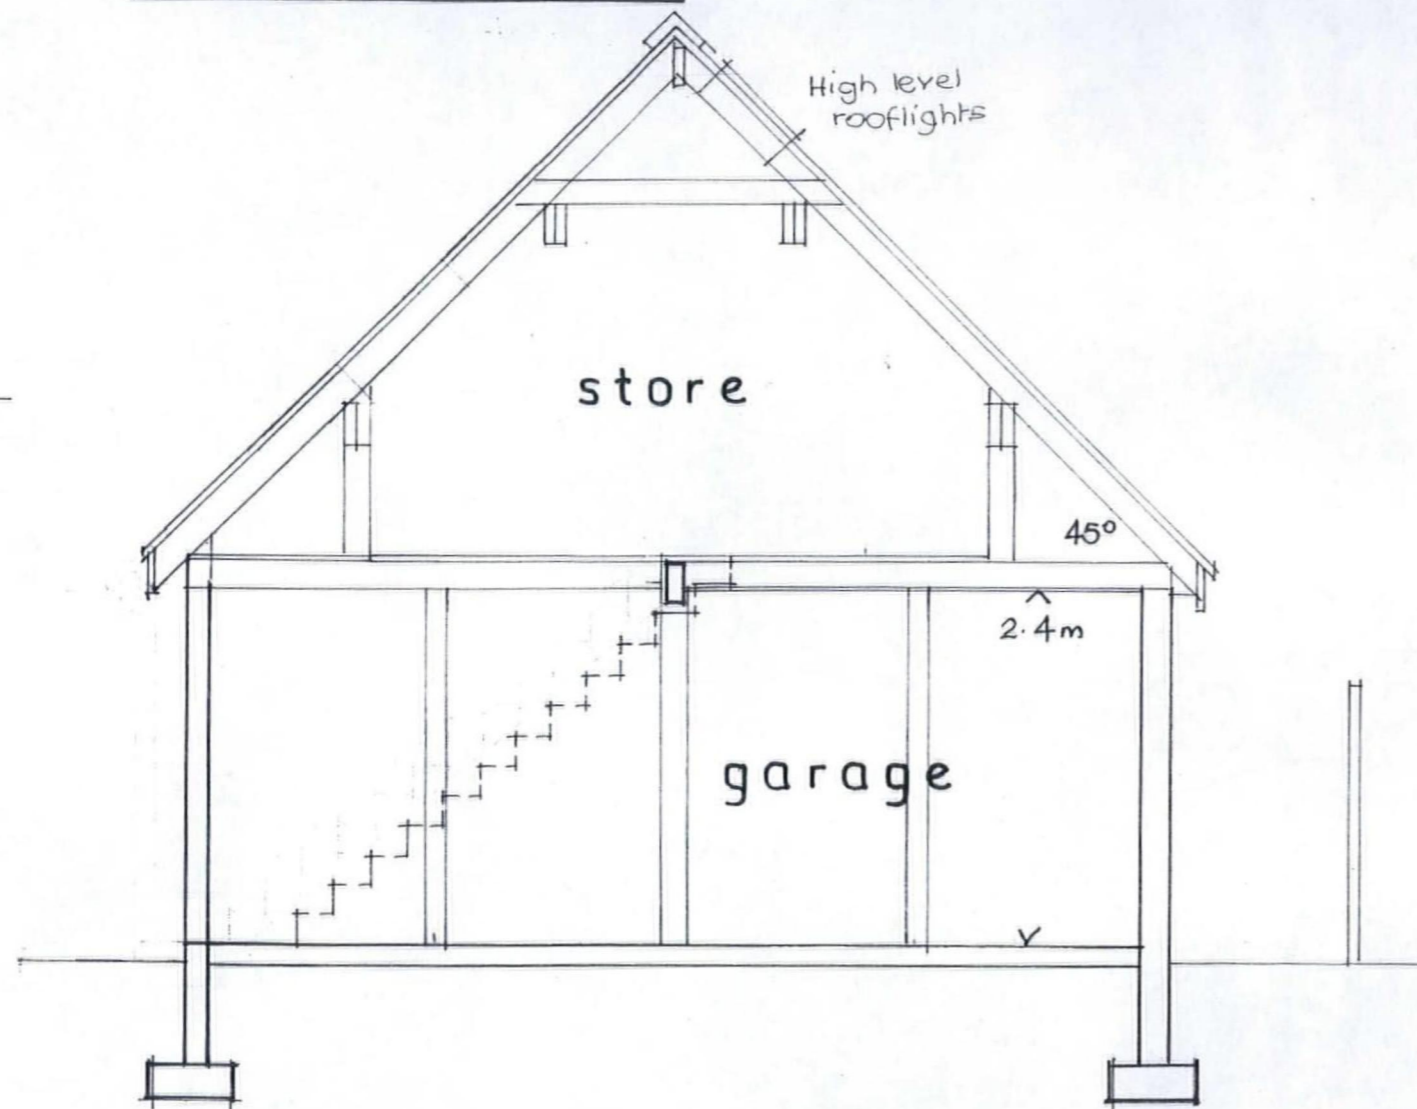

David Walters
Building Surveyor
27 Elizabeth Road
Kington
Herefordshire HR5 3DB
01544 230121

PLAN 804-3

