



Existing West Site Elevation

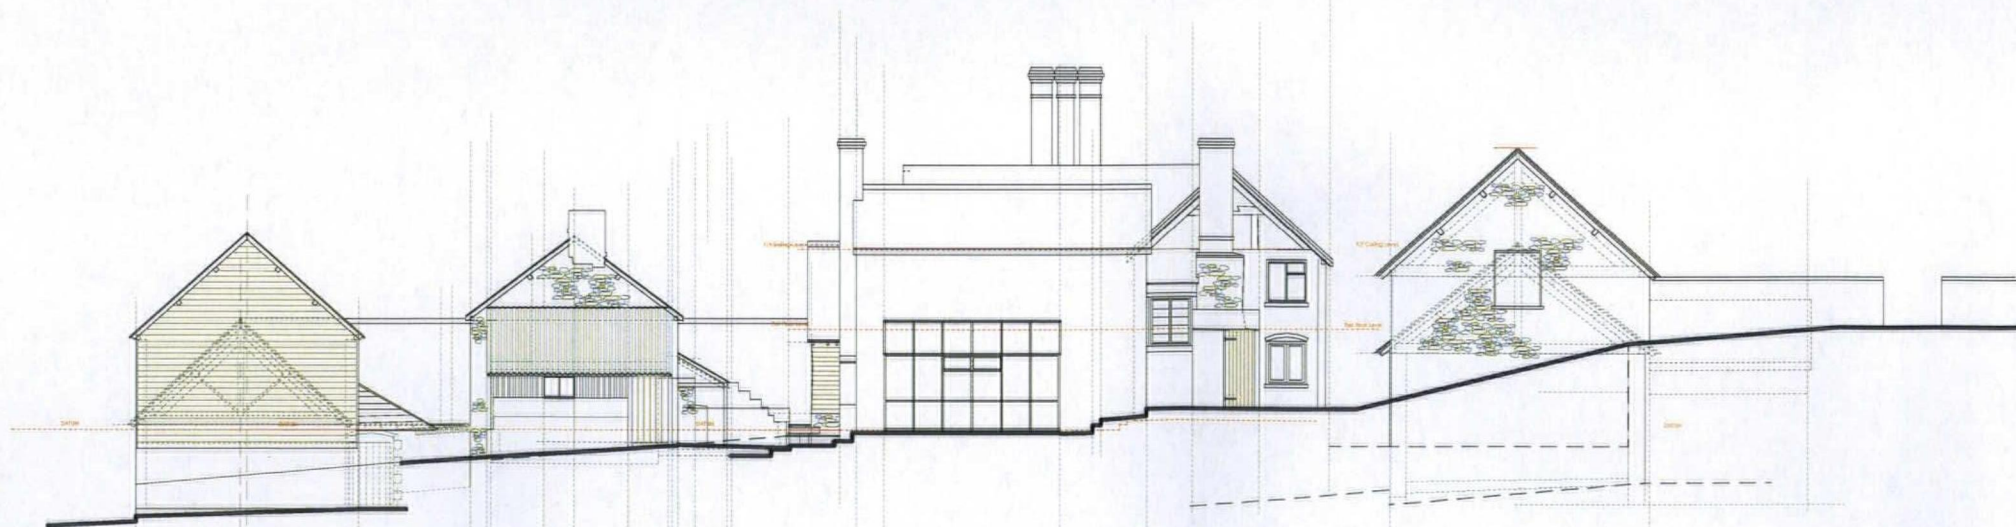

Existing South Site Elevation

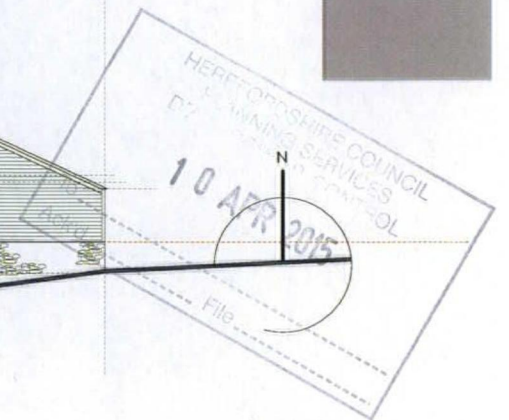

Studio3

Josh Thomas Design House

7 The Southend
Ledbury HFDS HR8 2EY

T: 01531 631791
E: info@joshthomasdesignhouse.co.uk

Specific Notes

General Notes

1. Do not scale off this drawing.
2. Any discrepancies to be reported immediately.
3. This drawing is to be read in conjunction with all relevant specifications and other drawings issued by the Architect, Structural Engineer and other Specialists.
4. This drawing is copyright and is not to be reproduced.

Revision Date Details Of Revision

Revision	Date	Details Of Revision

Project. Proposed Alterations & Renovation
Dovehills
Bishops Frome
WORC
WR6 5BQ

Drawing Title. Existing Site elevations - East & South

Drw No: 290/019 **Rev:** A

Date: 22nd January 2013 **Status:** PLNG

Scale: 1:200

Drwn by:

